


14

I.A. & I.L. COGAR 2.26 A.
 Total 5.49
 E.R.O. 1.25
 Net 4.24 Ac.

SEC. 24
 SEC 30

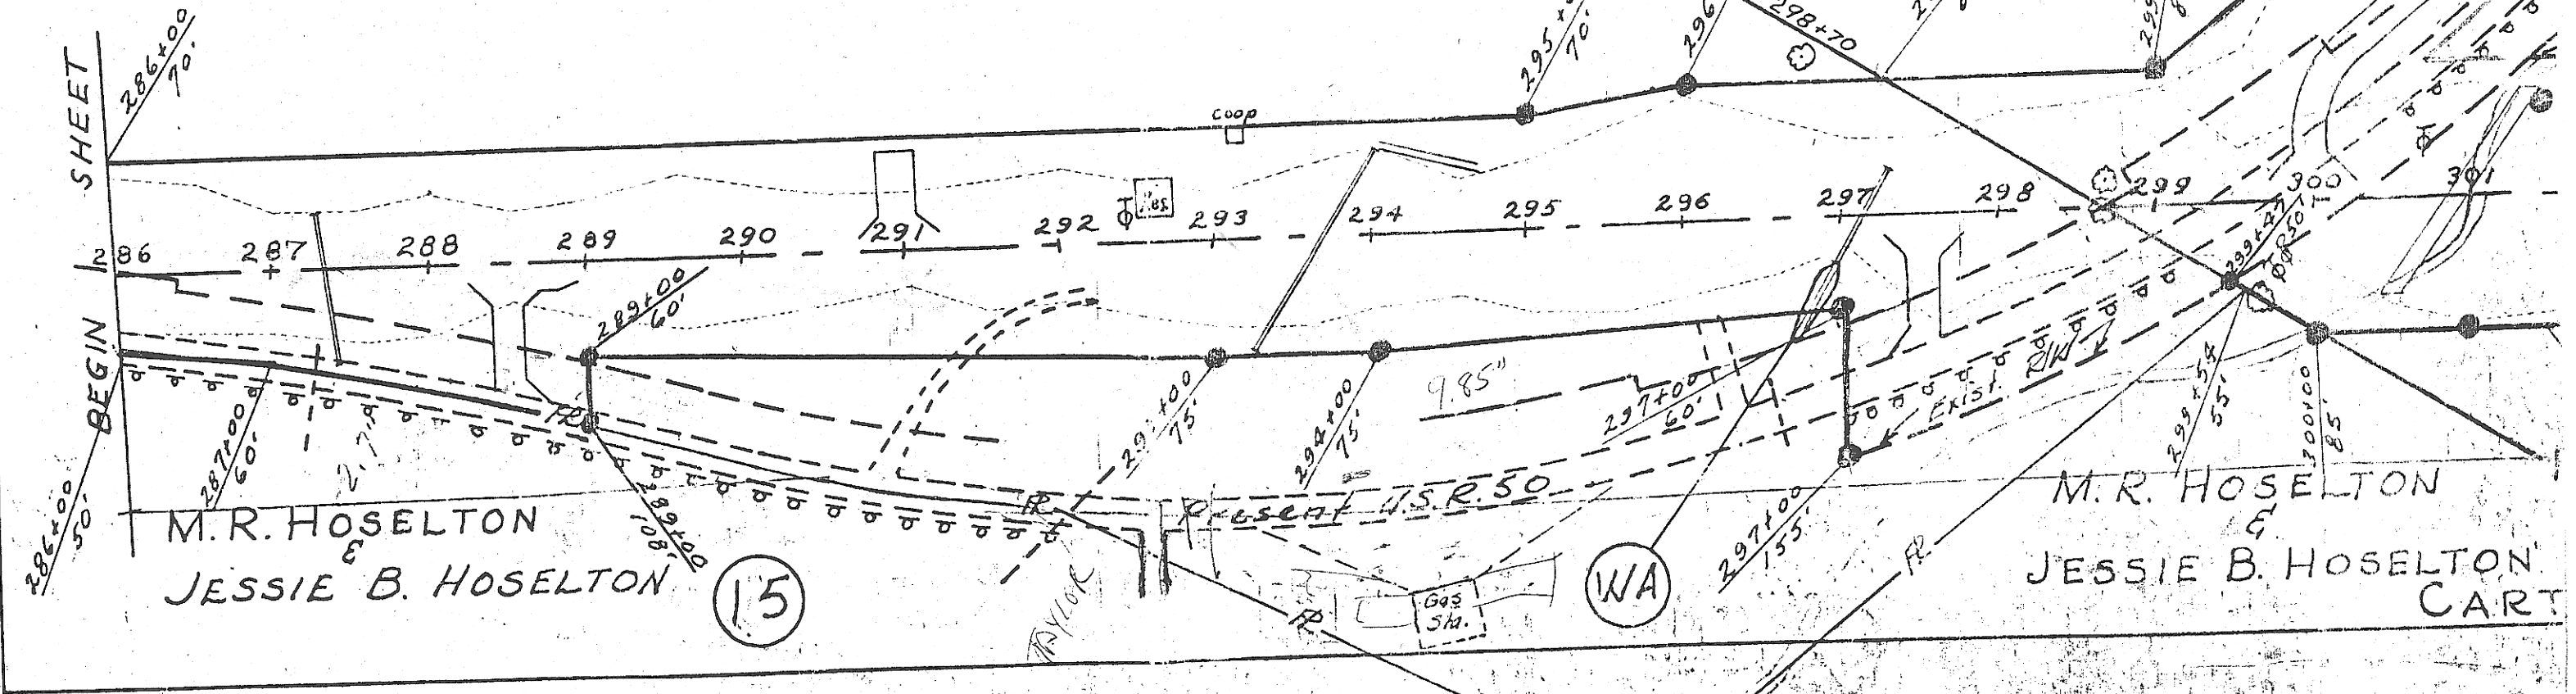

M.R. HOSELTON
 JESSIE B. HOSELTON

15

M.R. HOSELTON
 JESSIE B. HOSELTON
 CART