


329

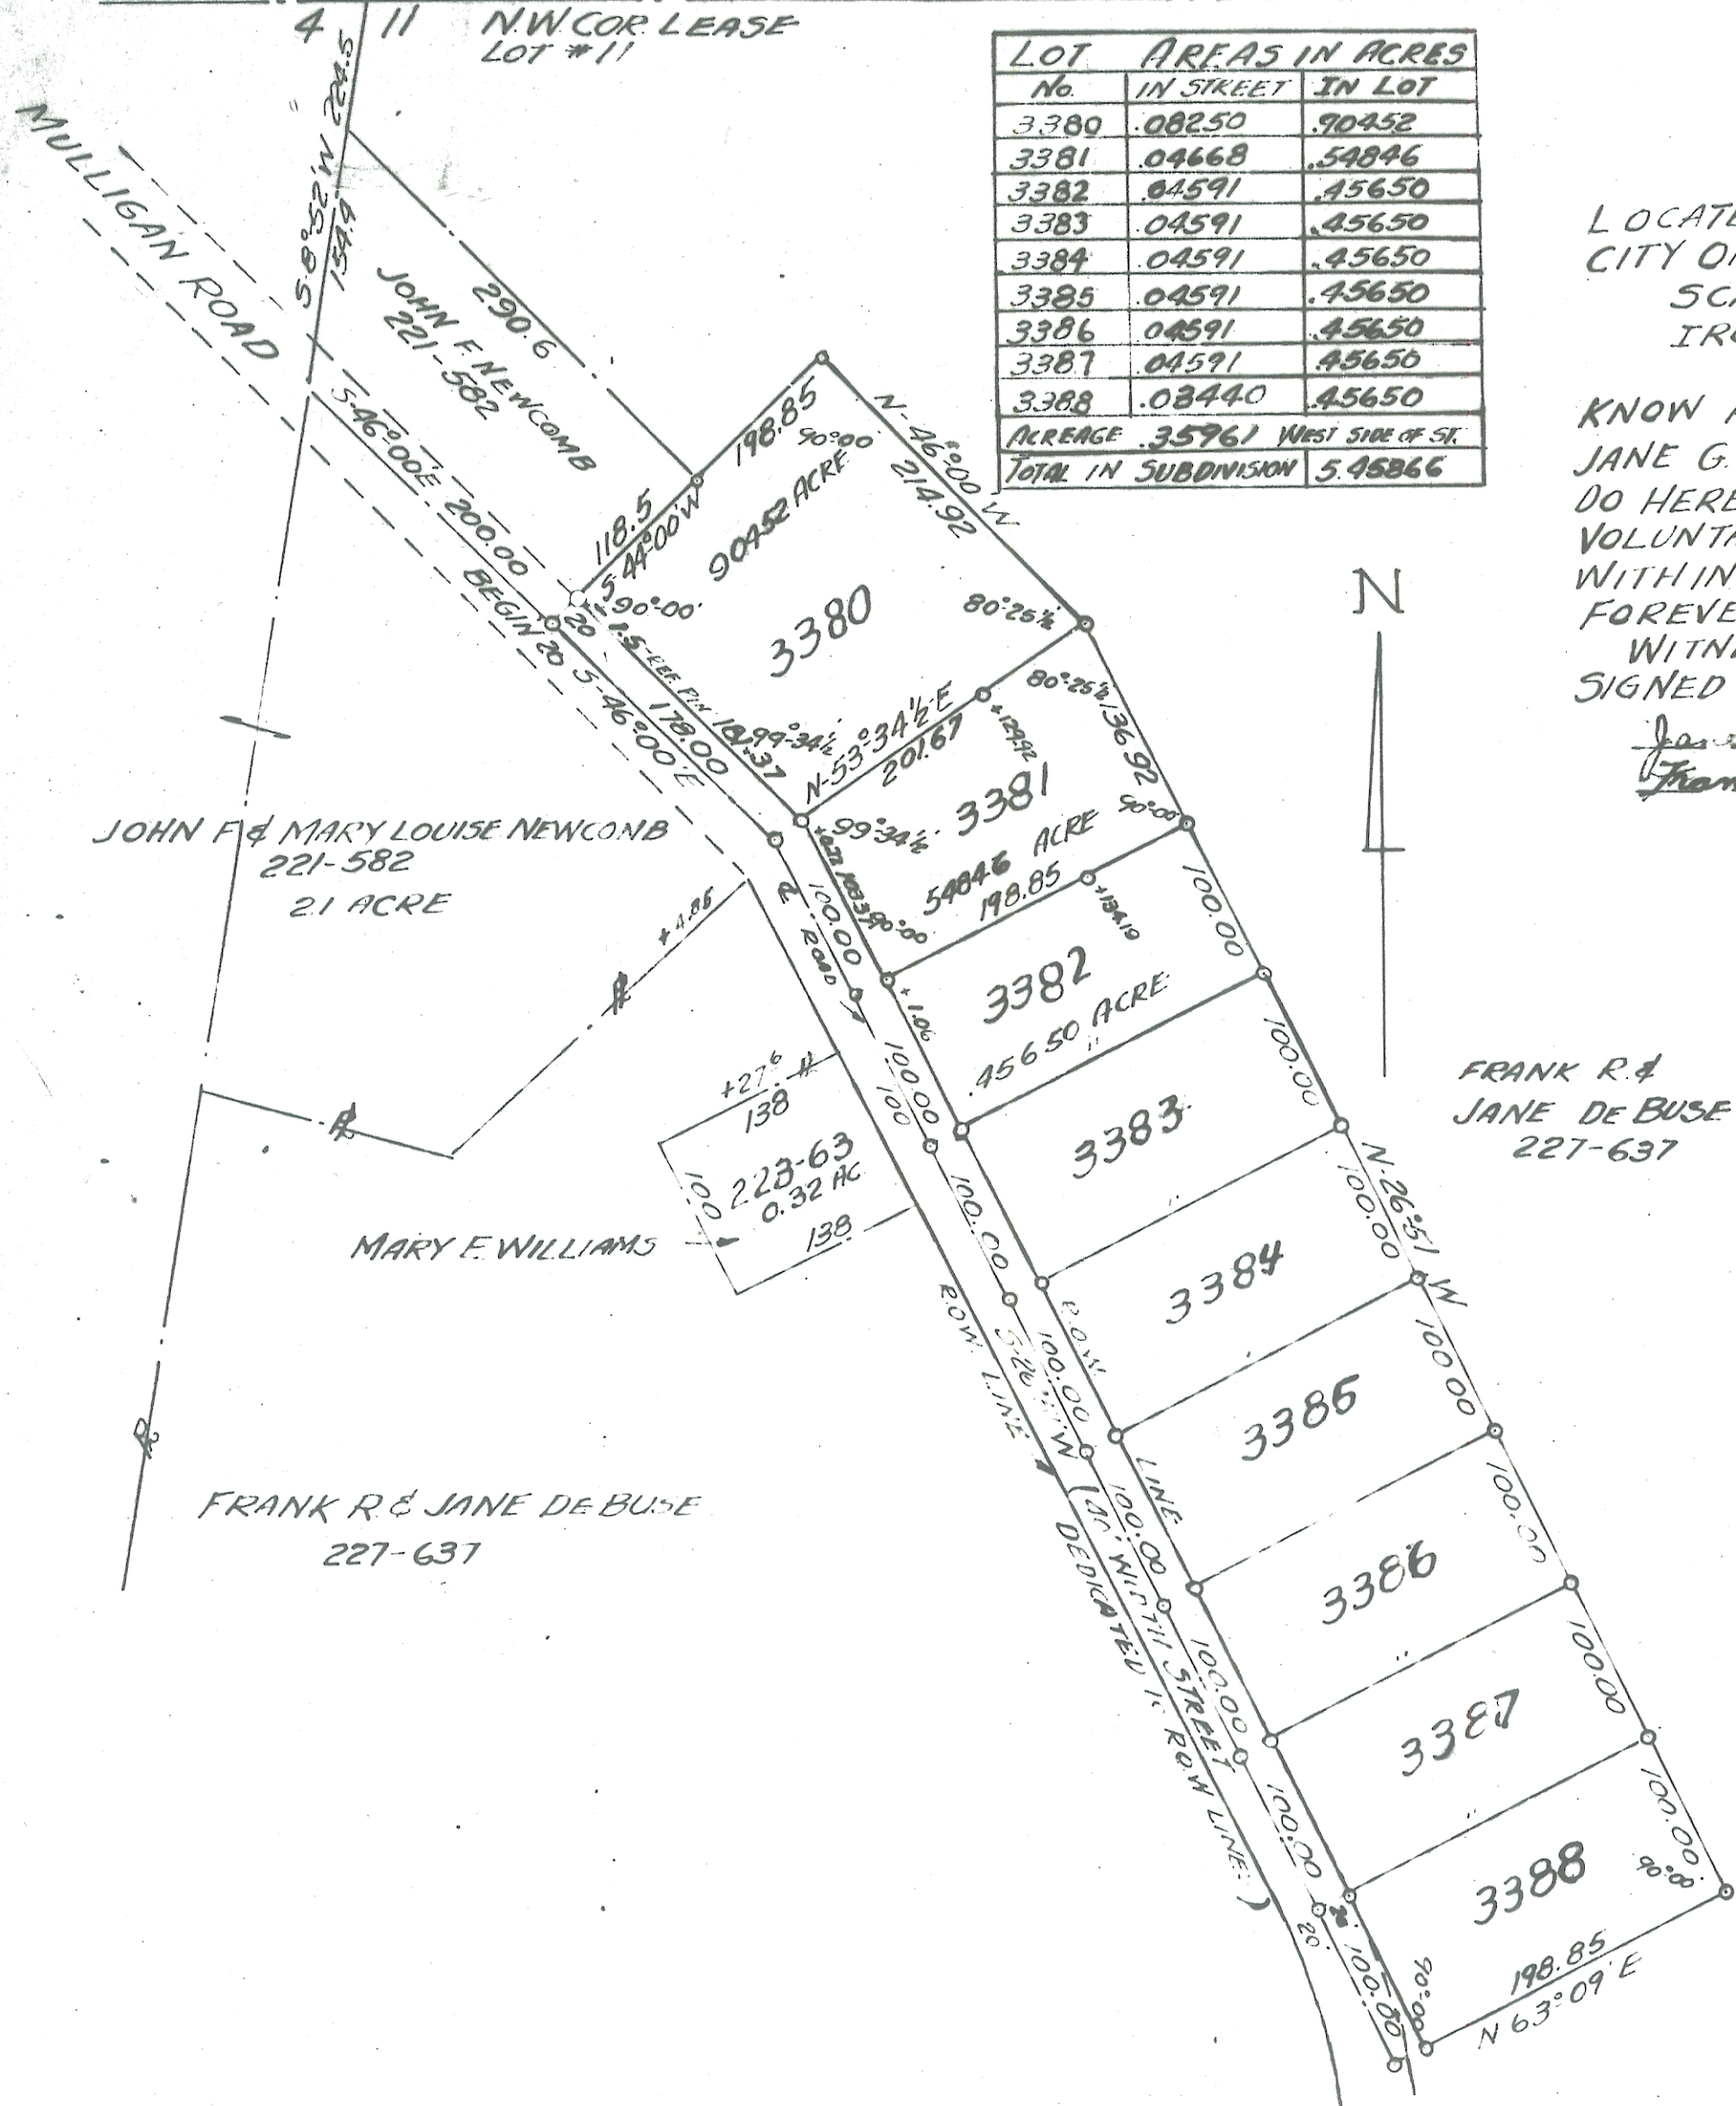

LOT No.	IN STREET	IN LOT
3380	.08250	.70452
3381	.04668	.50846
3382	.04591	.45650
3383	.04591	.45650
3384	.04591	.45650
3385	.04591	.45650
3386	.04591	.45650
3387	.04591	.45650
3388	.08440	.45650
ACREAGE	.35961	WEST SIDE OF ST.
TOTAL IN SUBDIVISION	5.45866	

DEBUSE SUBDIVISION

LOCATED IN LEASE LOT 11, TOWN No 9, RANGE No 14
CITY OF ATHENS, ATHENS TWP ATHENS COUNTY OHIO

SCALE 1"=100
IRON PINS SHOWN

KNOW ALL MEN BY THESE PRESENTS THAT FRANK R. DEBUSE AND JANE G. DEBUSE, HIS WIFE, OWNERS OF THE LAND DELINEATED HEREON DO HEREBY ACKNOWLEDGE THE MAKING OF THE SAME TO BE THEIR VOLUNTARY ACT AND DEED, AND THEY DO HEREBY DEDICATE THE LAND WITHIN THE PUBLIC ROAD THEREON TO AND FOR PUBLIC USE FOREVER

WITNESS THEIR HANDS THIS DAY OF 1958
SIGNED AND ACKNOWLEDGED IN THE PRESENCE OF

Frank R. DeBuse
Jane G. DeBuse

Norman P. Smith
R. C. Downman

I HEREBY CERTIFY THAT THIS PLAT IS CORRECT
AS SURVEYED AND PLATTED BY ME JULY 16, 1958
Frederick A. Dixon REG. ENGR #9786
SURVEYOR #3060

FRANK R. &
JANE DE BUSE
227-637

The DeBuse Subdivision consisting
of Lots 3380 to 3388
inclusive, was accepted by the
City Council of Athens, Ohio on
August 7, 1958, By ORDINANCE
Number 1441

APPROVED BY
Norman P. Smith
CITY ENGINEER
R. C. Downman
PRESIDENT PLANNING
COMMISSION

CLERK OF ATHENS CITY COUNCIL
TRANSFERRED August 19 1958
COUNTY AUDITOR, ATHENS CO., OHIO

RECEIVED FOR RECORD 1958
RECORDED IN PAGE
Claudia G. Clapp
COUNTY RECORDER, ATHENS CO., OHIO

STATE OF OHIO COUNTY OF ATHENS
BEFORE THE UNDERSIGNED, A NOTARY PUBLIC IN
AND FOR SAID STATE AND COUNTY OF, PERSONALLY
APPEARED THE WITHIN NAMED FRANK R. DEBUSE AND
JANE G. DEBUSE EACH OF WHOM ACKNOWLEDGED
THAT THEY DID SIGN THE FOREGOING INSTRUMENT
AND THAT THE SAME IS THEIR FREE ACT AND DEED
IN TESTIMONY WHEREOF

I HAVE HEREUNTO SUBSCRIBED MY NAME
AND AFFIXED MY NOTARIAL SEAL
THIS 6th DAY OF Aug A.D. 1958

Clara J. Hayes
NOTARY PUBLIC
Comm. Expires May 26, 1961

329