


DEL CARBO

Located in Sec #29 Waterloo Twp
Athens Co. O.
Scale 1"=50'

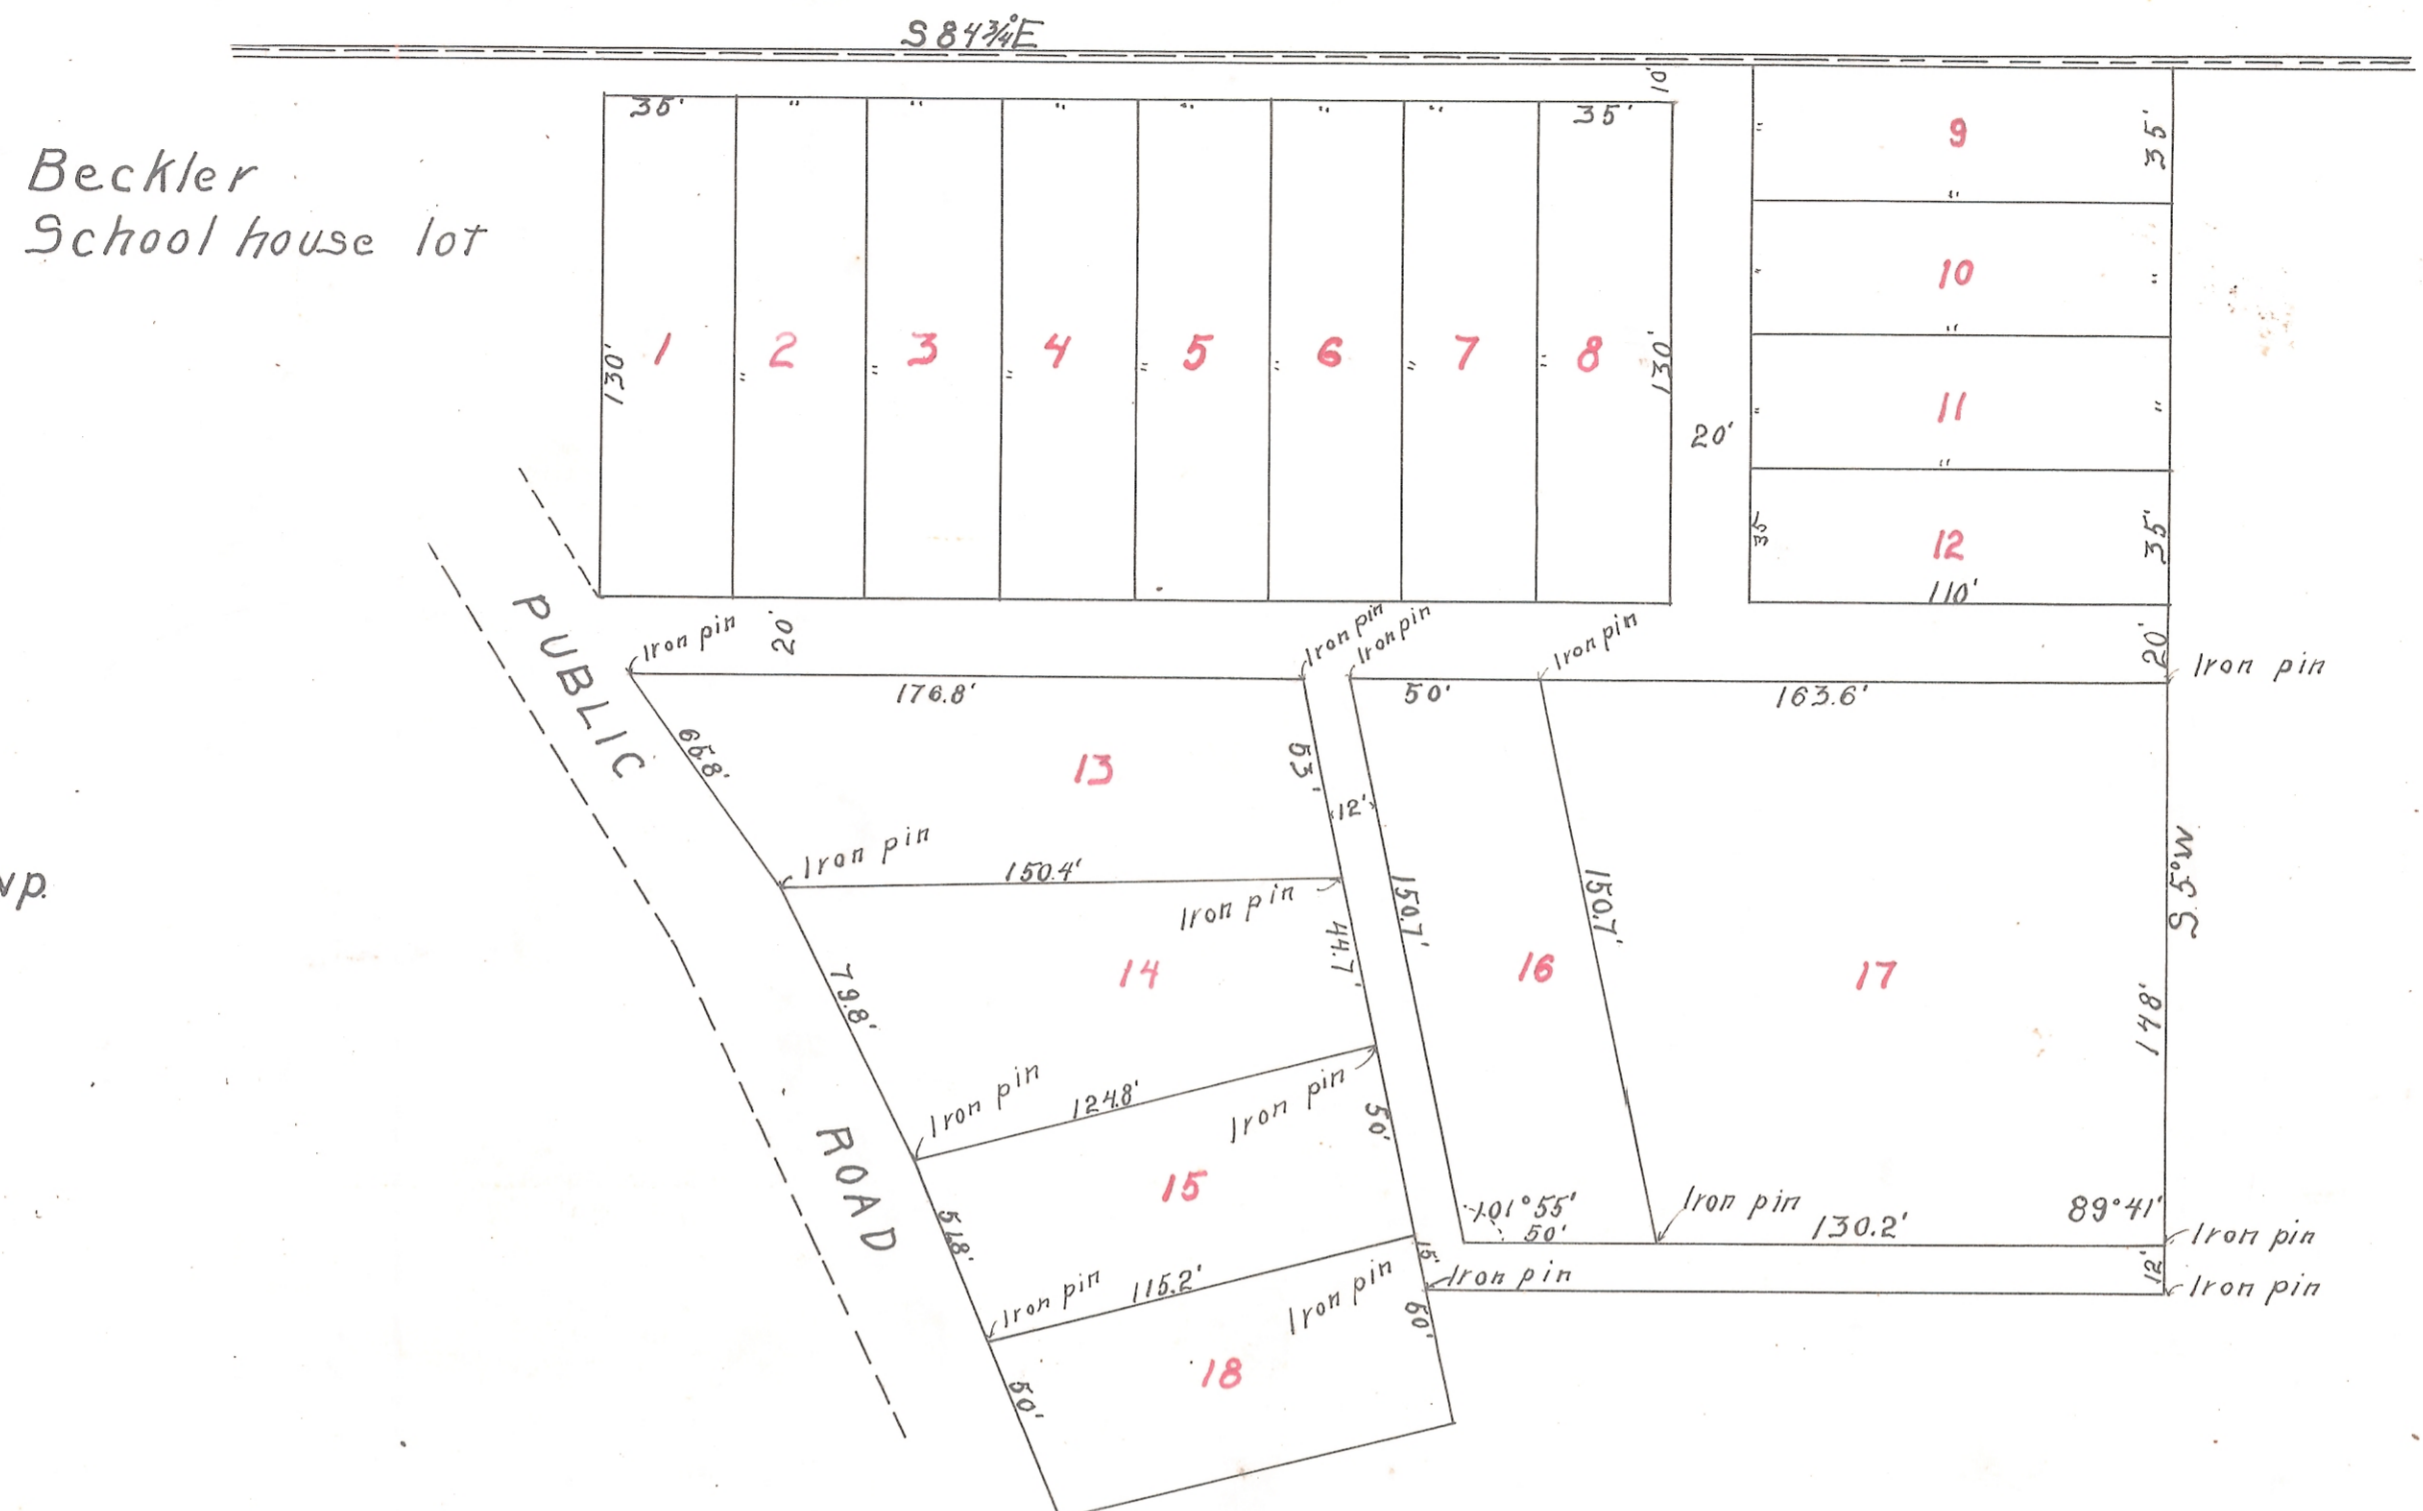

Know all men by these presents: that we C. D. Hopkins, H. G. Stalder, James Gascoyne and G. W. Arnold owners of the land delineated on this plat do hereby acknowledge the making of the same to be our voluntary act and we do hereby dedicate the streets and alleys to public use forever. Witness our hand this 24th day of May, 1909.

Jennie Cooley
James P. Wood Jr.

C. D. Hopkins
H. G. Stalder
G. W. Arnold
James Gascoyne

State of Ohio, Athens county ss

On this the 24 day of May 1909 before me a notary public, personally came C. D. Hopkins, H. G. Stalder, James Gascoyne and G. W. Arnold the above signed and severally acknowledged the signing of the above deed of dedication to be their voluntary act and deed for the uses and purposes therein specified. Witness my hand and notarial seal this 24 day of May 1909

L.S.

James P. Wood Jr.
Notary public

I hereby certify that the above plat and notes to be correct according to my survey made May 12, 1909.

Arthur Anderson
Surveyor.

Approved May 24-1909

John D. Biddle }
Joseph Wolf } Commissioners of Athens
W. J. Howard } County Ohio.

Transferred June 8-1909

E. R. Walker

Auditor, Athens Co. O.

Received for record June 8-1909

Recorded July 13-1909

S. R. Richards

Recorder