

DEL - CARBO HOCKING MINING CO. SUB-DIVISION

IN SEC. 30

WATERLOO TWP.
SCALE 1 IN = 50 FT.

ENVELOPE: 296A
DEL CARBO HOCKING MINING
COMPANY SUBDIVISION
SECTION 30
WATERLOO TWP

Known all men by these presents that the Hocking Mining Company a corporation organized under the laws of the State of Ohio with headquarters in the city of Athens in said State and owner of the lands delineated on this plat by C.D. Hopkins its President and R.C. Hopkins its secretary-Treasurer each duly authorized herein do hereby acknowledge the making of the same to said to be our voluntary act and deed and we do hereby dedicate the streets and alleys to public use forever.

I hereby certify that this plat is correct as surveyed by me.
Dec. 9, 1942.

J.R. Sands Engr.

Witness our hands and seals this 18th day of December, 1942.

The Hocking Mining Company
By C.D. Hopkins Its President
By R.C. Hopkins Its Secretary-Treasurer

Transferred December 1942
Received for Record.



Witnesses:
Elizabeth D. Trosin
R.D. Williams

State of Ohio, Athens County SS.

On this 18th day of December 1942 Personally came The Hocking Mining Company by C.D. Hopkins its President and R.C. Hopkins its Secretary-Treasurer and as such President and Secretary-Treasurer Acknowledged the signing of said plat to be their voluntary act and deed of dedication for the uses and purposes therein mentioned. Witness my hand and Notarial seal this 18th day December 1942




Roy D. Williams
Notary Public in and
for Athens County, Ohio.
Commission Expires April 3rd 1944

ATHENS COUNTY, OHIO
Received For Record
at 3 P.M. M. on the 26 of
Jan. 1943. Recorded
March 25 1943 in
Book No. 6 Page 199
CLAUDE E. CHAPPEL, Recorder
Claude E. Chappel
Fee, 9.25


Approved December 21, 1942.

Charles Stratton
John T. Hope
Ray Bobo
County Commissioners
Athens County, Ohio.

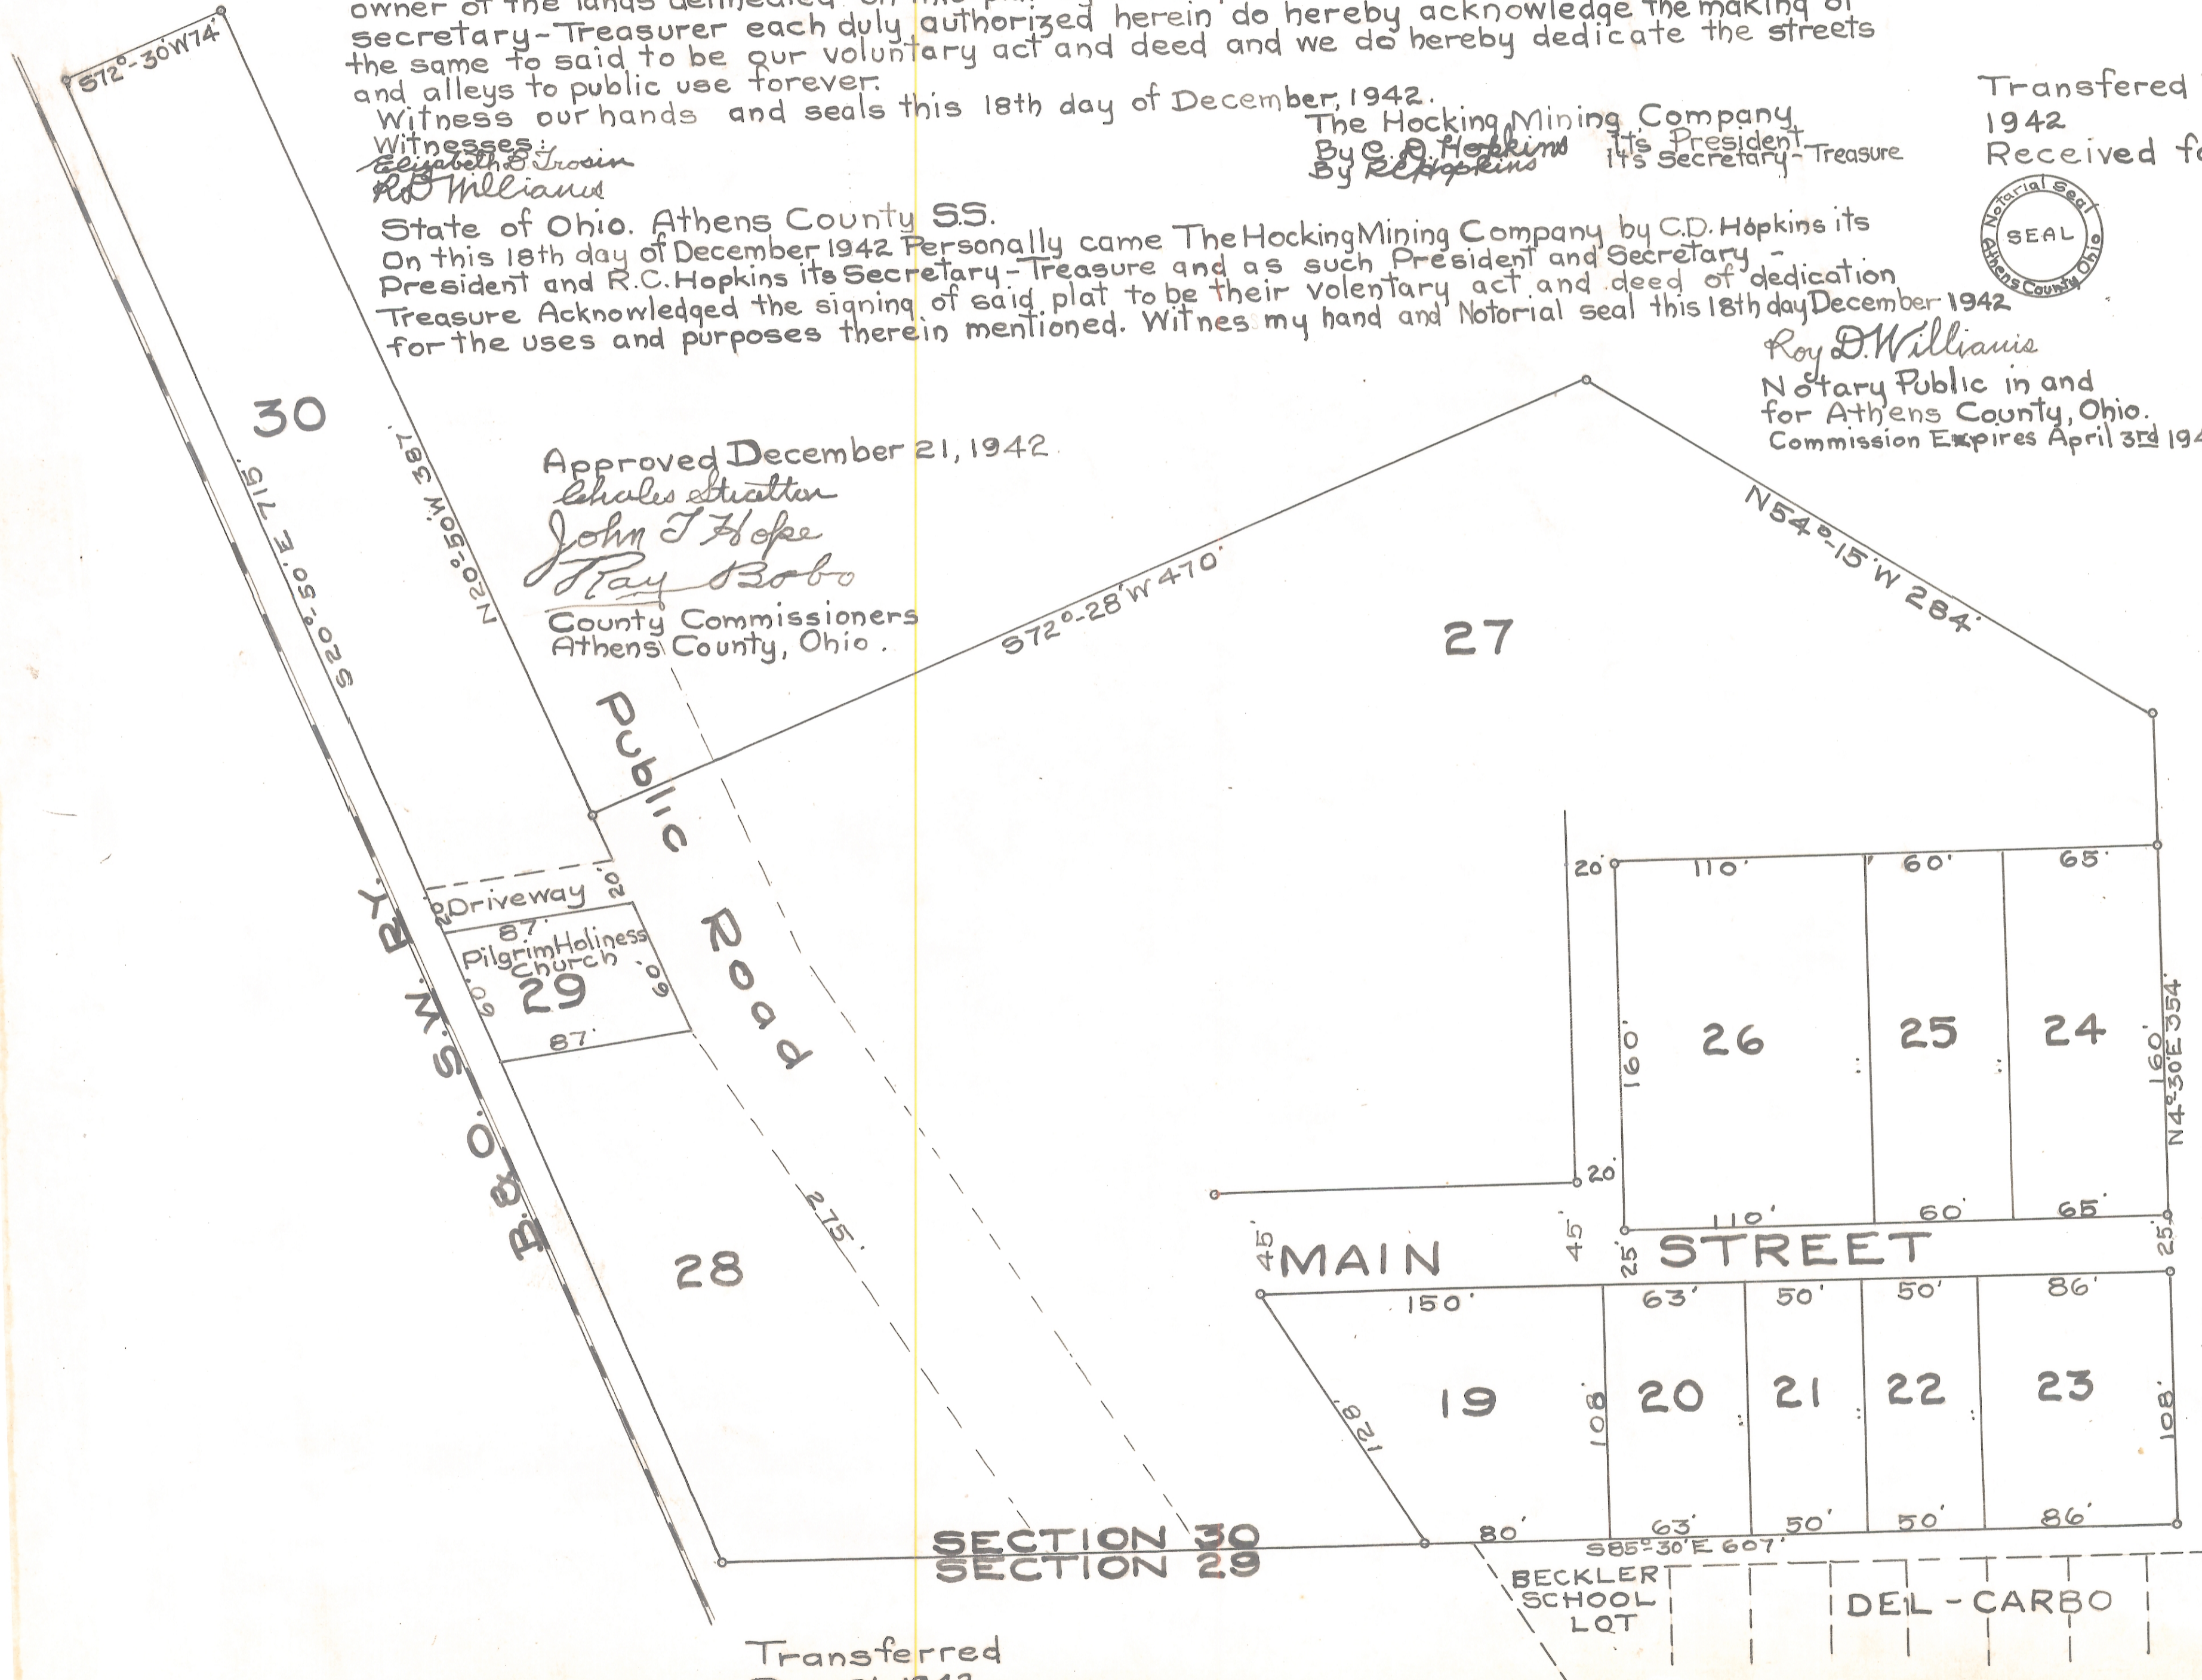

I hereby certify this plat to be an exact copy as traced from the original.
Feb. 23, 1943

M.C. Morrison Engr.

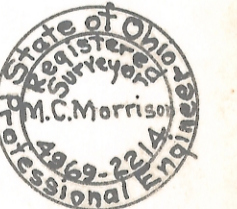

Transferred
Dec. 21, 1942
C.O. Libson, Co. Aud.