

ENVELOPE: 386A
DRESHER MANOR SUBDIVISION
SECTION 19 & 25
DOVER TWP

DRESHER MANOR SUBDIVISION


LOCATED IN R.L. 348 & 349 Sec. 19
& R.L. 350 & 351 Sec. 25 T.10, R.14.
DOVER, TWP. ATHENS CO. OHIO

I, hereby certify this plot to be correct, as surveyed by me, Sept. 6, 1963.
Joe L. Galvin
Reg. Sur. 1684.
Certified to, before me a Notary Public, this 16 day of March 1964
Francis J. Evans N.P.
my Commission Expires July 28, 1968

I, hereby certify this plot to be correct, as surveyed by me March 10 1966.
Joe L. Galvin
Reg. Sur. 1684.
Certified to, before me a Notary Public, this 16 day of March 1966
Francis J. Evans N.P.
my Commission Expires 16 April 1969

know all men by these presents:
That we, Walter Dresher, & Neva L. Dresher, his wife, owners of the land delineated hereon, do hereby acknowledge the making of the same to be our voluntary act and deed, and do hereby dedicate the streets and roads, for public use forever.
Witness
Walter Dresher
Neva L. Dresher
Certified to before me, a Notary Public this 16th day of MARCH 1966
Francis J. Evans N.P.
my Commission Expires July 28, 1968

Acres	19 - 25
Acres in Lots	1.52 - 5.31
" Roads	0.54 - 1.14
" "	0.87 2nd Add
" Lots	6.02

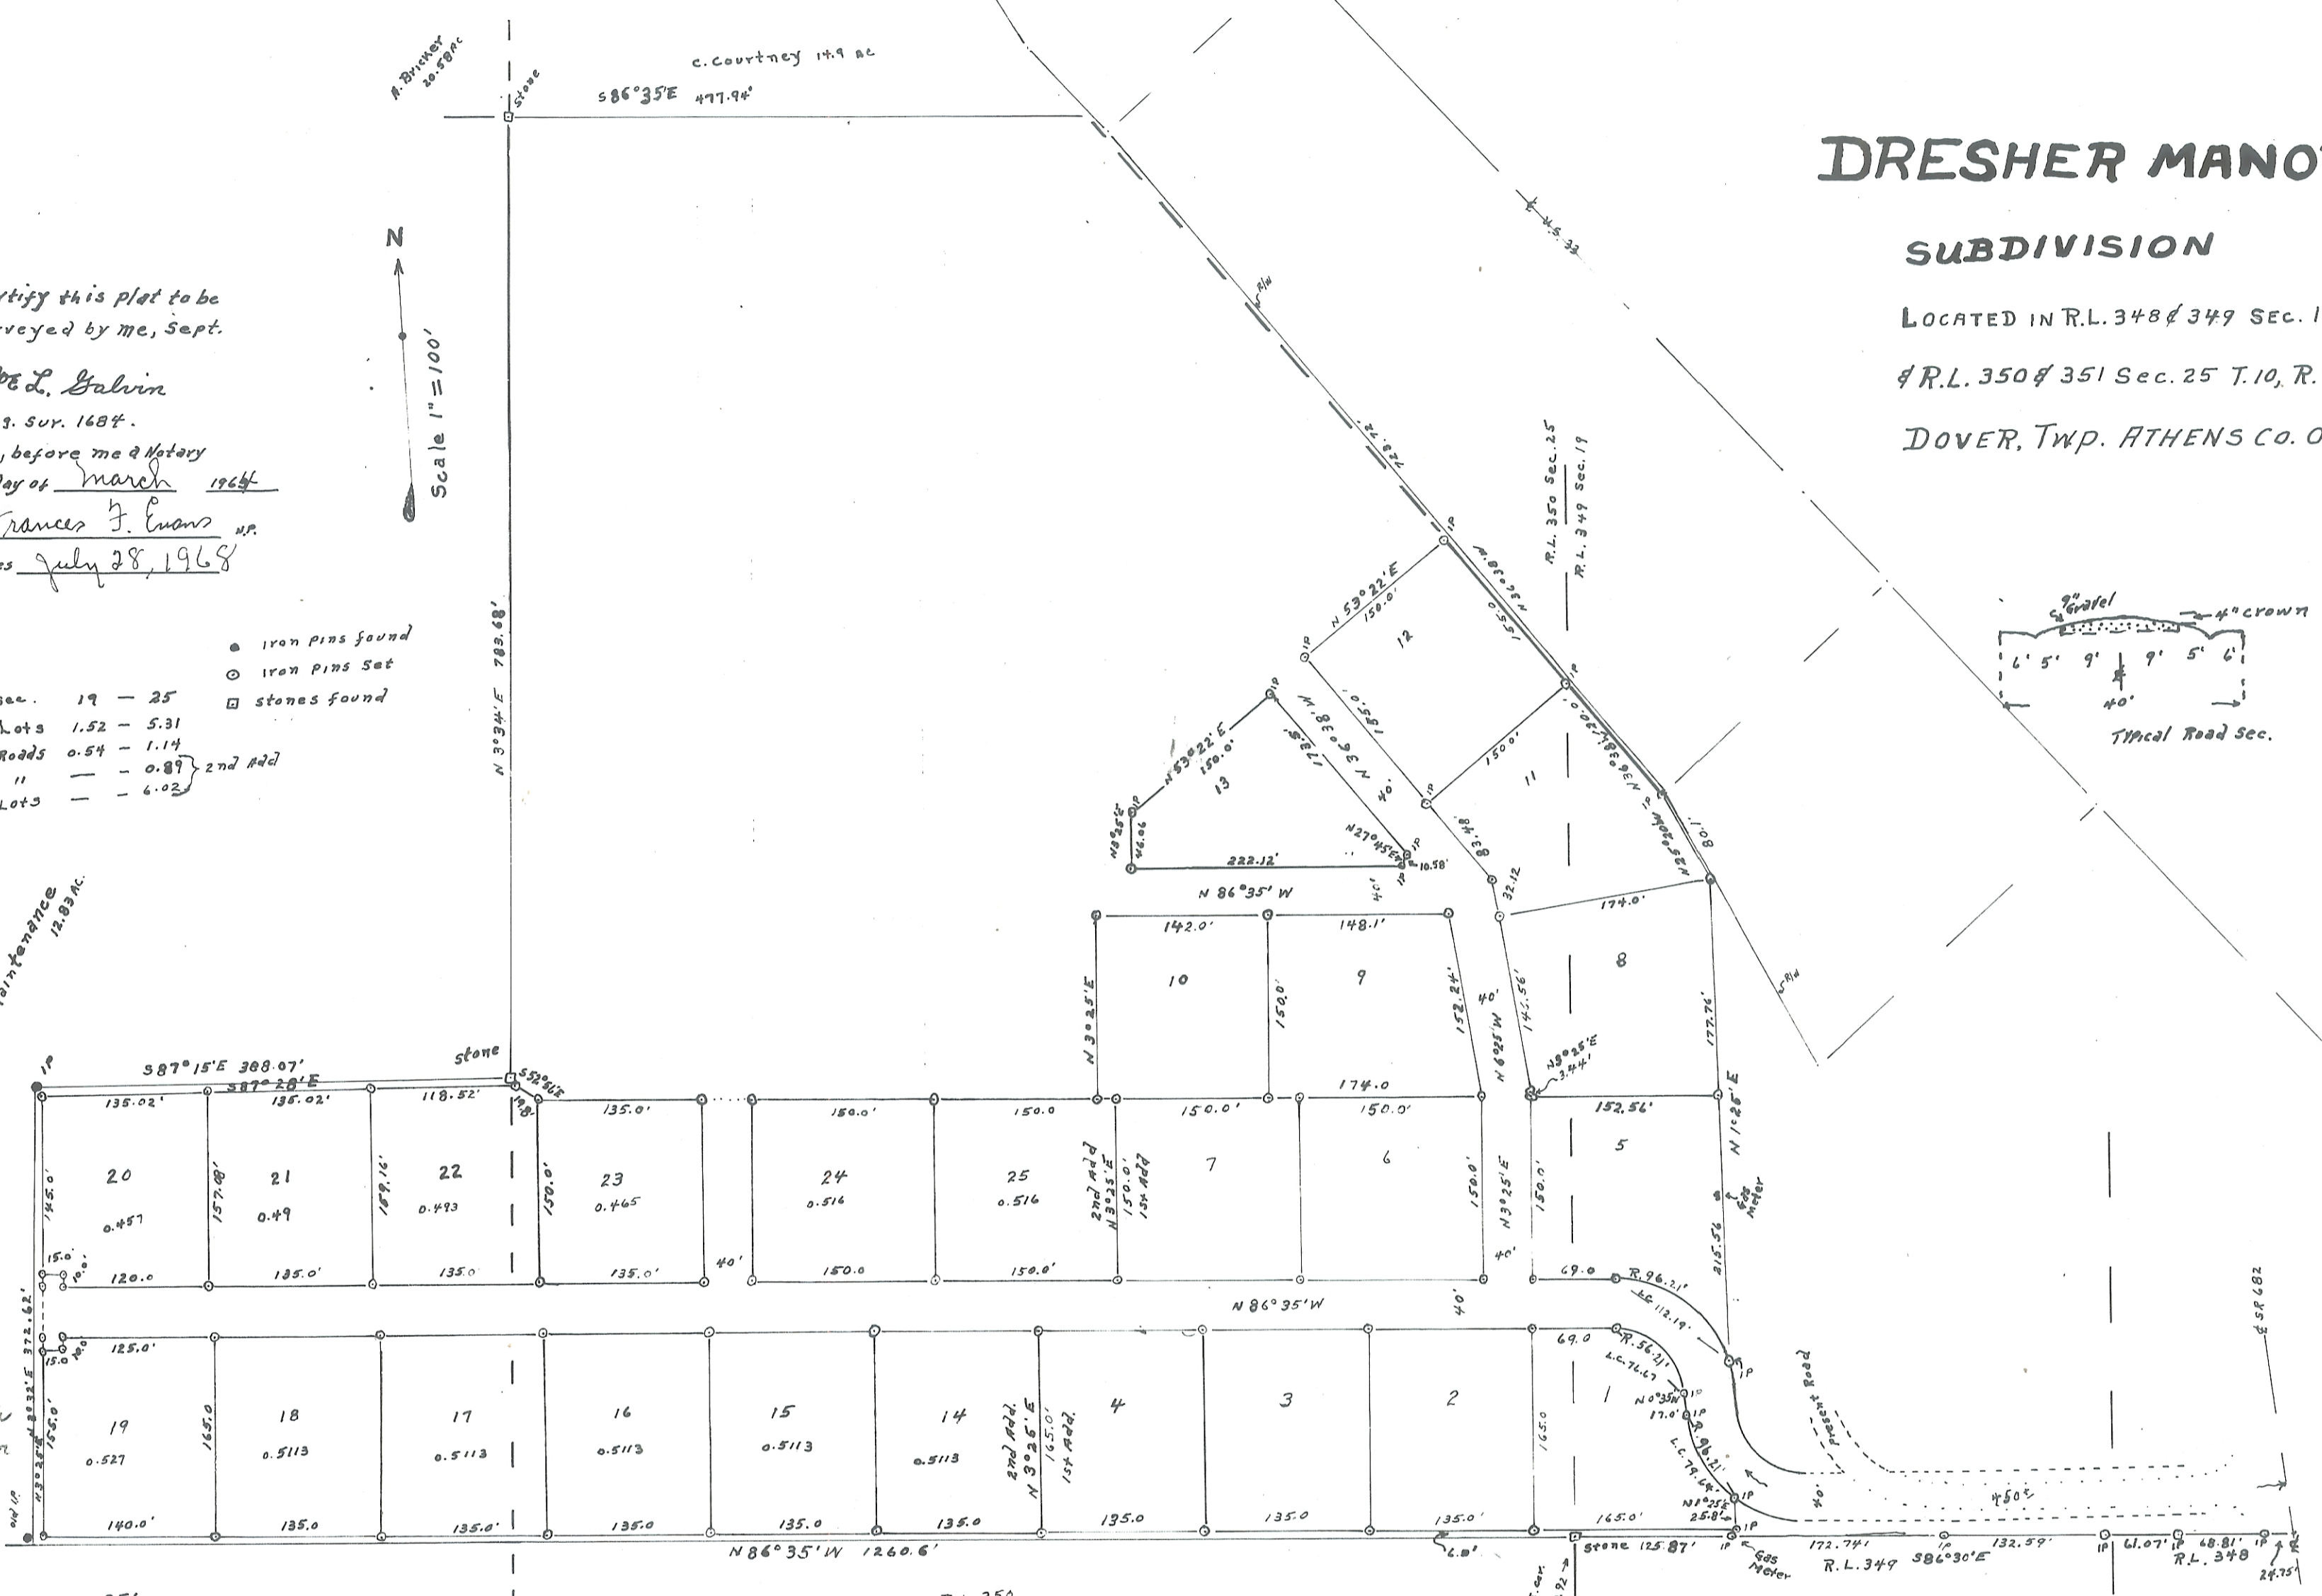

R.L. 351
Plot Records of Athens Co.
Received Mar 16 1964 Recorded Mar 23 1964 Vol. 8 Pg. 67
Thomas C. Shupp
Athens Co. Recorder

Plot Records of Athens Co.
370 Addition
Received Mar 16 1964 Recorded Mar 31 1966 Vol. 8 Pg. 110
John M. Wright
Athens Co. Recorder

R.L. 350
H. Finney 71.28 ac.
Accepted by the Commissioners of Athens Co. Ohio
W. J. Edwards
John E. Finney

Athens Co. Engineer Harry Busz
Transferred March 16, 1964
John E. Finney
Athens Co. Auditor
Sec. 9, 350
Accepted by the Commissioners of Athens Co.
John E. Finney
Athens Co. Engineer

Transferred March 16, 1964
John E. Finney
Athens Co. Auditor
Sec. 9, 350

J. Hartley
3.06 ac.
Know all Men by these Presents:
That we, Walter Dresher, & Neva L. Dresher, his wife, owners of the land delineated hereon, do hereby acknowledge the making of the same to be our voluntary act and deed, and do hereby dedicate the streets and road, for public use forever.
Witness
Brooklyn M. Laugherty Walter Dresher
Francis J. Evans Neva L. Dresher
Certified to before me, a Notary Public, this 16 day of March 1964
Francis J. Evans N.P.
My Commission Expires July 28, 1968