

ENVELOPE: 306A
DORR RUN SUBDIVISION
SECTION 30
YORK TWP

#15956
DORR RUN SUBDIVISION
Located in Lot 650 & 651 Sec. 30 York Twp., Athens Co.

Scale 1" = 50'
H. J. Dusz Engineer

Know all Men by these Presents: That I, Isaac and Rose Vaughn and Charles and Isabel Vaughn husband and wife owner of the land delineated on this plat, do hereby acknowledge the making of the same to be our voluntary act and deed, and do hereby dedicate the streets for public use forever.

WITNESS

Frank Huddy
William G. Vaughn
James G. Knight
Eugene Berry
Isaac Vaughn
Rose Vaughn
Charles Vaughn
Isabell Vaughn

Certified to before me a Notary Public this 3 day of June, 1950.

Notary Public Carlos Ogg

I hereby certify that the above plats and notes are correct as surveyed by me May 29, 1950.

H. J. Dusz Engineer

Certified to before me a Notary Public this 29th day of May, 1950.

J. L. Altman, Notary Public
Athens Co., Ohio
My comm. expires Dec. 29, 1951

Accepted by the Commissioners of Athens County.

Charles E. Bolin
W. H. Wakefield
Fred C. Shafer


Transferred June 13, 1950
Ralph Elliott, Auditor

Received for Record June 13, 1950
9:45 A. M.
Recorded June-16-1950

4.99 acres in Subdivision
° denotes Iron Pin

Claudis E. Chappel, Recorder

Fed \$8.50

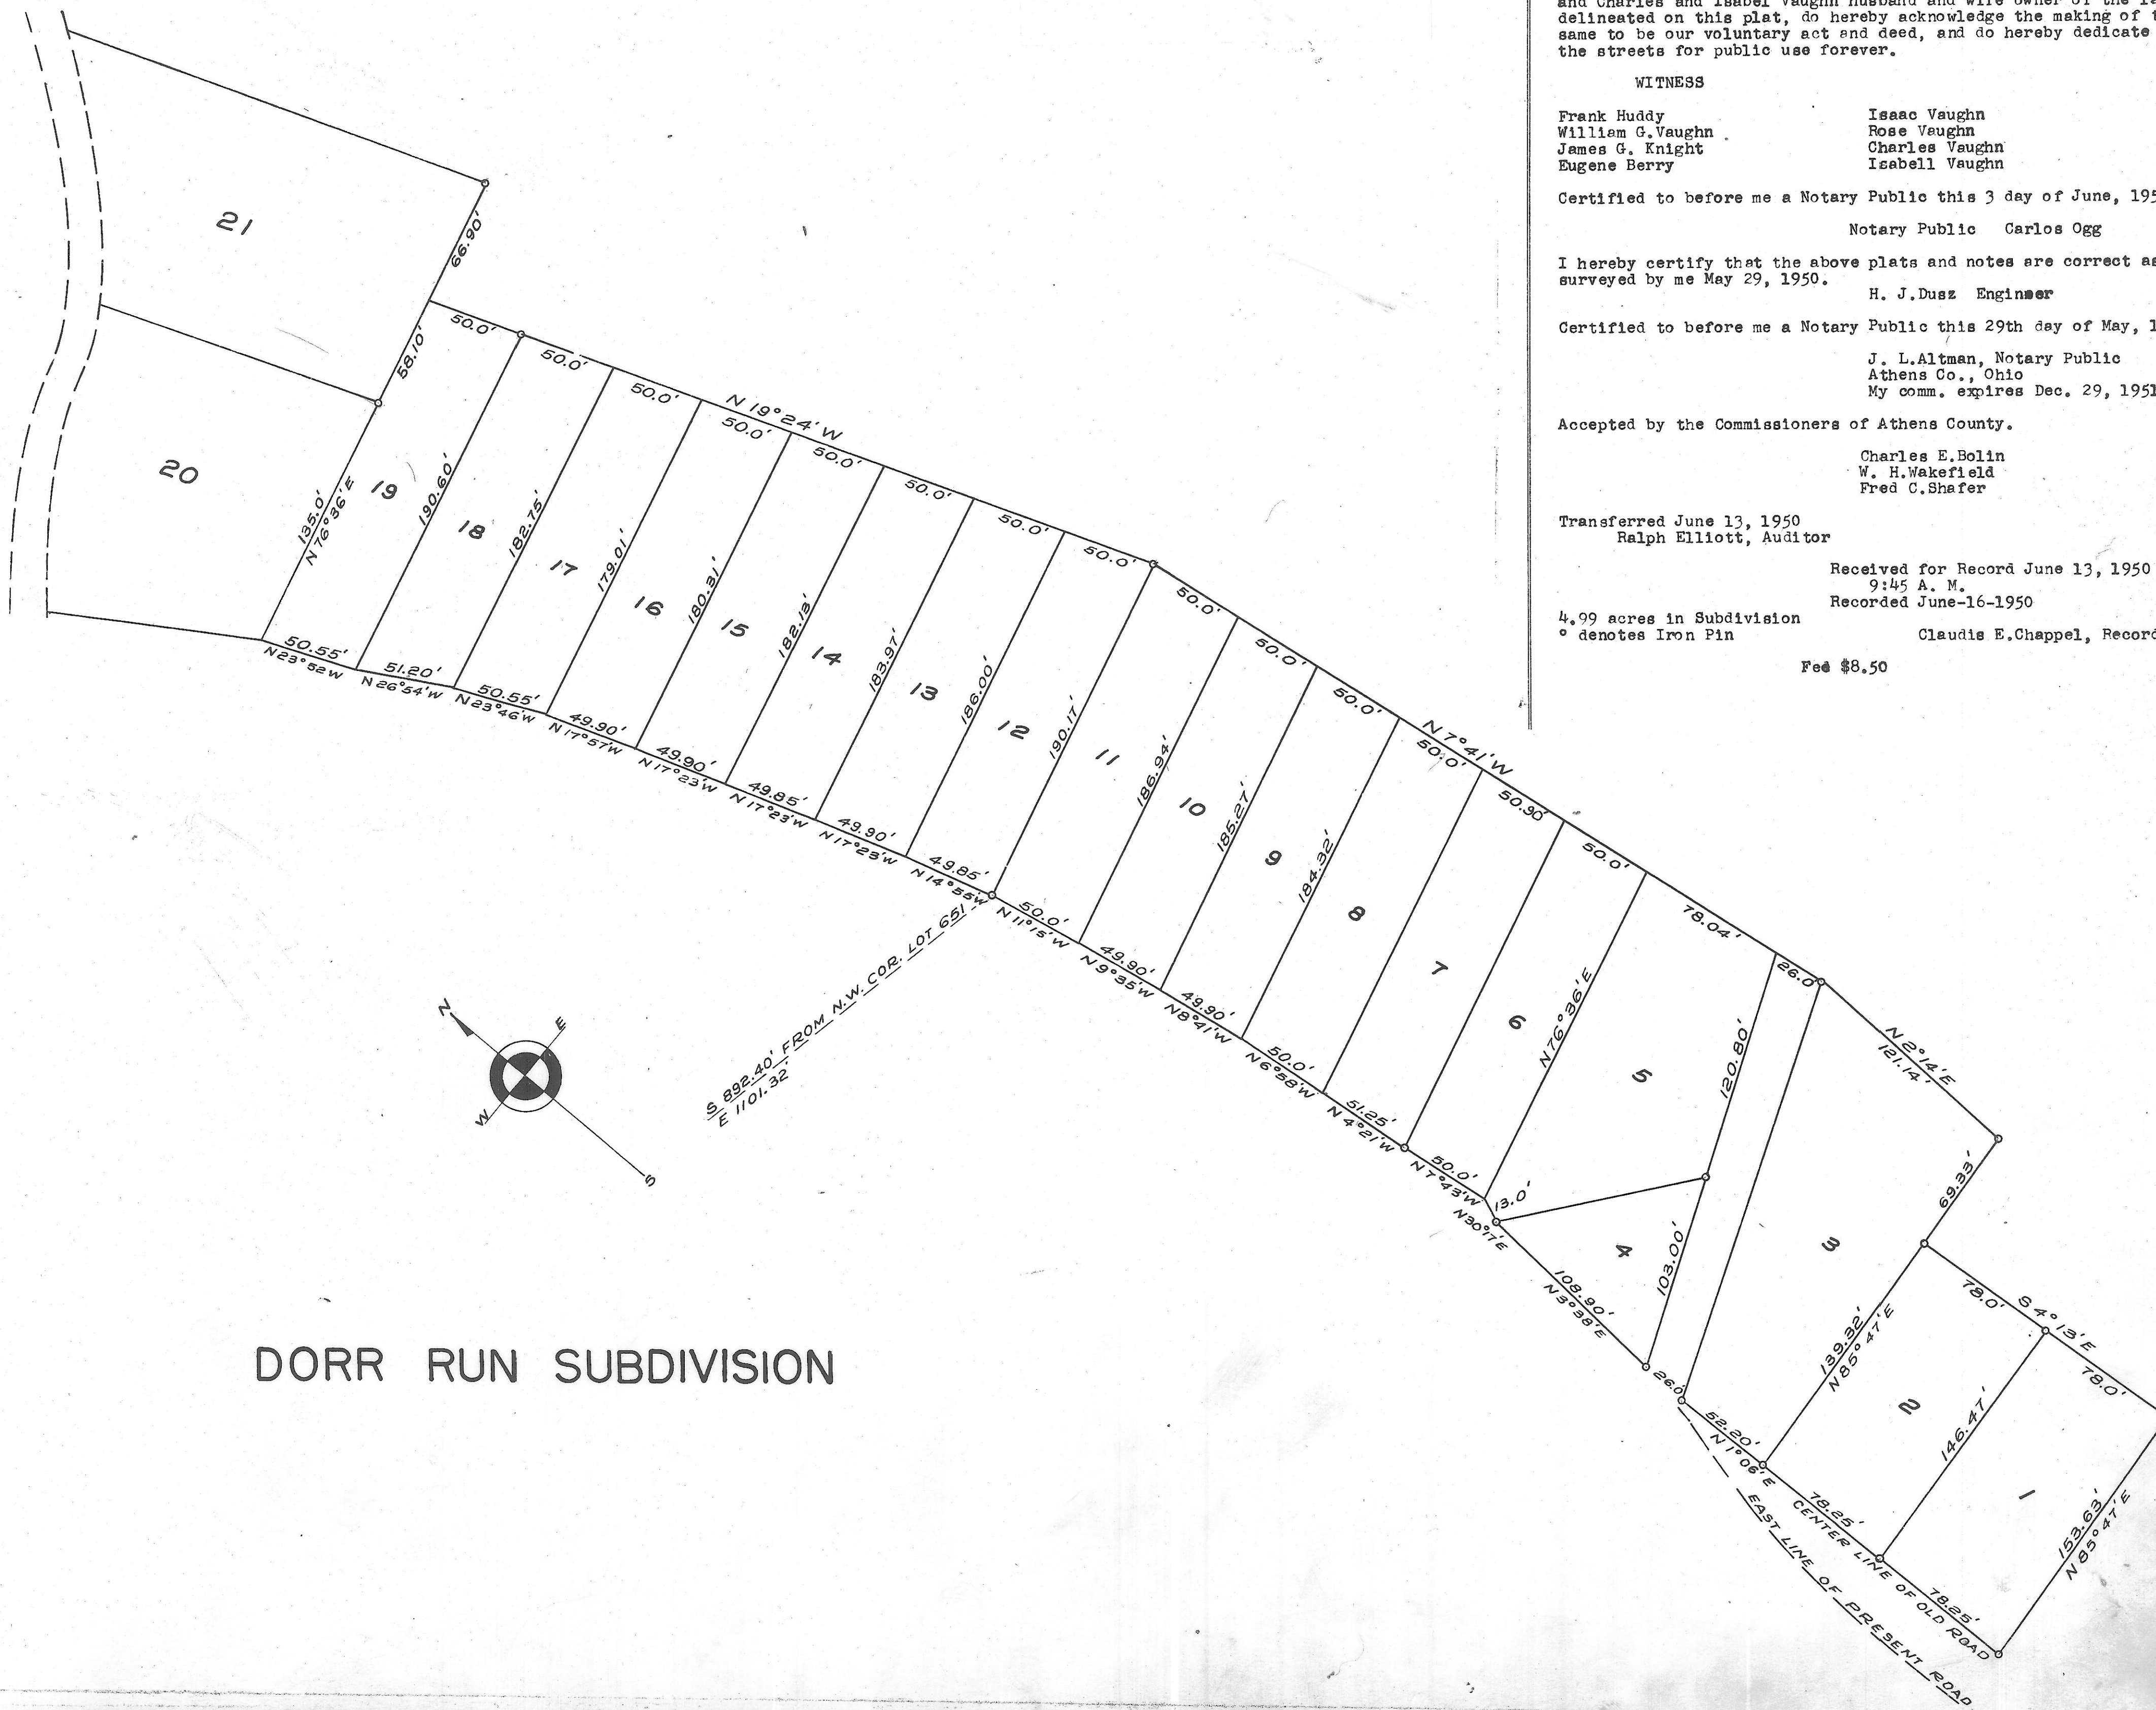

DORR RUN SUBDIVISION