


SOUTHEASTERN LAND SURVEYS

LEONARD F. SWOYER
REGISTERED PROFESSIONAL LAND SURVEYOR

3428 Pleasant Hill Road
Athens, Ohio 45701
614/593-8701

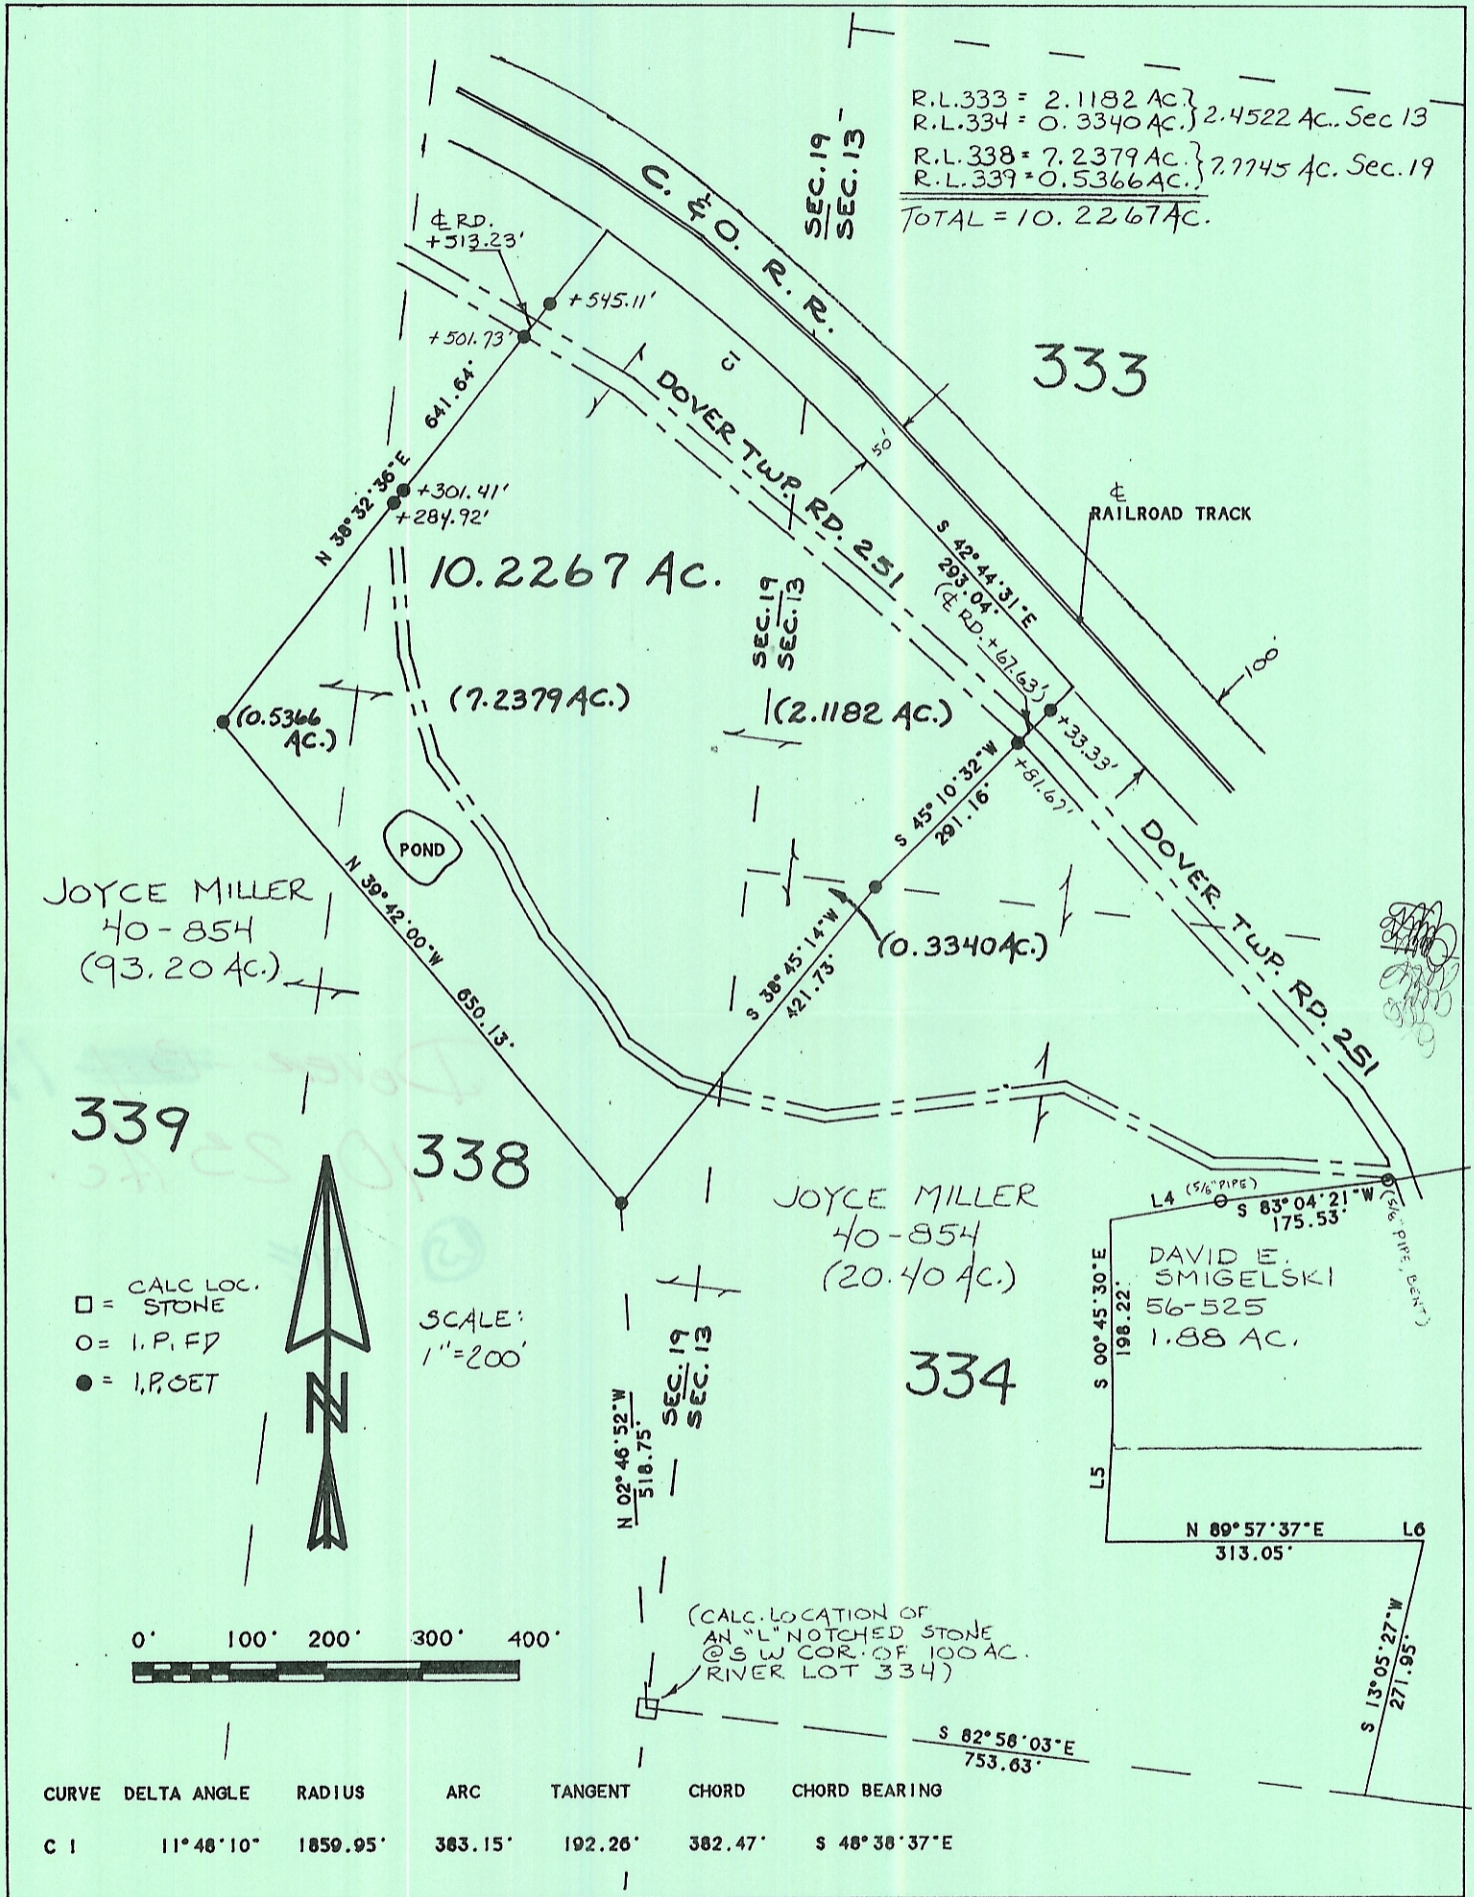

Plat of Survey of a 10.2267 Ac. Tract Scale 1" = 200'

Surveyed for Mr. John Zook Date 12/30/93

Subdivision R.L. (s) 333, 334, 338, 339

Township Dover Section (s) 13 & 19 Town 10 Range 14

Corporation --- County Athens State Ohio

Leonard F. Swoyer Jr.

Leonard F. Swoyer Jr. Reg. Prof. Land Surveyor No. 6765