

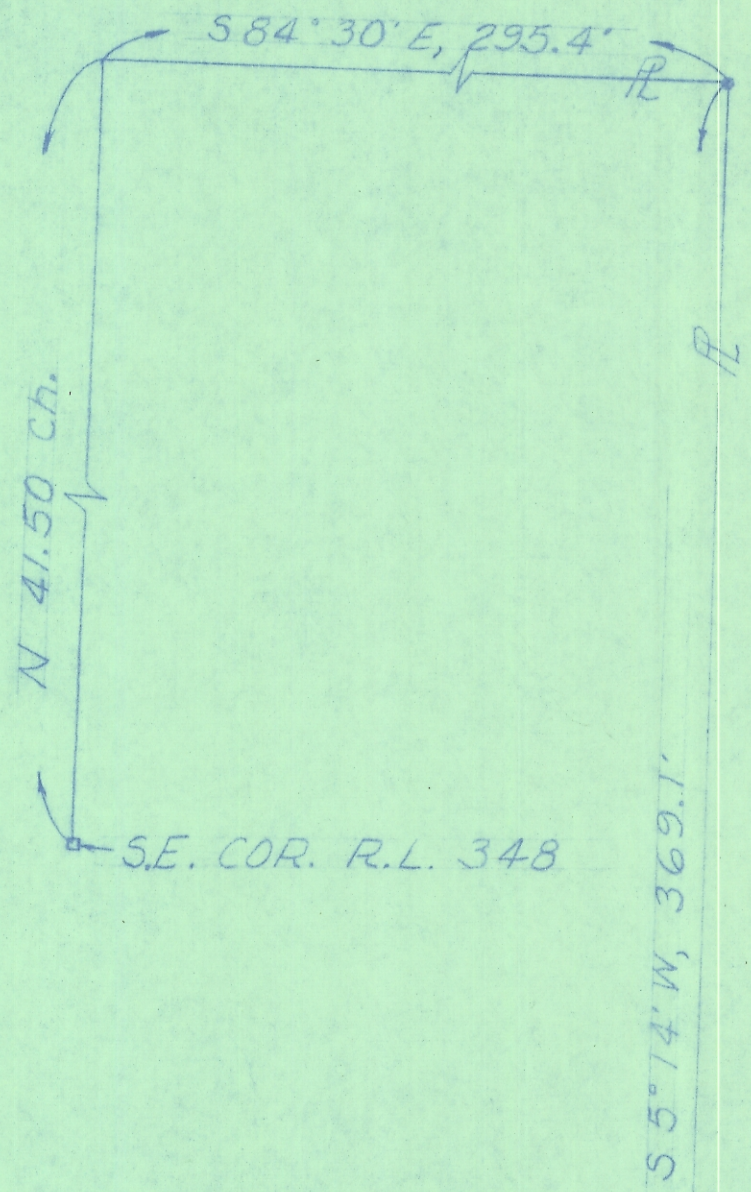


District  
 20516  
 20516

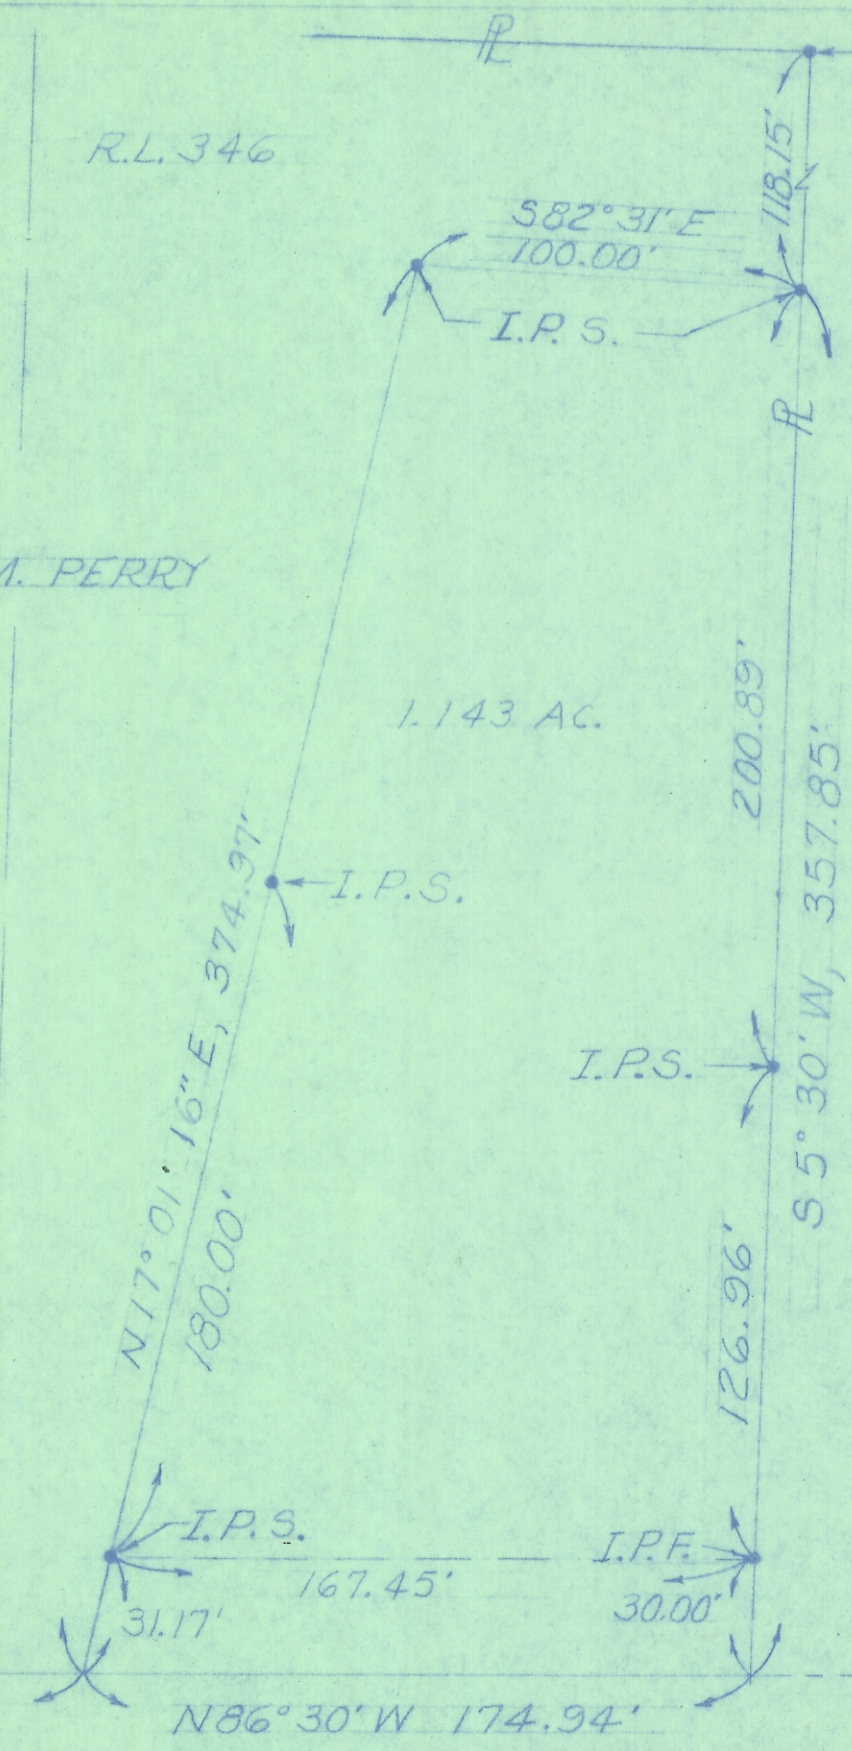

JESSE & YVONNE M. PERRY  
 279-114

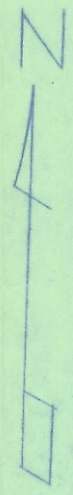

SURVEY  
 FOR  
 JESSE & YVONNE M.  
 PERRY  
 R.L. 346, T-10N, R-14W  
 DOVER TWP.  
 ATHENS CO. OHIO  
 SCALE 1"=50'  
 DATE 6-73

S-5062