



Dover Twp.

Sec 30

~~315-247~~

315-247

2.154 AC
SW (WV)

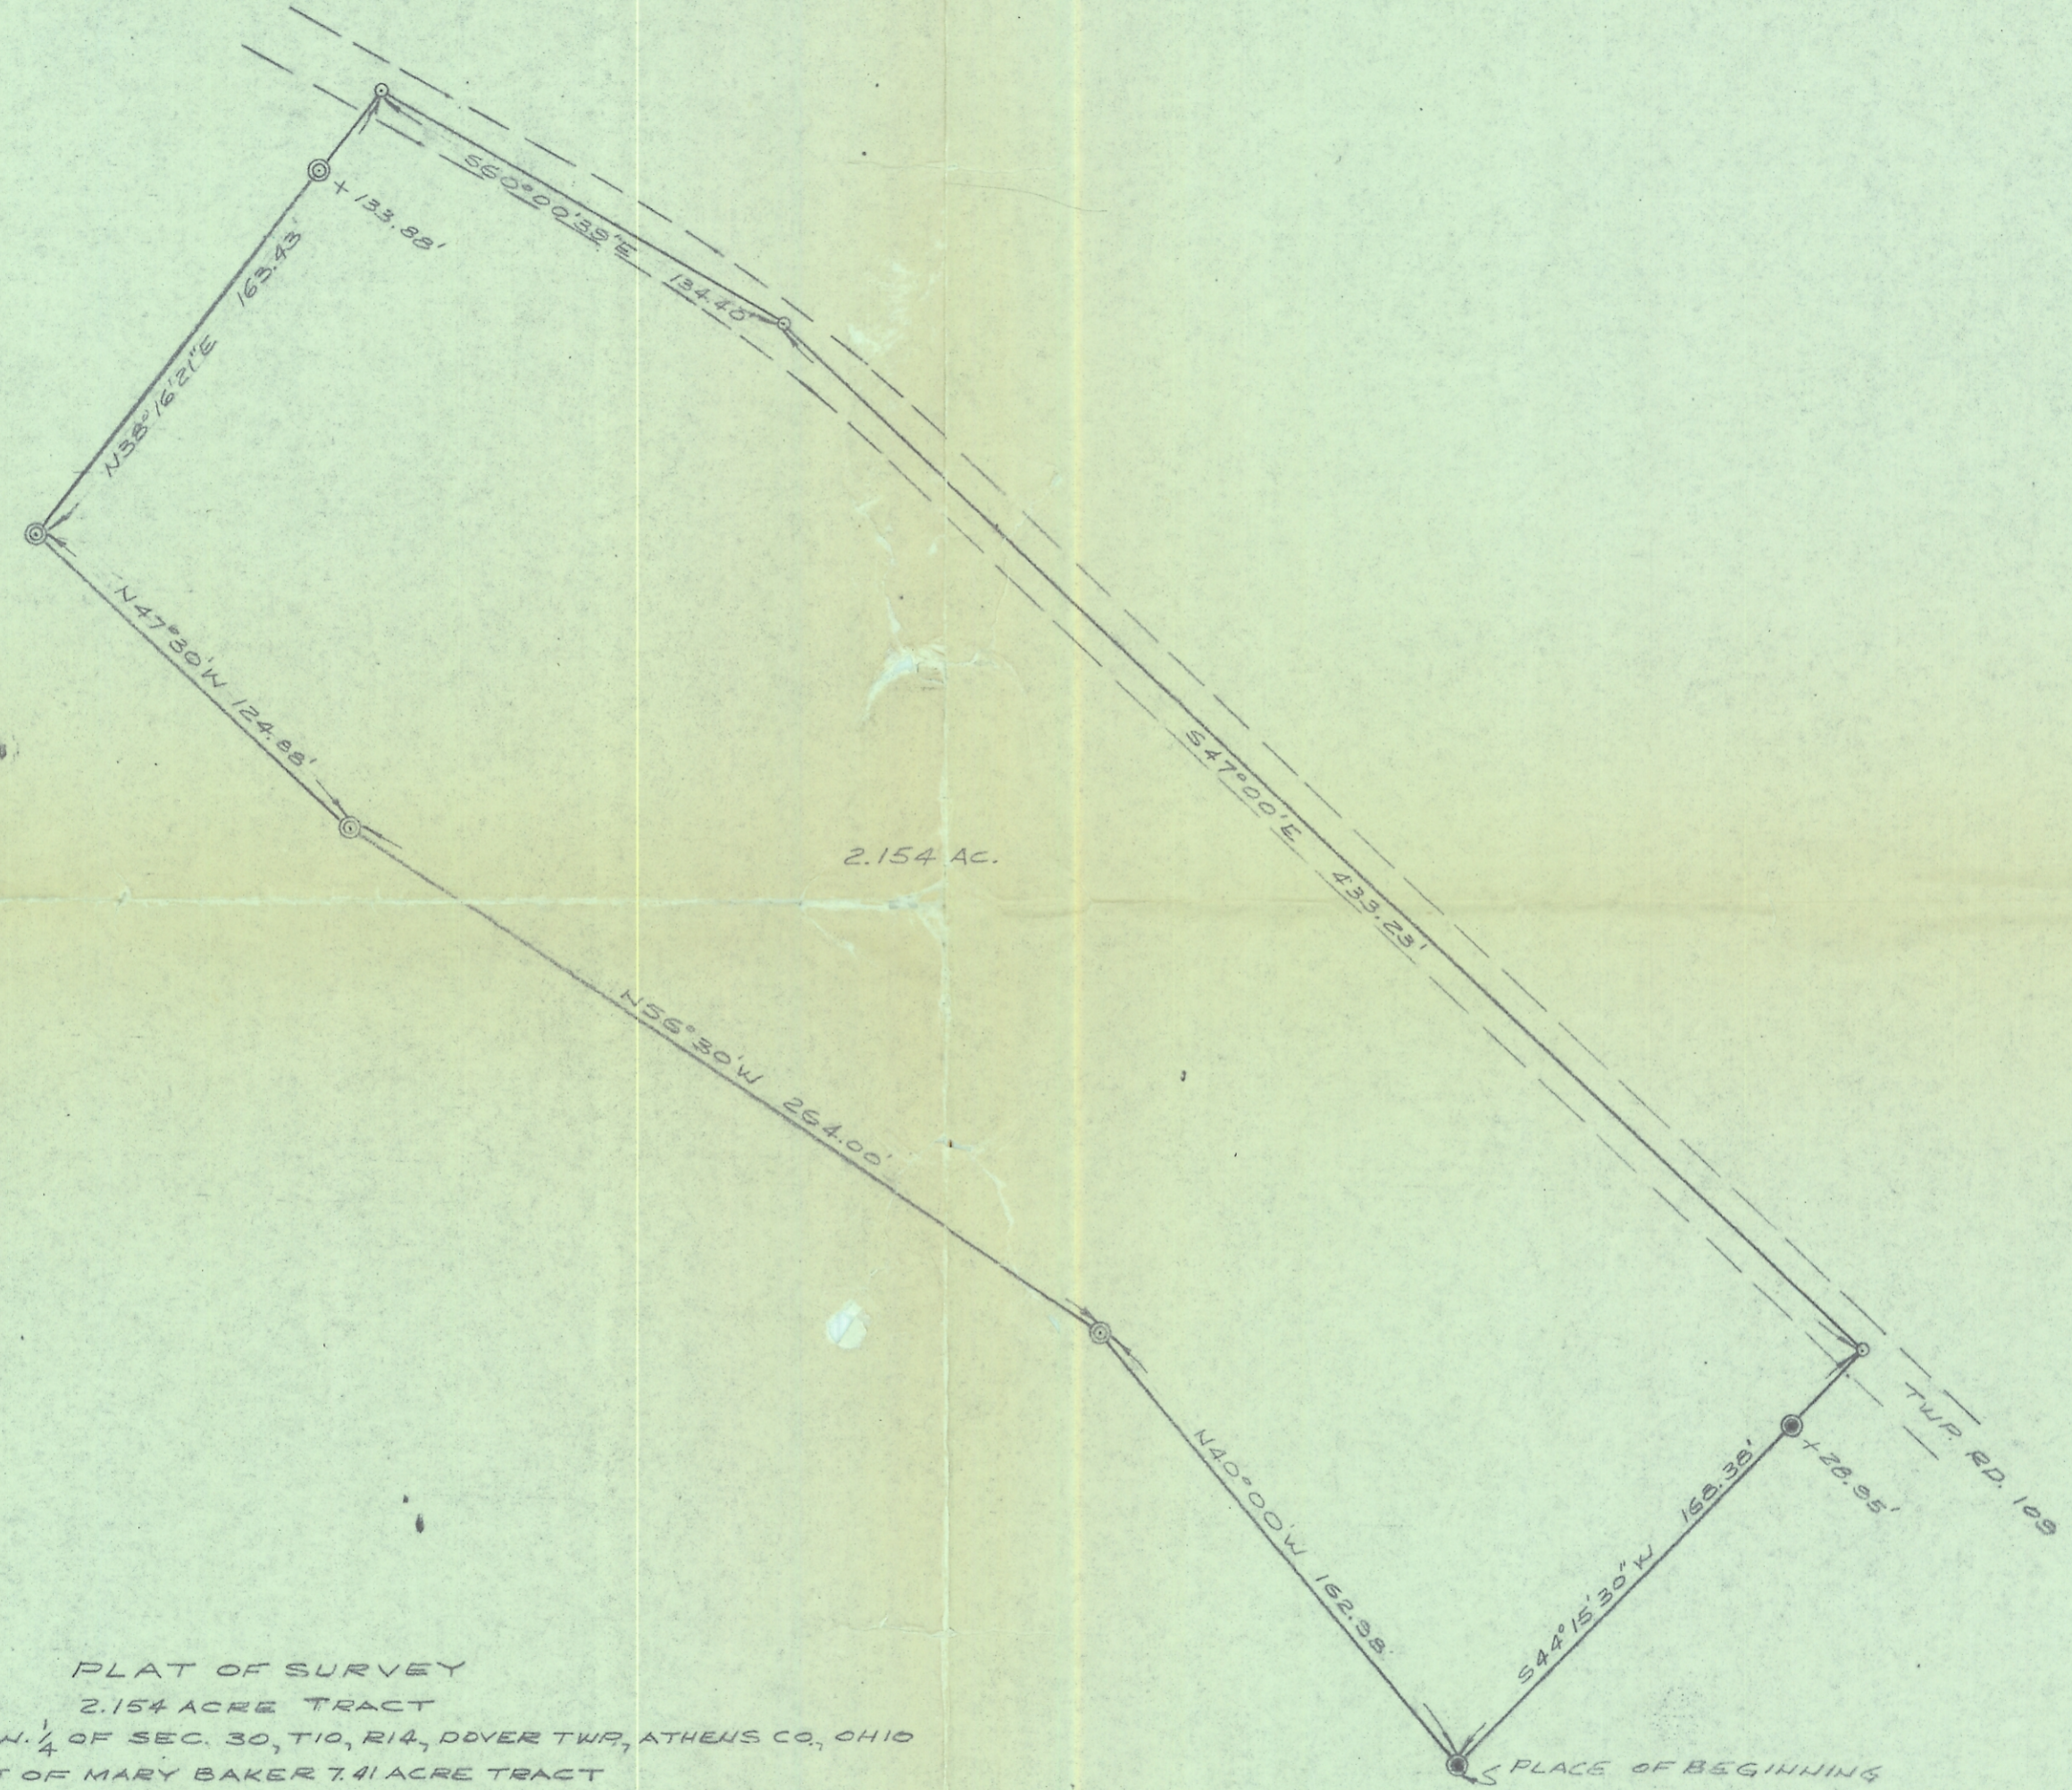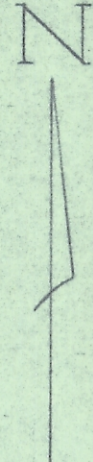

PLAT OF SURVEY
 2.154 ACRE TRACT
 LOCATED IN THE S.W. 1/4 OF SEC. 30, T10, R14, DOVER TWP, ATHENS CO., OHIO
 PART OF MARY BAKER 7.41 ACRE TRACT

EVANS, MECHWART, HAMBLETON & TILTON, INC.
 CONSULTING ENGINEERS & SURVEYORS
 GAHANNA, OHIO ATHENS, OHIO

SCALE: 1" = 50' JUNE, 1973

William M. Watkins
 REGISTERED SURVEYOR #5216

- ⊙ = IRON PINS FOUND
- ⊙ = IRON PINS SET

189-489
185

289-260

