

ENVELOPE: 11A

DRESHER MANOR FOURTH ADDITION -
SECTION 25
DOVER TWP

DRESHER MANOR

4th Addition

Located in R.L. 350, Section 25, T. 10, R. 14,
DOVER TWP., ATHENS COUNTY, OHIO.

4 Lots # 35-36-37 #38
Acres in road - 0.78
" " 4 Lots - 1.99
4th add total 2.77

Know all men by these presents:

That we, Walter Dresher, & Neva L. Dresher, his wife,
owners of the land delineated hereon, do hereby
acknowledge the making of the same to be our
voluntary act and deed, and do hereby dedicate
the streets and roads, for public use forever.

Witness
Albert C. Daugherty Walter Dresher
Dorothy M. Daugherty Neva L. Dresher


Certified to before me, a Notary Public this 15th
day of October 1973

Dorothy M. Daugherty N.P.
DOROTHY M. DAUGHERTY
Notary Public, Athens Co., Ohio
My Commission Expires July 22, 1978

I hereby certify this Plat to be correct, as surveyed by me
July 17 1973

Joe L. Galvin
Reg. Sur. 1684
certified to before me, a Notary this 4th
day of August 1973
Mayor Charles Wadley N.P.
my Commission Expires Dec. 31 1975

107790

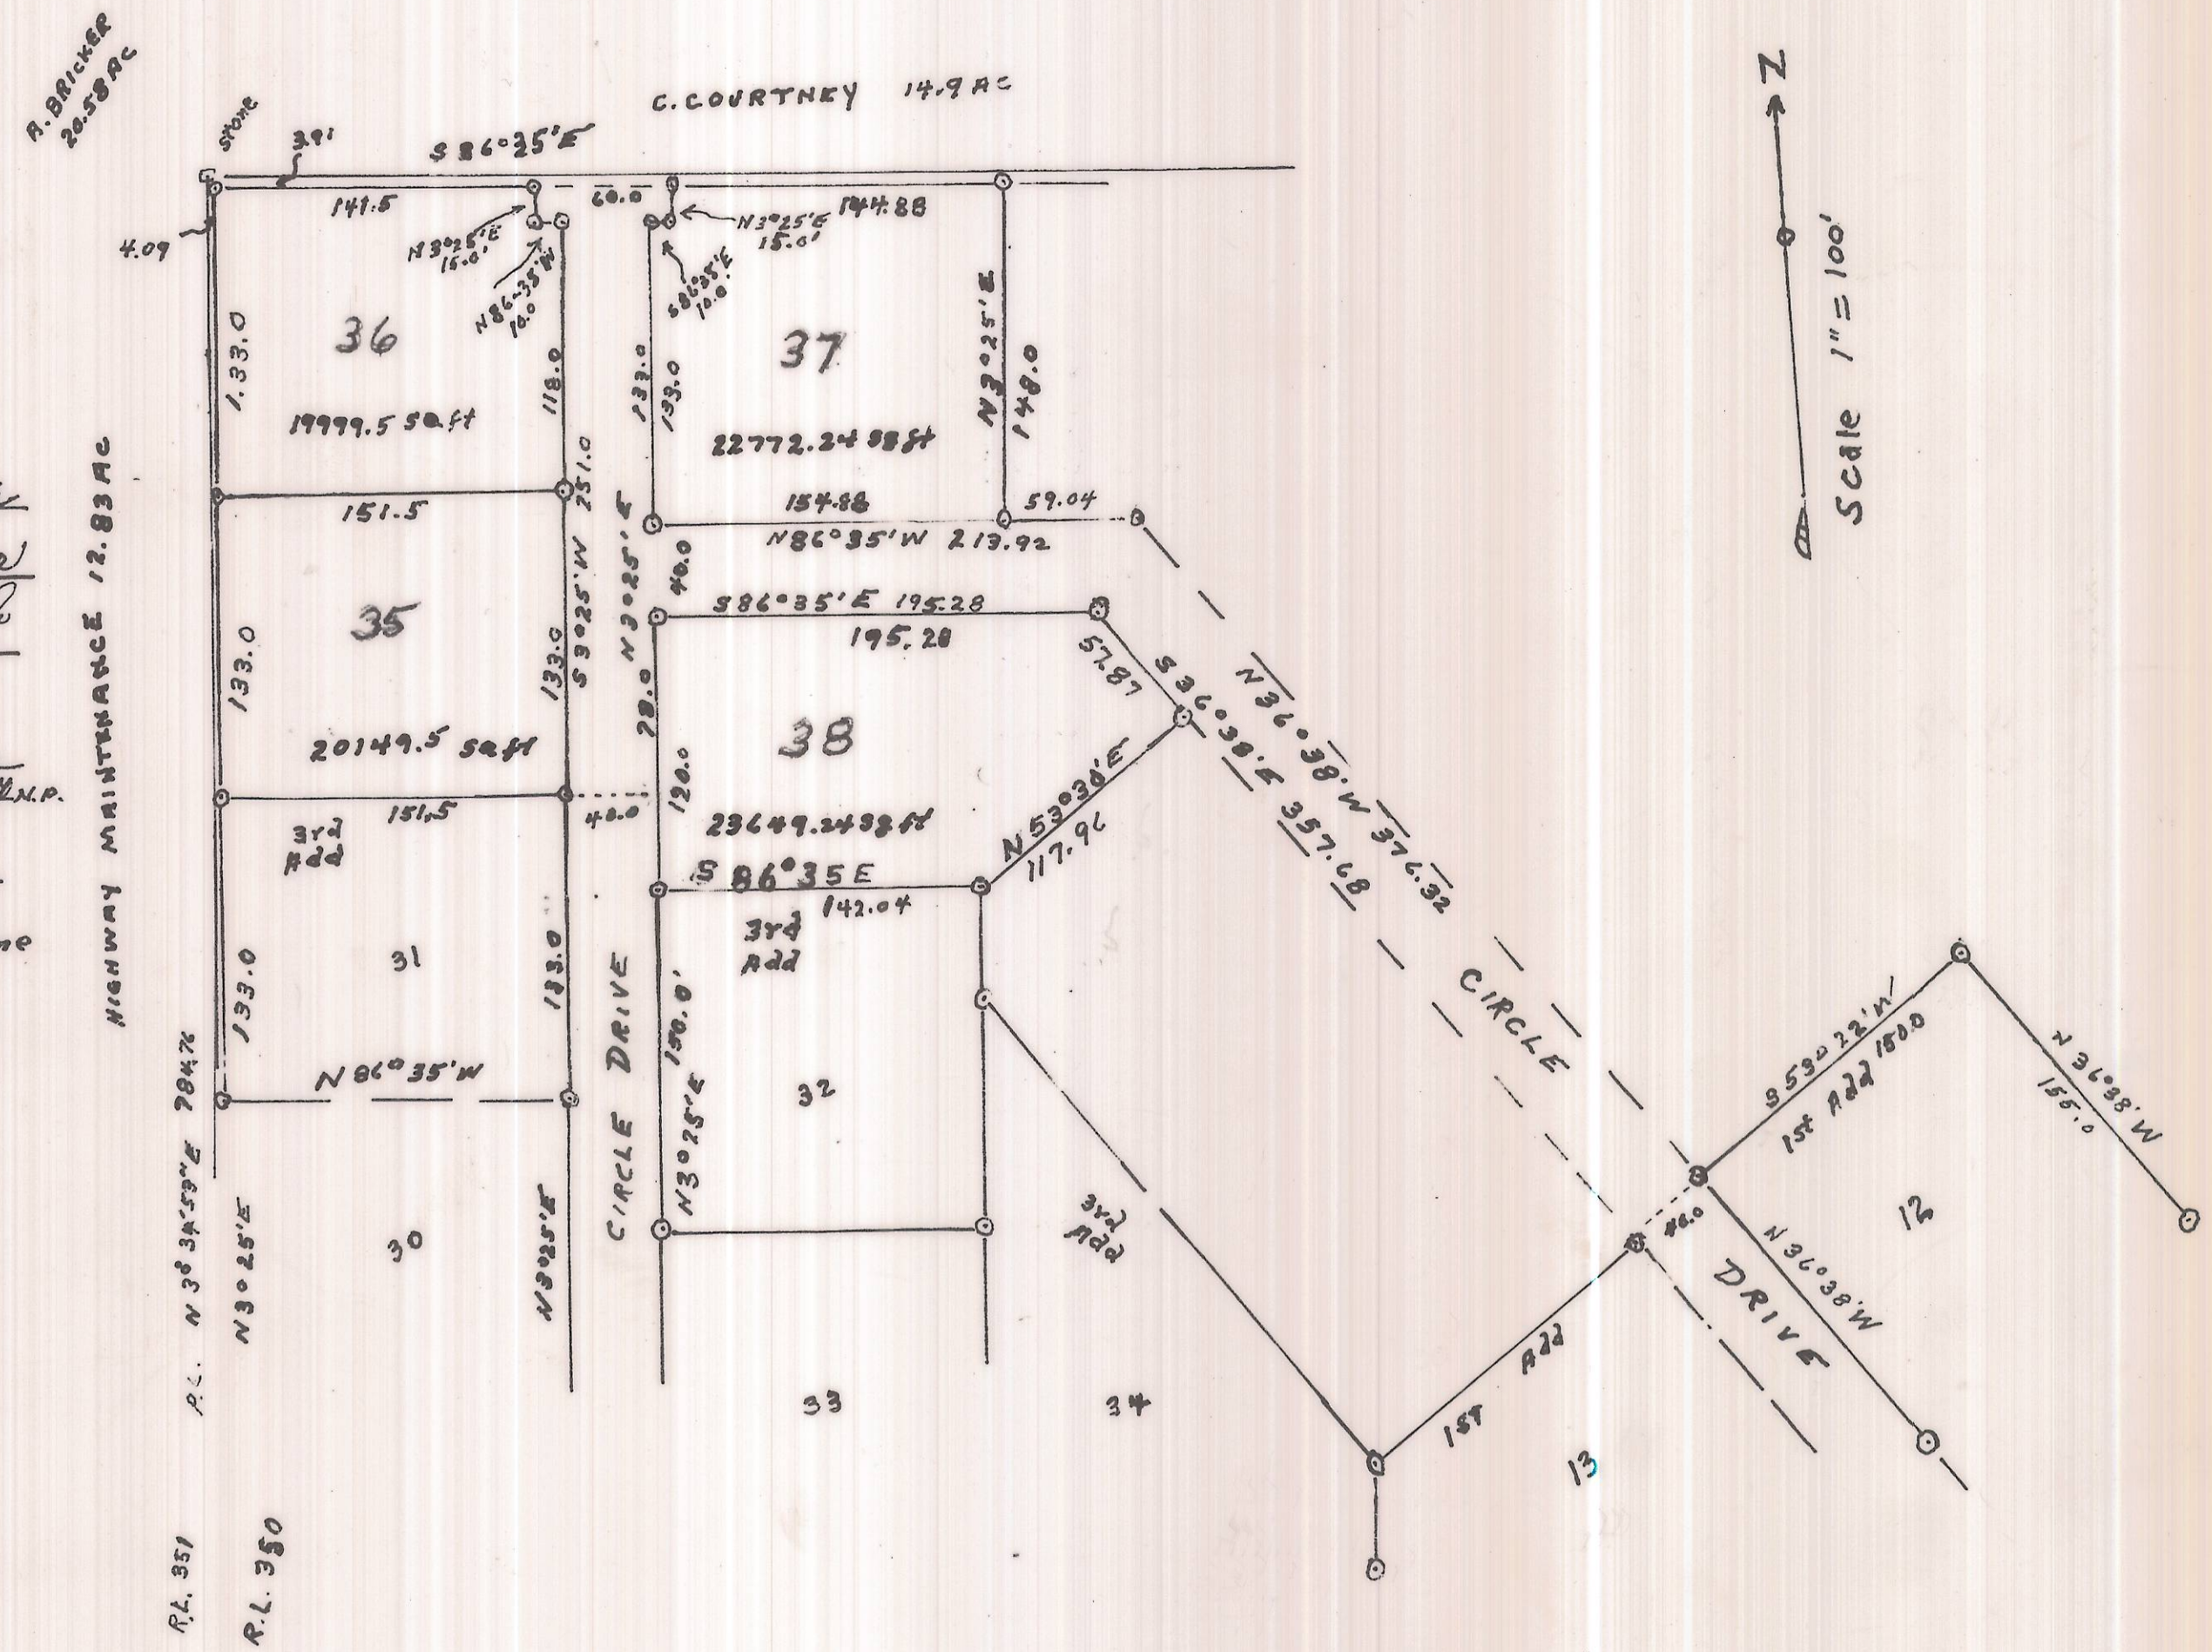

Plat Records of Athens Co.
Received & Recorded Vol. Page
OCTOBER 16th, 8:30 AM 10 7
1973
WILMA ALLEN
Athens Co. Recorder 540
By: Karen M. Ackison Deputy

Accepted by the Commissioners of Athens Co.
John D. Law
J. F. Edwards
Helen Baker
Gerald E. Hawn
Athens Co. Engineer
Transferred October 16, 1973
Ruth H. Seaman
Athens Co. Auditor

Notary Public:
My Commission Expires: July 22, 1978