
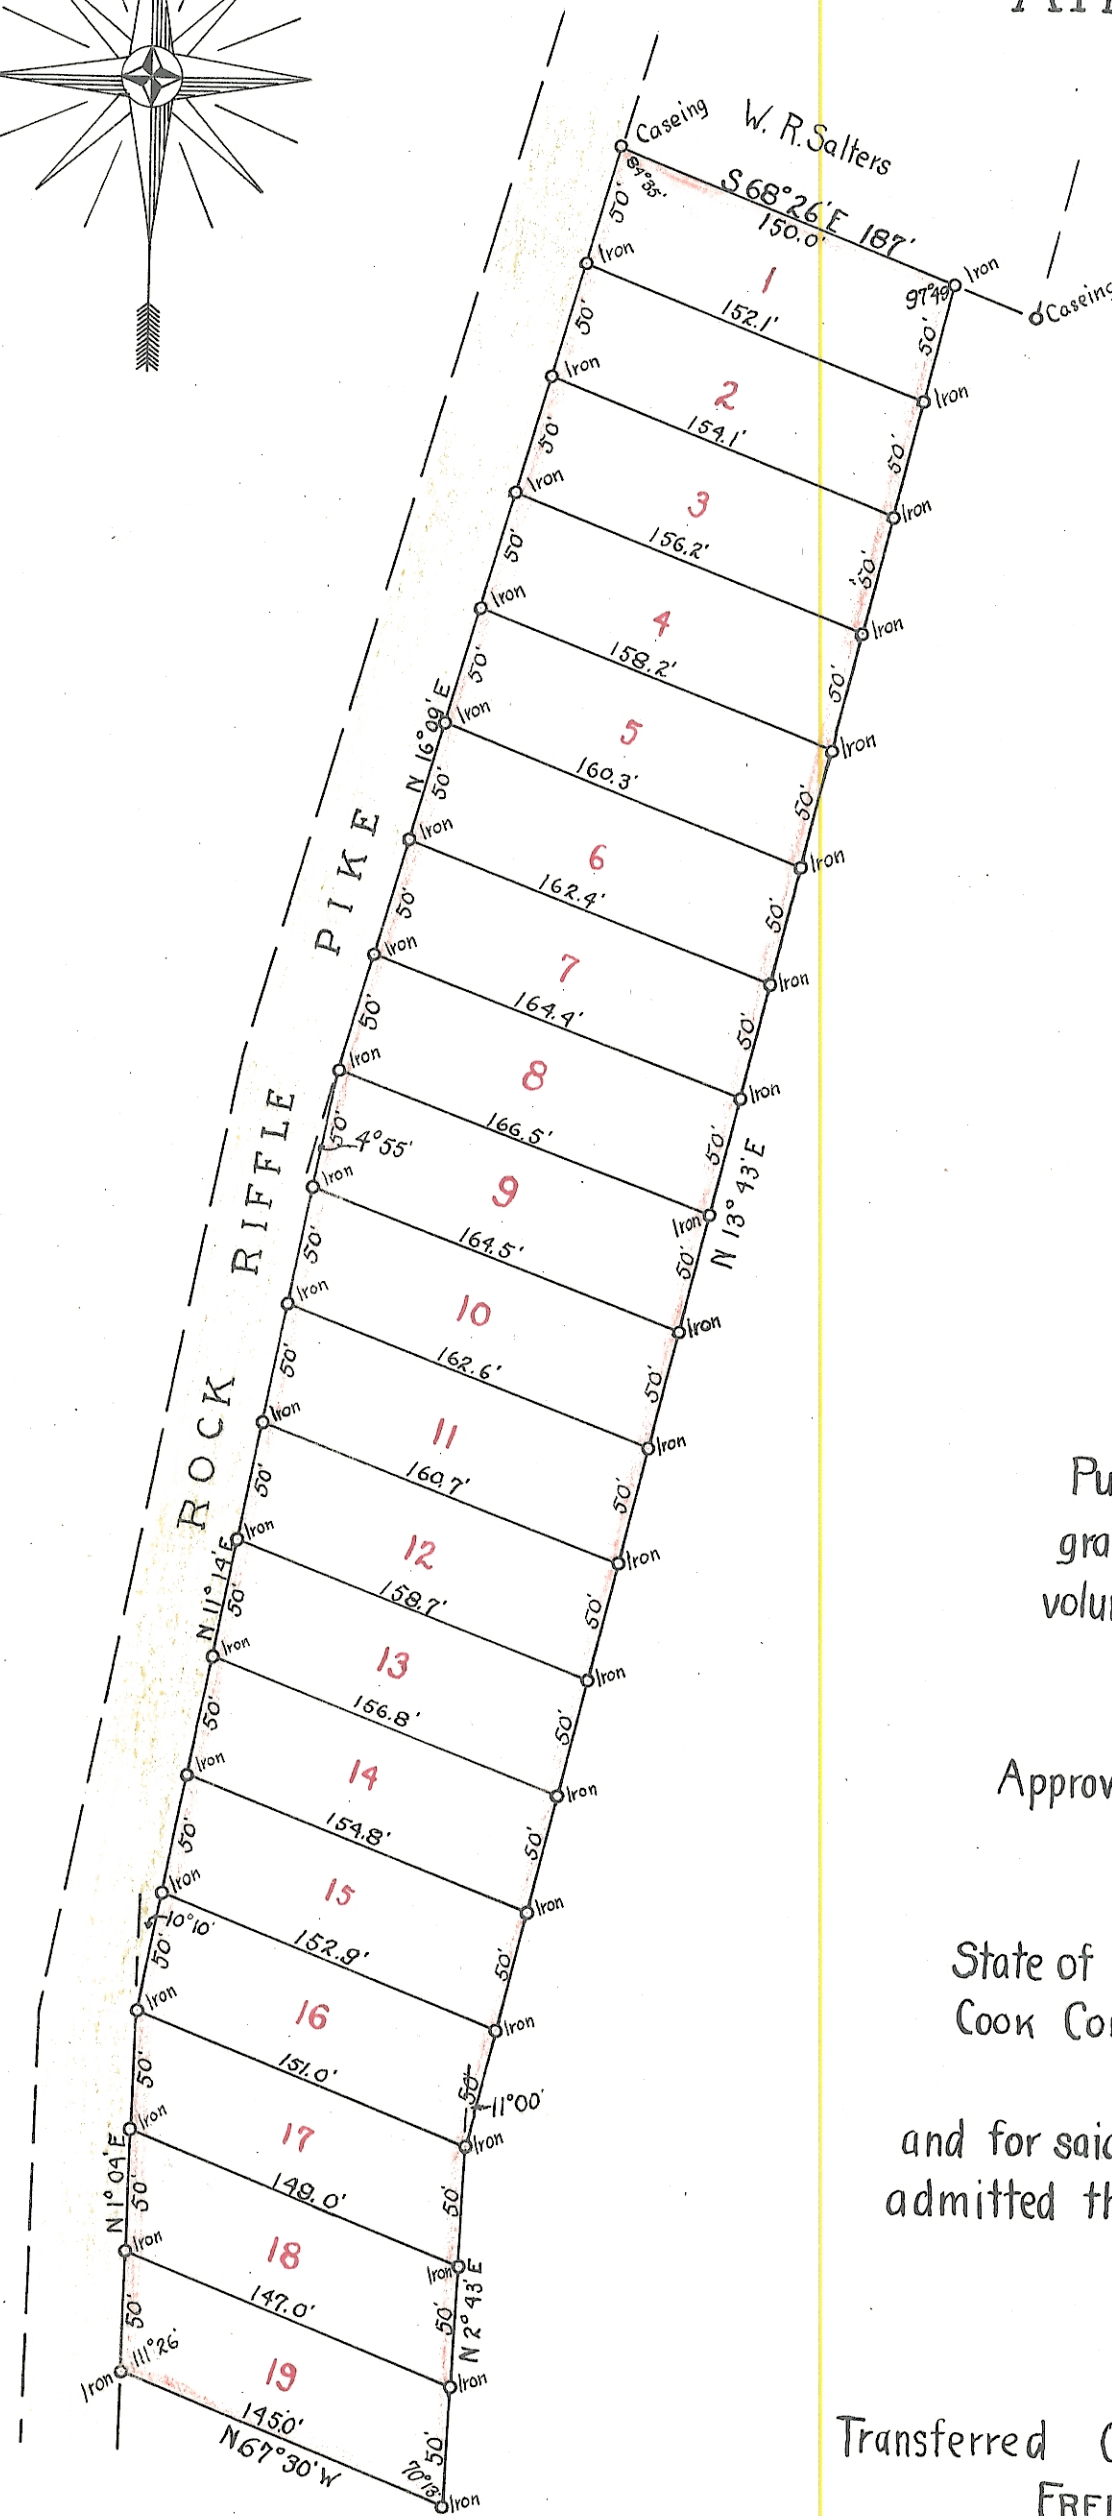


# EAST RIVER SIDE

SUB-DIVISION OF PART OF LEASE LOT #24  
ATHENS TWP. ATHENS CO. O.

Scale 80'=1"

ENVELOPE: 263A  
EAST RIVER SIDE SUBDIVISION  
ATHENS TWP

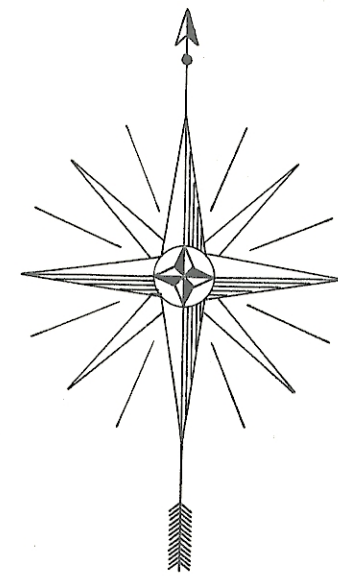

Consists of lots #1 to #19 inclusive and contains 3<sup>16</sup> Acres.

I hereby certify that this plat and notes are correct as surveyed by me  
Sept. 16, 1921.

ARTHUR ANDERSON  
Surveyor.

Know all men by these presents:-

That we MAURICE E. SNOW, CHARLES F. SNOW and JOHN E. SNOW, owners of  
the land delineated on this plat do hereby acknowledge the making of the  
same to be my voluntary act and deed.

MAURICE E. SNOW.  
CHARLES F. SNOW.  
JOHN E. SNOW.

State of Ohio } s.s.  
Athens Co. }

On this 30<sup>th</sup> day of Sept. 1921. Be it remembered that before me a Notary  
Public in and for said county personally came MAURICE E. SNOW and CHARLES F. SNOW  
grantors in the foregoing acknowledgment and admitted the signing of the same to be their  
voluntary act and deed.

VIOLA M. BURLEIGH  
Notary Public.

Approved by me this 30 day of Sept. 1921.

R. D. WILLIAMS  
Director of Public Service  
Athens, O.

State of Illinois } s.s.  
Cook County }

On this 6 day of Oct. 1921, Be it remembered that before me a Notary Public in  
and for said county personally came JOHN E. SNOW grantors in the foregoing acknowledgment and  
admitted the signing of the same to be their voluntary act and deed.

E. M. WILLIAMS.  
Notary Public

[SEAL]

Transferred Oct. 15<sup>th</sup> 1921.

FRED CORNWELL  
County Auditor.

Received Oct. 15, 1921 11 o'clock A.M. Recorded Oct. 17, 1921.

*O. L. Hoisington* County Recorder (\$6.85)