


ENVELOPE: 347A
EDEN PLACE 1st ADDITION
LEASE LOT 26
ATHENS

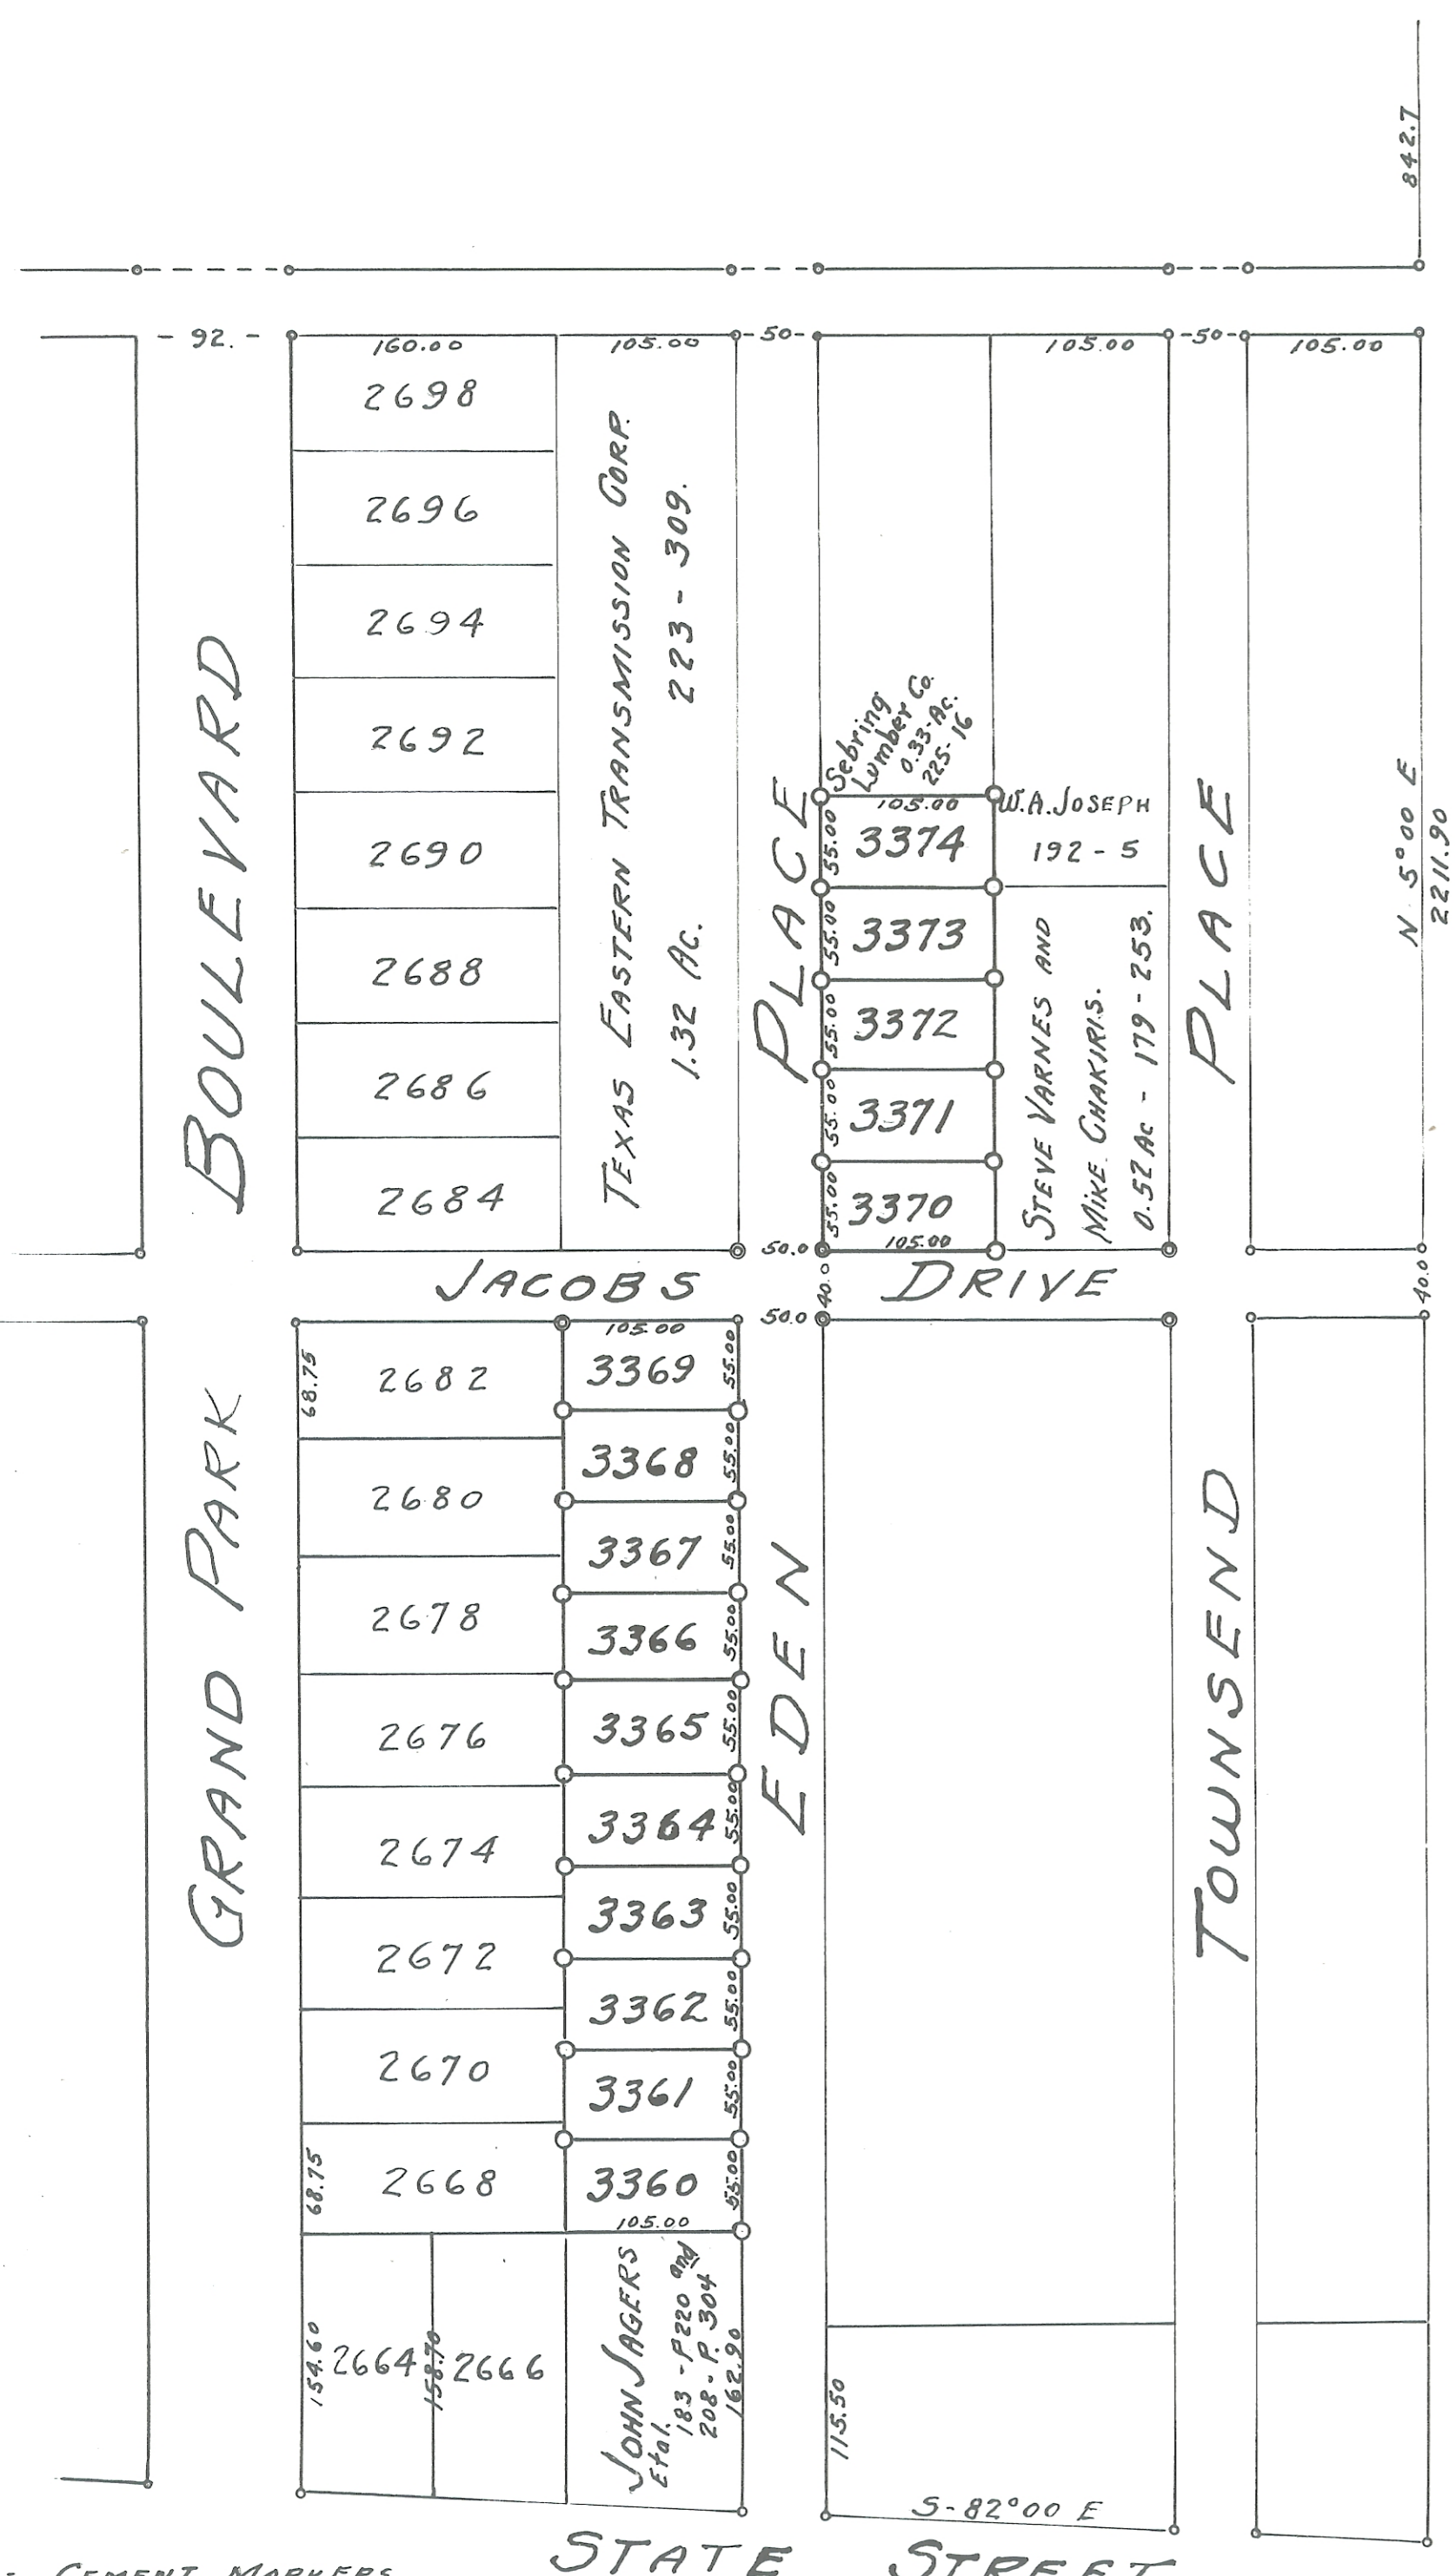

● = CEMENT MARKERS
○ = 2" IRON PIPE SET

EDEN PLACE FIRST ADDITION
 TO THE CITY OF ATHENS, OHIO.
 LOCATED IN LEASE LOT 26, ATHENS TOWNSHIP, ATHENS CITY, AND
 CONSISTING OF INLOTS 3360 TO 3374, INCLUSIVE.
 SCALE 1" = 100' ORIGINAL SURVEY, MAY 5, 1923, by
SCOTT R. WOLFE, ENGR.

I, HEREBY CERTIFY THIS TO BE A TRUE AND CORRECT PLAT OF THE LANDS
 OWNED BY EMORY ROGASKI AND JOYCE ROGASKI, AS CONVEYED TO THEM BY
 DEED, RECORDED VOL. 205 - PAGE 199, ATHENS COUNTY DEED RECORDS, IN THE
 ORIGINAL PROPOSED TOWNSEND ADDITION, TO THE CITY OF ATHENS, AS
 SURVEYED BY SCOTT R. WOLFE, ENGR., ON MAY 5, 1923, AND AS STAKED OUT
 BY THE UNDERSIGNED ON MARCH 13, 1958.

G. D. WALKER - #1353
 REGISTERED SURVEYOR.

ATHENS, OHIO.
 MAY 24, 1958.
 KNOW ALL MEN BY THESE PRESENTS THAT WE, EMORY ROGASKI
 AND JOYCE ROGASKI, HUSBAND AND WIFE, DO HEREBY ACKNOWLEDGE THE
 MAKING OF THIS PLAT TO BE OUR VOLUNTARY ACT AND DEED.

IN THE PRESENCE OF
Dorothy G McAfee
HAL. H. ROWLAND
Emory ROGASKI
JOYCE ROGASKI

STATE OF OHIO, ATHENS COUNTY, SS.
 BEFORE ME A NOTARY PUBLIC IN AND FOR THE STATE OF OHIO, PERSONALLY
 APPEARED, EMORY ROGASKI AND JOYCE ROGASKI, WHO ACKNOWLEDGED THE
 EXECUTION OF THE ABOVE PLAT OF EDEN PLACE - FIRST ADDITION TO BE THEIR
 VOLUNTARY ACT AND DEED.
 IN WITNESS WHEREOF I HAVE SIGNED MY NAME AND AFFIXED
 MY NOTARIAL SEAL, THIS 24 DAY OF MAY 1958.

Dorothy G. McAfee (seal)
 NOTARY PUBLIC
 MY COMMISSION EXPIRES 3/12/61

THE ANNEXED SUB-DIVISION TO THE CITY OF ATHENS IS HEREBY APPROVED.
Norman E. Hatch
 CITY ENGINEER.

THE ANNEXED SUB-DIVISION IS HEREBY APPROVED.
 ATHENS CITY PLANNING COMMISSION
H. C. Dorman
 PRESIDENT

TRANSFERRED: MAY 21, 1958.
J. W. WHALEY BY: Leonard A. Myers.
 43543

FILED FOR RECORD: MAY 21, 1958.
 RECORDED MAY 26TH 1958
 AT 3:00 P.M. Claudis E. Chappas
 ATHENS COUNTY RECORDER.

THE ANNEXED EDEN PLACE - FIRST ADDITION CONSISTING OF LOTS 3360
 TO 3374, INCLUSIVE, WAS ACCEPTED BY THE CITY COUNCIL OF ATHENS, OHIO ON
MAY 19th, 1958, BY ORDINANCE NUMBER 1425.
O. G. Houck
 CLERK OF ATHENS CITY COUNCIL.