


REVISED PLAT OF
ELLA ROHRKASZ SUB-DIVISION
OF
SOUTH PART OF OUTLOT #110
ATHENS, O.

ENVELOPE: 237A
ELLA ROHRKASZ SUBDIVISION
ATHENS

Scale 1" = 50'

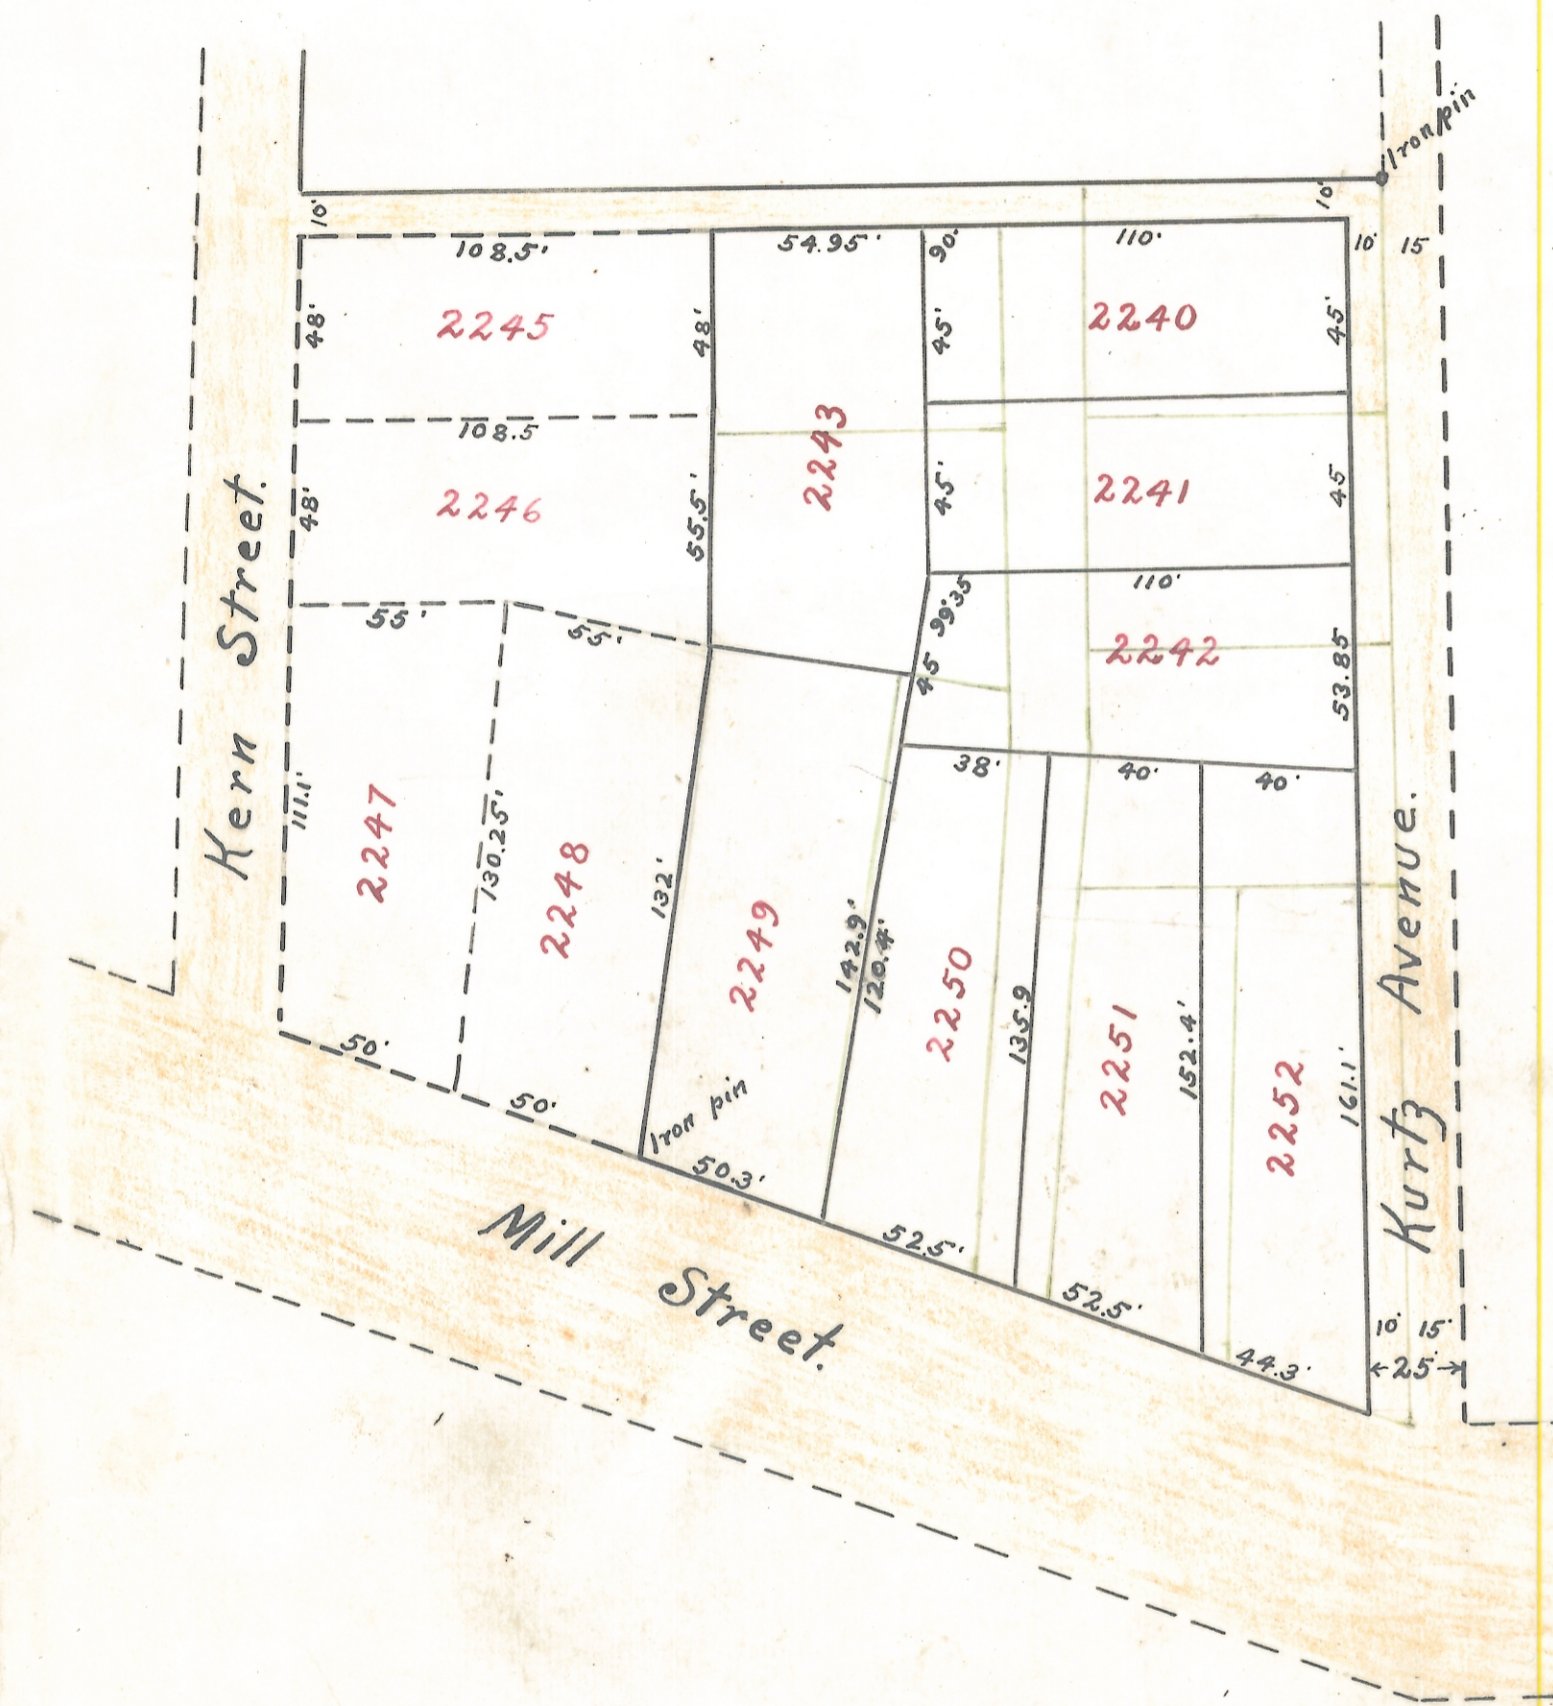

Know all men by these presents: That I, Ella Rohrkasz, owner of the land delineated in this plat, do hereby acknowledge the making of the same, to be my voluntary act and deed and do hereby dedicate the streets and alleys to and for public use forever. Witness my hand this first day of May 1911.
Witnesses: L.A. Koons
Ella Rohrkasz

C.H. Williams
State of Ohio, Athens County, ss: Be it Remembered that before me, a Notary Public in and for said county, personally came Ella Rohrkasz, grantor in the foregoing deed of dedication, and acknowledged the signing thereof to be her voluntary act and deed.
In Witness Whereof, I have hereunto set my hand and affixed my Notarial seal this 1st day of May 1911.

L.A. Koons, Notary Public.

Ordinance of acceptance passed, by the council of Athens Ohio this 15th day of May 1911.
Attest: W.B. Holden, Clerk.
C.H. Slaughter, Mayor.

Transferred May 31-1911.
E.P. Walker, County Auditor, S.

Received for record May-31-1911 4 p.m.
Recorded June 8-1911.

Attest: *[Signature]* Recorder