

Accepted this 1 day of MARCH 1971

Fritz Shearer
Pres. Planning Commission, Athens, Ohio.

Approved this 1st day of MARCH 1971

Dwight D. Robinson
Service-Safety Director, City of Athens, Ohio.


Approved this 31 day of Dec. 1970

Joe Kessler
Athens City County Health Dept.

Approved this 16th day of FEBRUARY 1971

by ~~_____~~ No. R-6-71
Resolution *Catherine Philips*
Clerk of City Council, City of Athens, Ohio.

ENVELOPE: 422B
FARHILLS 2nd SUBDIVISION
ATHENS

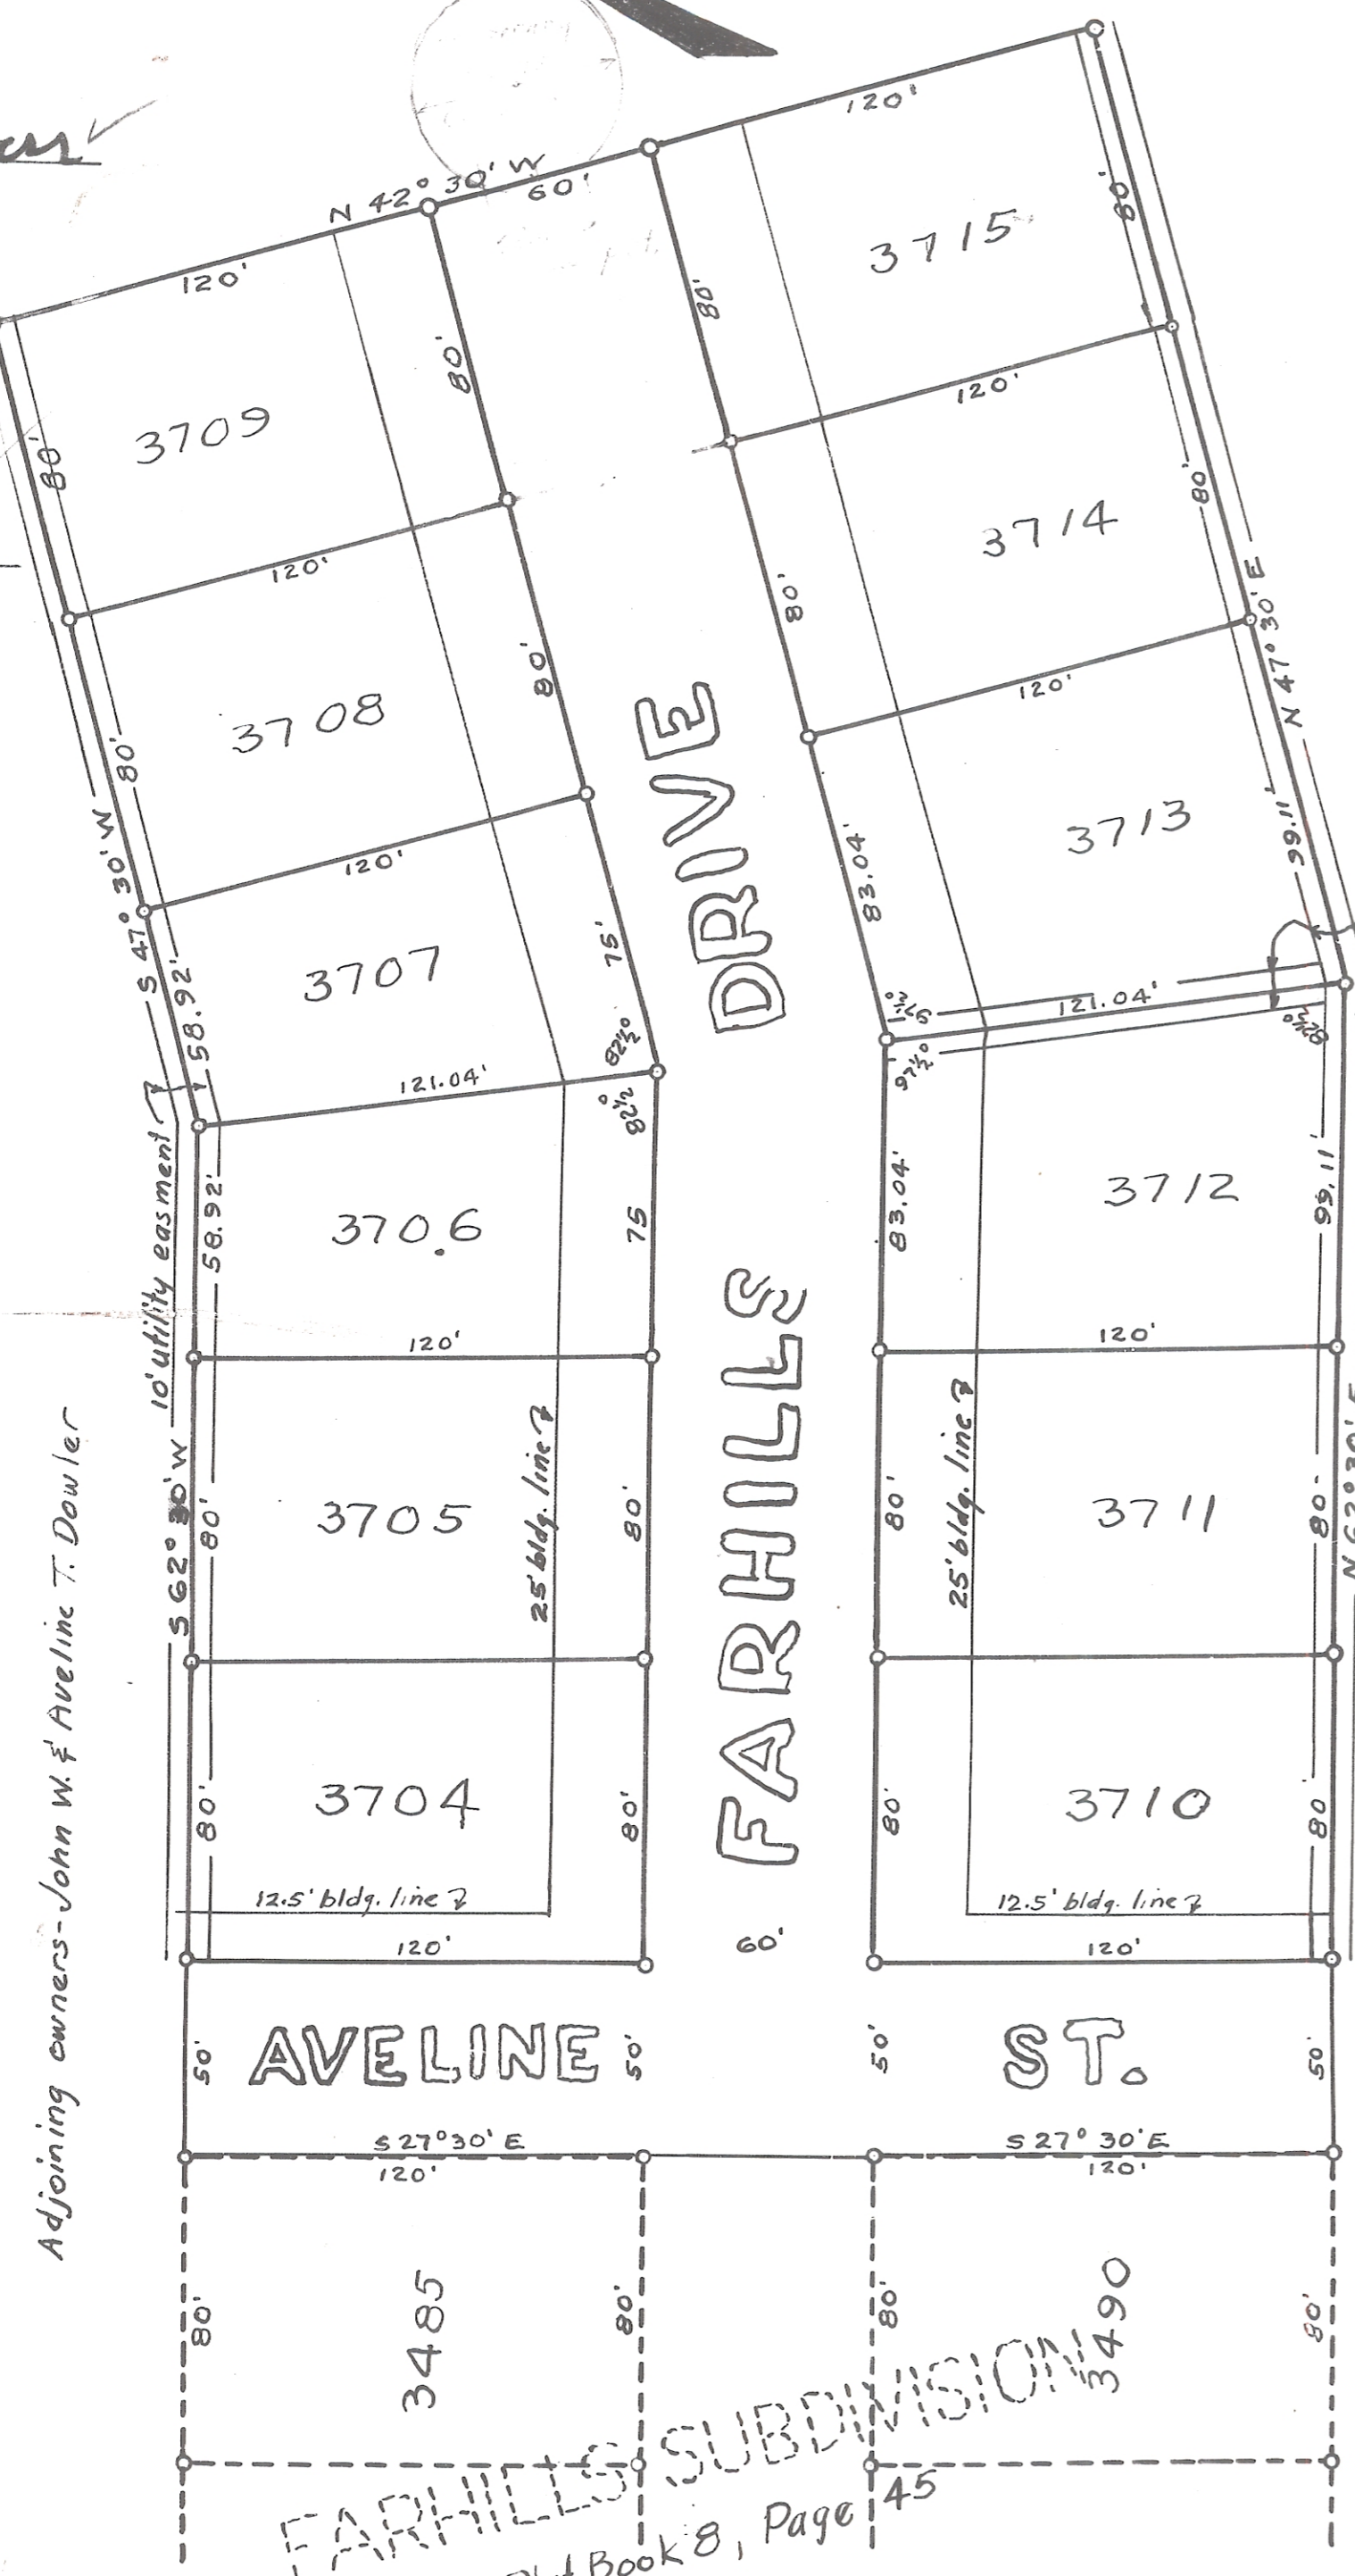

Adjoining owners - John W. & Aveline T. Dowler

Adjoining owners - John W. & Aveline T. Dowler

RESOLUTION
Approved this 16th day of FEBRUARY 1971 by ~~_____~~ No. R-6-71

Passed on this 16th day of FEBRUARY 1971 wherein the Drive and Streets dedicated on the attached plat are accepted as such by the Council of Athens, Ohio.

IN WITNESS WHEREOF I have hereunto set my hand and affixed my official seal this 16th day of FEBRUARY 1971

Catherine Philips
City Clerk, Athens, Ohio.

Transferred this 9 day of March 1971

94786
Ruth H. Seaman
Auditor, Athens County, Ohio.

Filed for record this 9th day of March 1971 at 3:15 PM
Recorded this 9th day of March 1971 in Plat Book 9, Page 56

By *Wilma Allen*
Deputy
Leola M. Wright
Recorder, Athens County, Ohio.
8 64

SECOND FARHILLS SUBDIVISION

SCALE 1" = 50'

The undersigned, John W. Dowler and Aveline T. Dowler, being the owners of the land in the attached plat, do hereby certify that said plat is a correct representation of their "2ND FARHILLS SUBDIVISION," the same being situated in the State of Ohio, County of Athens, and being 1.31 acres of a 4.30 acre tract located in Farm Lot No. 37 and 2.31 acres of a 26.86 acre tract located in Farm Lot No. 4 in the City of Athens, as shown of record in Deed Book 229, page 574, in the Athens County Recorder's Office, Court House, Athens, Ohio.

The dimensions of lots and widths of streets shown on the plat are in feet and decimal parts thereof. Iron pins are shown thus: ♂

The dimensions of corner lots are to the intersection of respective street lines.

The Drive and Streets shown on the attached plat and not heretofore dedicated, are hereby dedicated to public use as such.

Easements are reserved where indicated on the plat for the construction, operation and maintenance of all public and private utility purposes above and beneath the surface of the ground and where necessary, are for the construction, operation and maintenance of service connections to all adjacent lots and lands and for storm water drainage.

WITNESSES:

James Copeland
Mard Stoulen

John Dowler
John W. Dowler
Aveline T. Dowler
Aveline T. Dowler

STATE OF OHIO }
COUNTY OF ATHENS } SS

Before me a Notary Public in and for said County, personally came John W. Dowler and Aveline T. Dowler, who acknowledge the signing of the foregoing certificate to be their free and voluntary act and deed for the uses and purposes herein expressed.

IN WITNESS WHEREOF, I have hereunto set my hand and affixed my official seal this 19 day of November 1970

Sarepta Barber
Notary Public, Athens County, Ohio
My Commission Expires Dec. 16, 1970

I certify that the attached plat is correct as surveyed and platted by me and meets all requirements of Ordinances Now in Force
John W. Dowler, Registered Surveyor No. 509 Apr. 19, 1968