

Map Of
The F. L. Alexander Addition

To Athens, Athens County Ohio

Situate in Farm or Lease Lot No 46, Town No 9, Range No 14

Scale 1 inch = 50 feet


C. L. Biddison, Engr


ENVELOPE: 198B

F. L. ALEXANDER ADDITION
FARM LEASE LOT 46
ATHENS TWP

I hereby certify the accompanying Plat and Notes to be correct
according to the notes of my survey made June 1905.
C. L. Biddison, Engr.

The F. L. Alexander Addition to Athens, Athens County, Ohio is
situate in Farm or Lease Lot No 46, Town No 9, Range No 14,
consisting of fifty-one lots numbered from 1794 to 1844 inclusive.

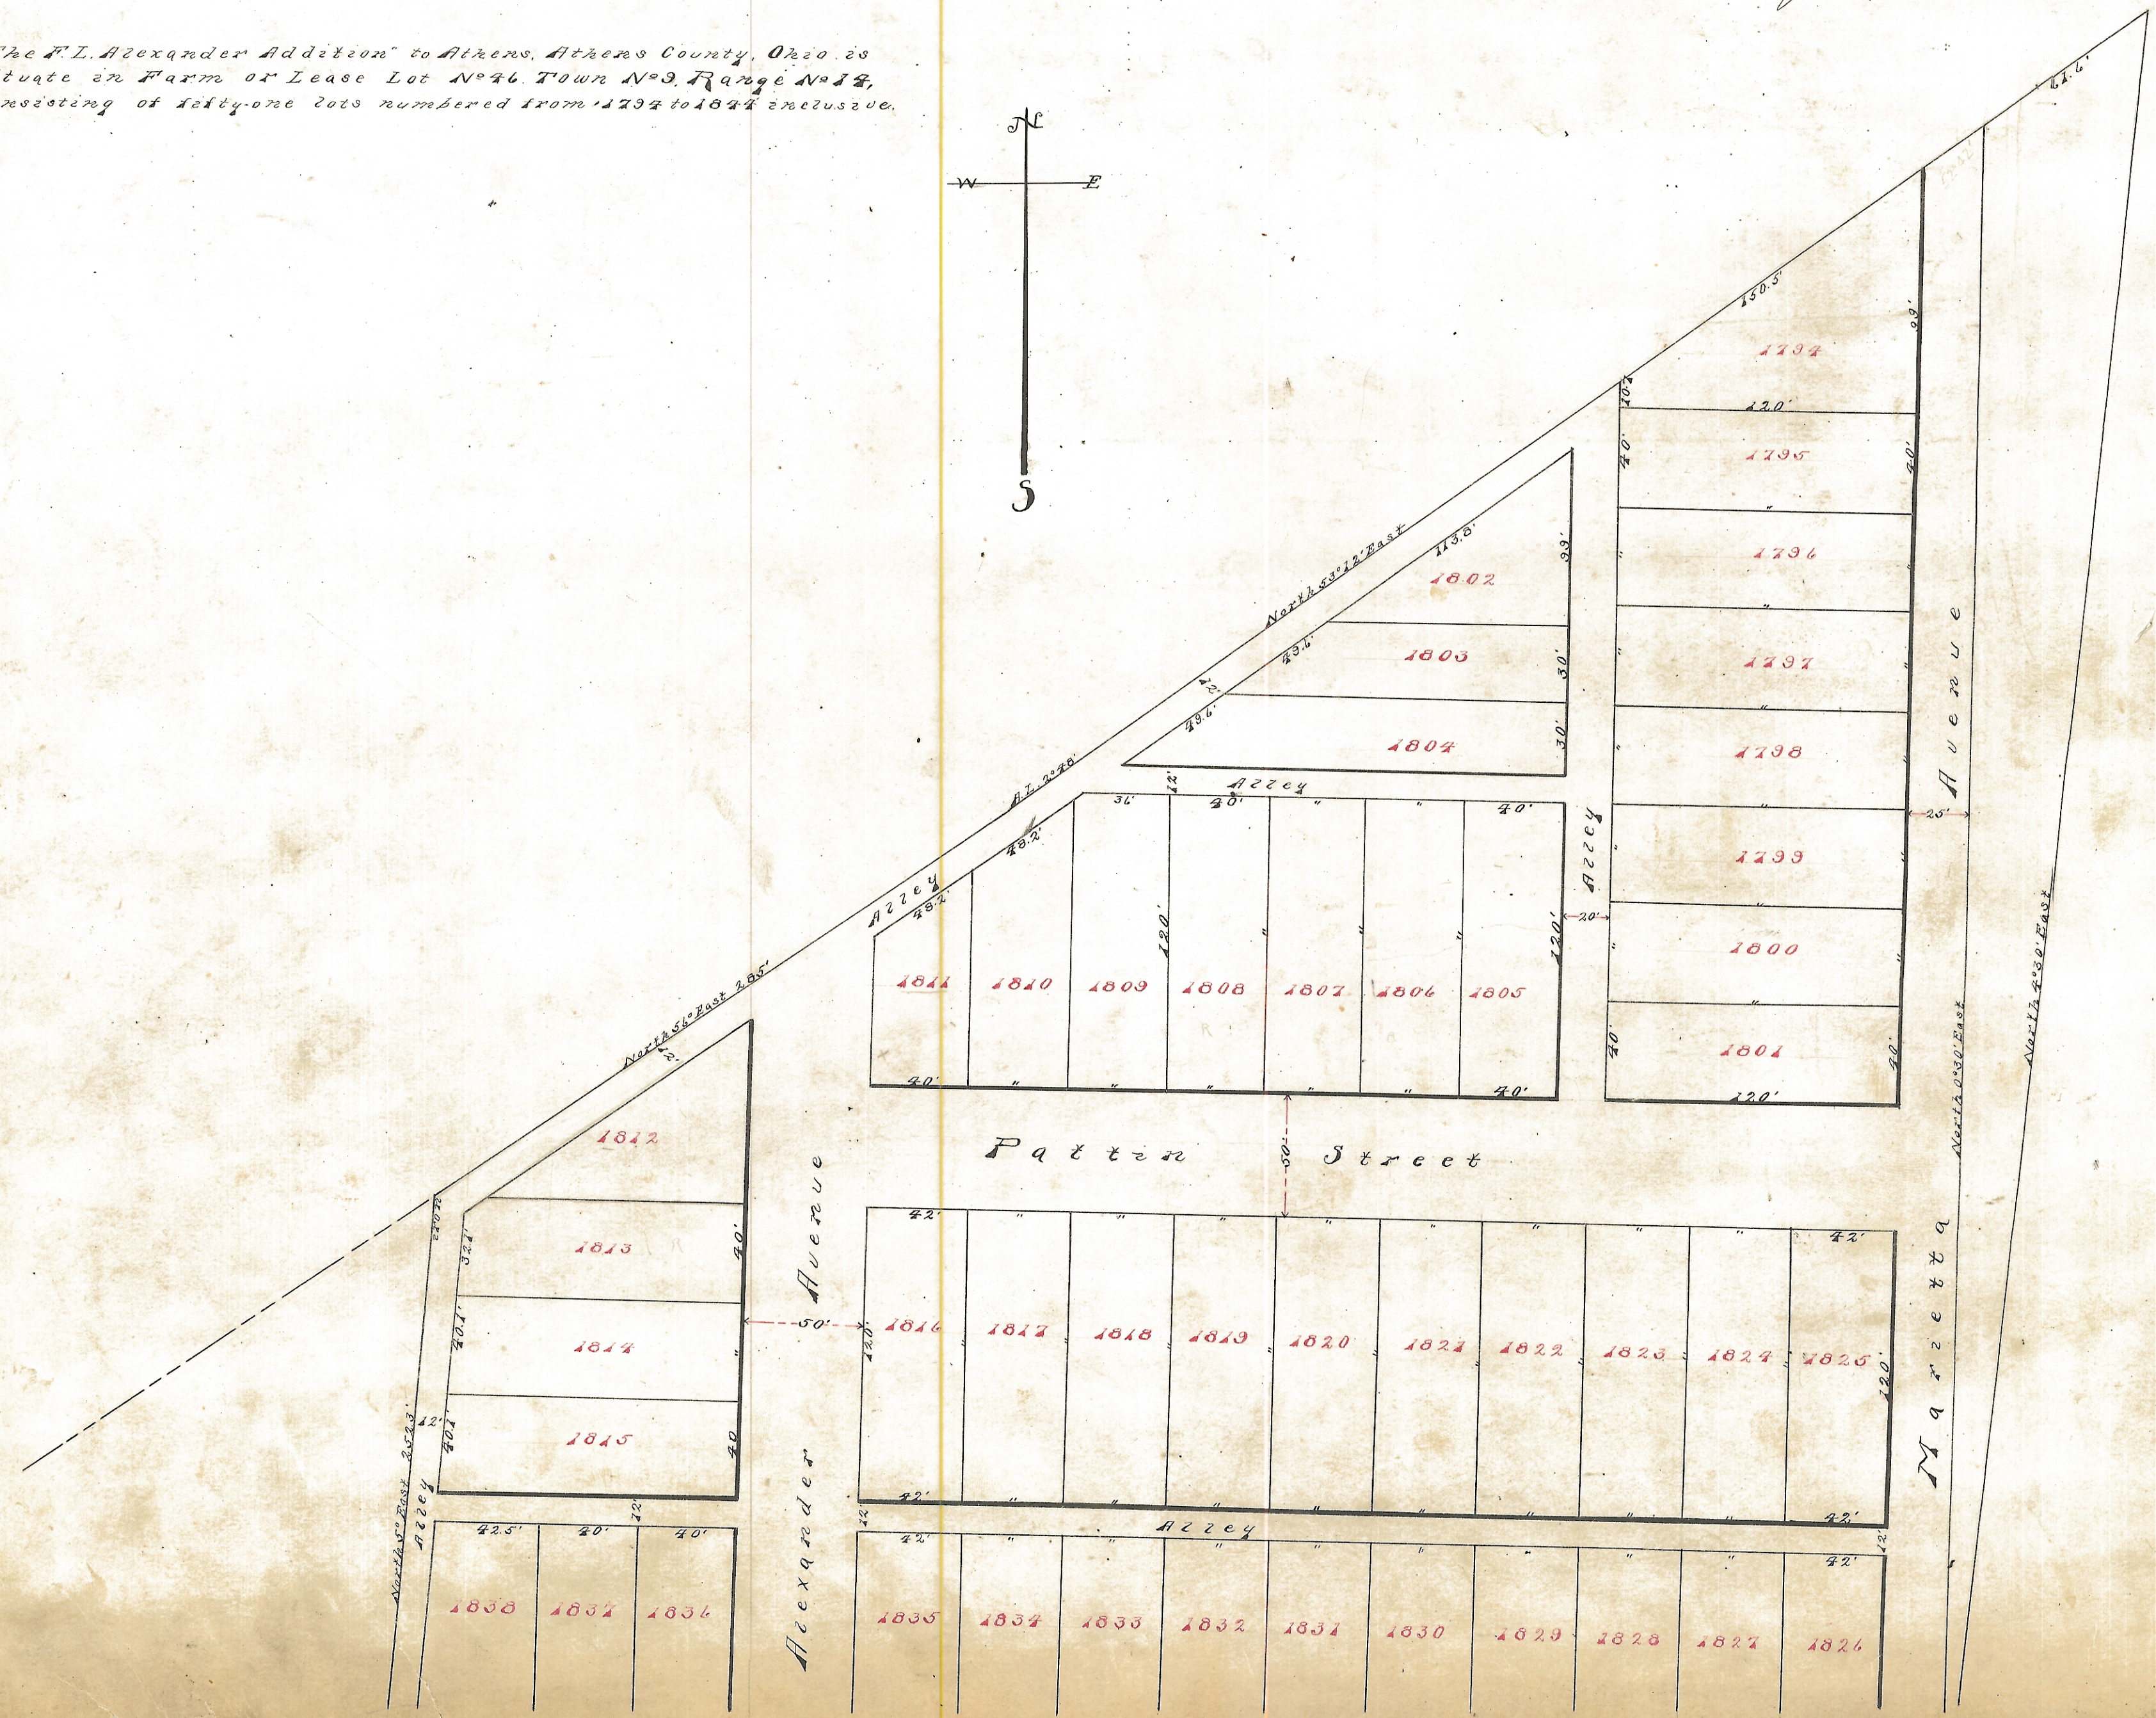

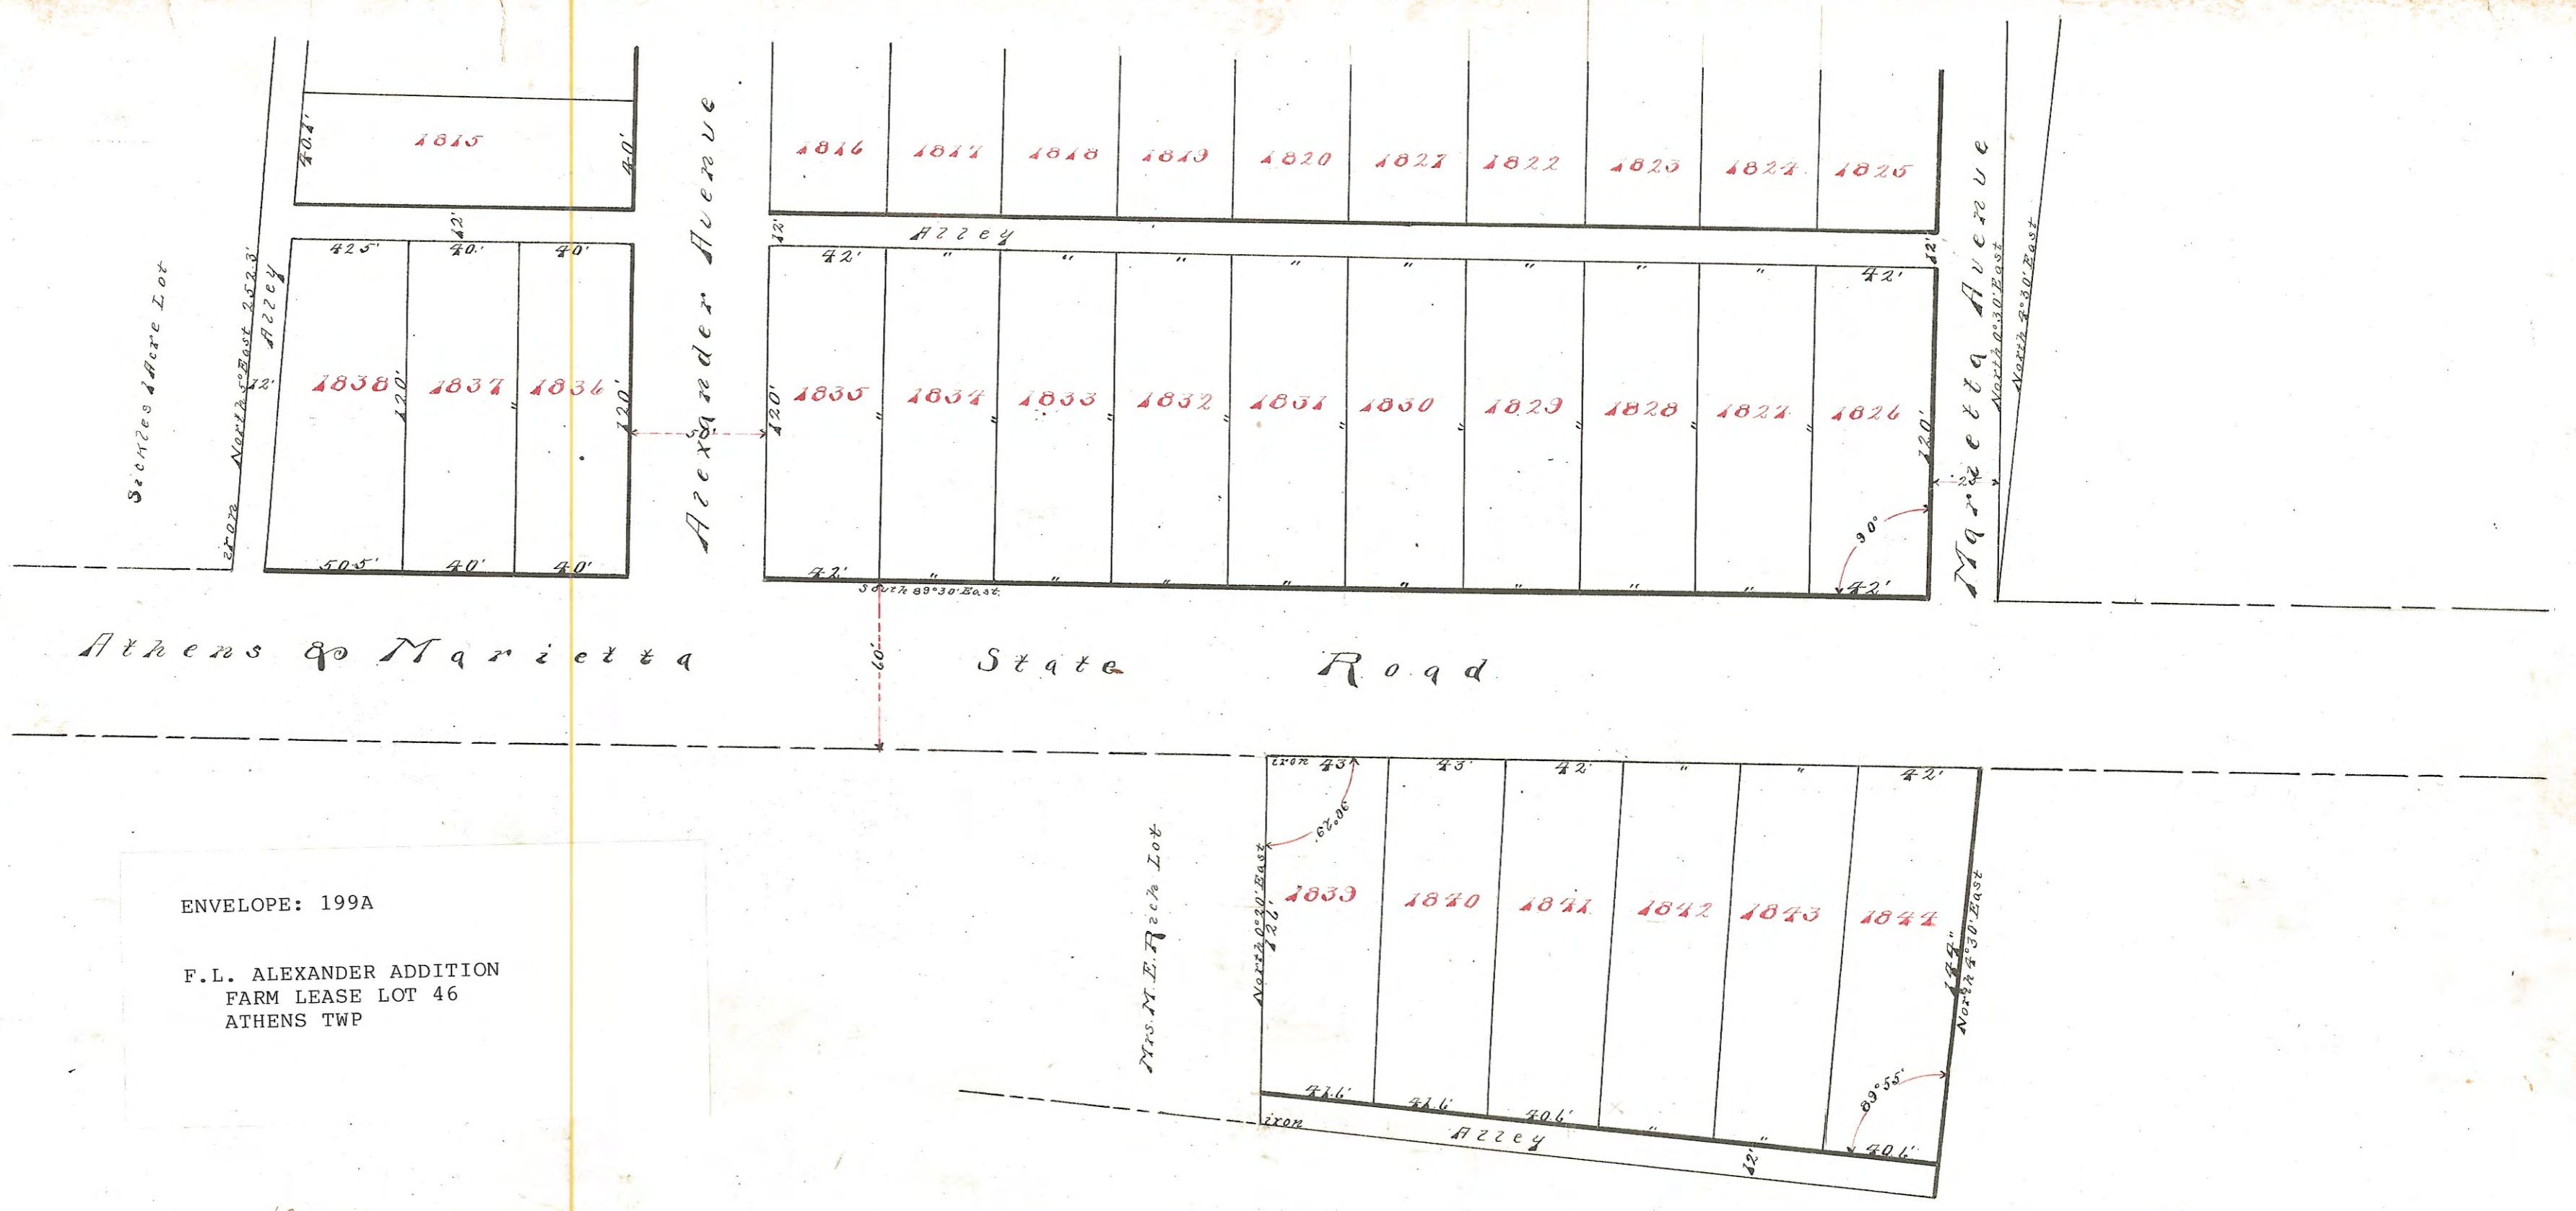

ENVELOPE: 199A
 F.L. ALEXANDER ADDITION
 FARM LEASE LOT 46
 ATHENS TWP

Dedication

Know all men by these presents: That I, F. L. Alexander Trustee, owner of the F. L. Alexander Subdivision, have caused the same to be surveyed, as shown on this plat, and that I hereby dedicate the streets and alleys thereon to public use forever.

And that I, Fannie C. Alexander, wife of the aforesaid F. L. Alexander do hereby release my right and expectancy of dower in the foregoing dedication.

Witness: W. E. Sykes
 I. E. Stebbins

F. L. Alexander
 Fannie C. Alexander

in said county and State on this 5th day of June A. D. 1905.

[Signature]
 W. E. Sykes
 Notary Public in & for
 Washington Co., Ohio

Ordinance of acceptance passed by the Council of Athens Ohio June 5th 1905.

attest: W. B. Golden
 Clerk.
 Henry Logan
 Mayor.

State of Ohio, Washington County ss.
 Be it remembered that on the 5th day of June 1905 before me the subscriber a Notary Public in and for said county and State personally appeared F. L. Alexander owner of the lands embraced in the within plat, and Fannie C. Alexander his wife who subscribed to the said plat and acknowledged the signing of said plat to be their voluntary act and deed Given under my hand and Notarial seal at Athens Ohio

Transferred June 10th 1905
 E. R. Walker Auditor
 By John P. Dana Deputy

Transferred June 10th 1905.
 A. J. France Jr. & Co.
 Presented for record June 10th 1905 at 8¹⁵ o'clock
 a.m. Recorded June 12th 1905