


18638

ENVELOPE: 270A

FRANK MINNER'S SUBDIVISION
SECTION 24 & 30
YORK TWP

PLAT
OF
FRANK MINNER'S SUB-DIVISION
OF MIDDLE PART
OF
River Lots 649 & 650
In Sect's 24 & 30 York Twp. Athens Co. O.
SCALE 1 IN = 60 FT. Nelsonville, O. 9-15-22.

River Lot 650 Sec. 30
River Lot 649 Sec. 24.

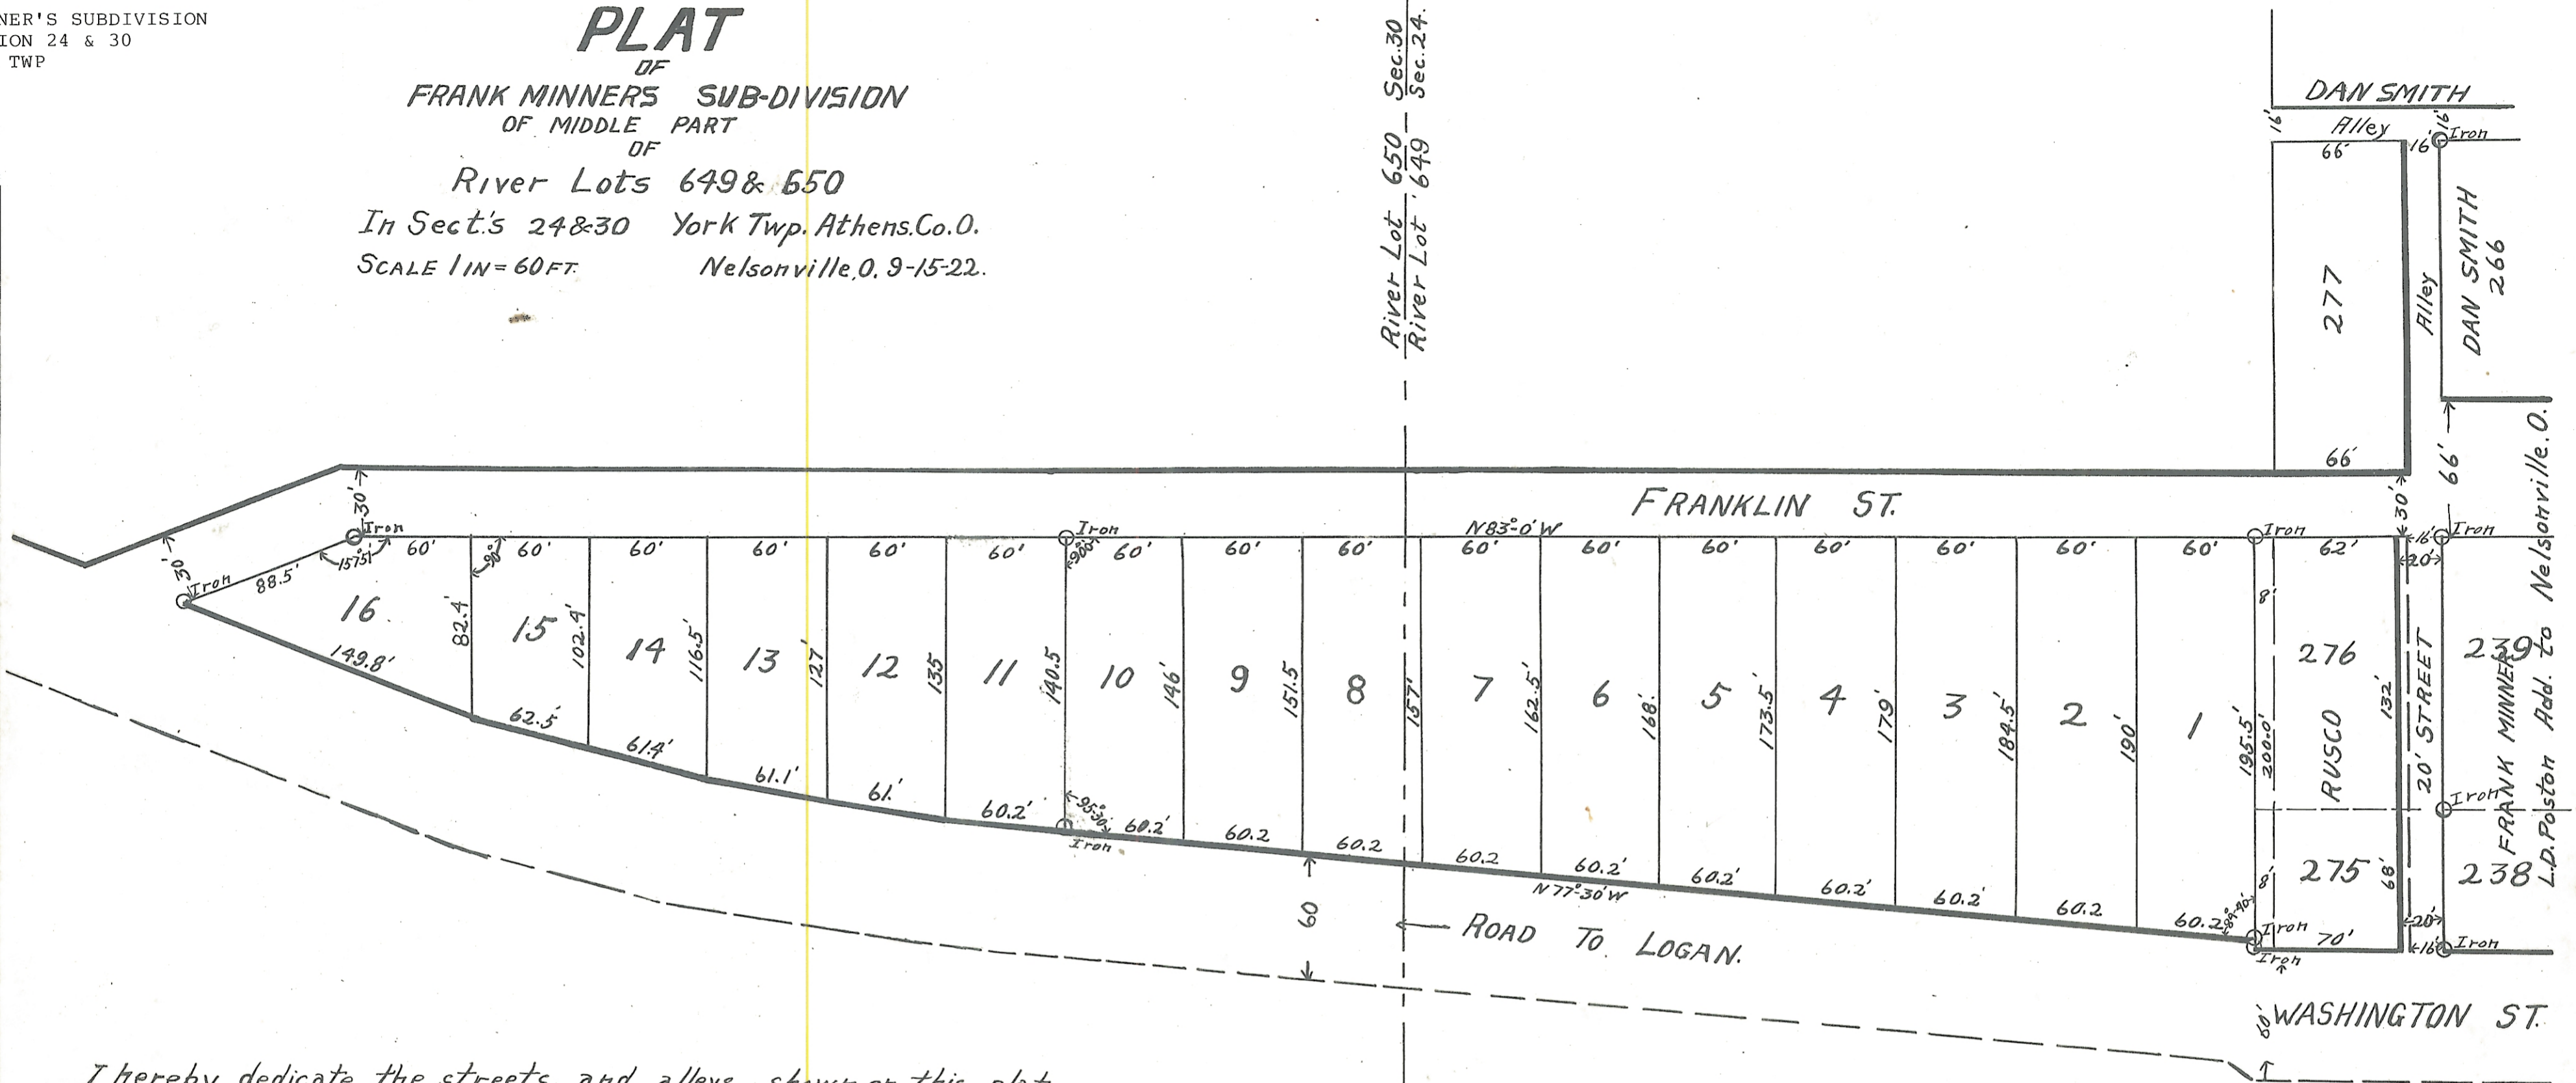

I hereby dedicate the streets and alleys shown on this plat to the public use forever.

Frank Minner.

Subscribed and sworn to before me this 14th day of April, 1923.
A. B. Wells,
Notary Public.

I hereby certify that the Accompanying Plat and Notes are correct as Surveyed by me 9-13-14-22.
J. R. Sands, Engr.

Approved this 30th day of March, 1923.
G. D. Riderout, Director, Public Service,
City of Nelsonville, Ohio.

We hereby approve this plat, April 2, 1923.
Commissioners of Athens County { Andrew Murphy.
A. L. Johnson.
J. W. Hawk.

I hereby dedicate the streets and alleys shown on this plat to the Public Use forever

Subscribed and sworn to before me this 27th day of March 1924. A. B. Wells
Ida Minner
Notary Public

Copied from the Original Plat
March 27, 1924
Elyahick M. Grant
Recorder.

Transferred April 14th 1923.
Fred Cornwell
County Auditor.

Received April 14th 1923, 11:30 O'clock A.M.
Recorded April 19th 1923.
O. H. Hovington
County Recorder.

\$6.10