

Know all men by these presents: That Frank S. Roach and wife Ella P. Roach the owners of the lands delineated on this plat does hereby acknowledge the making of the same to be their voluntary act and deed, that they ratify the said survey as therein given and dedicate the streets, alleys and avenues and other public ways, and grounds shown thereon to public use forever.


In Witness Whereof they have hereunto set their hands this 1st day of April 1904.

Wesley B. Lawrence } Witnesses
L. M. Jewett }
Frank S. Roach
Ella P. Roach

State of Ohio, Athens Co. ss.

Be it remembered that before me a Notary Public in and for said county, personally came Frank S. Roach and his wife Ella P. Roach the grantors in the foregoing deed of dedication and acknowledged the signing thereof to be their voluntary act.

In Witness Whereof I have hereunto subscribed my name and affixed my Notarial seal on this 12th day of April 1904.

 L. M. Jewett
Notary Public

The within plat duly approved by ordinance of the Council of the Village of Athens Ohio passed April 15th 1904.

Henry Logan Mayor
H. B. Golden Clerk


Transferred 12-10-1904
E. P. Walker, Auditor
Athens Co., O.

Transferred 12/10/04
A. J. Frame Tr. Co.

Recd. for record Dec. 10th 1904 at 3 o'clock P.M.
Recorded Dec. 12th 1904

Elmer Golden Recorder

ENVELOPE: 190A
F. S. ROACH ADDITION
OUTLOTS 35-38-38A
ATHENS

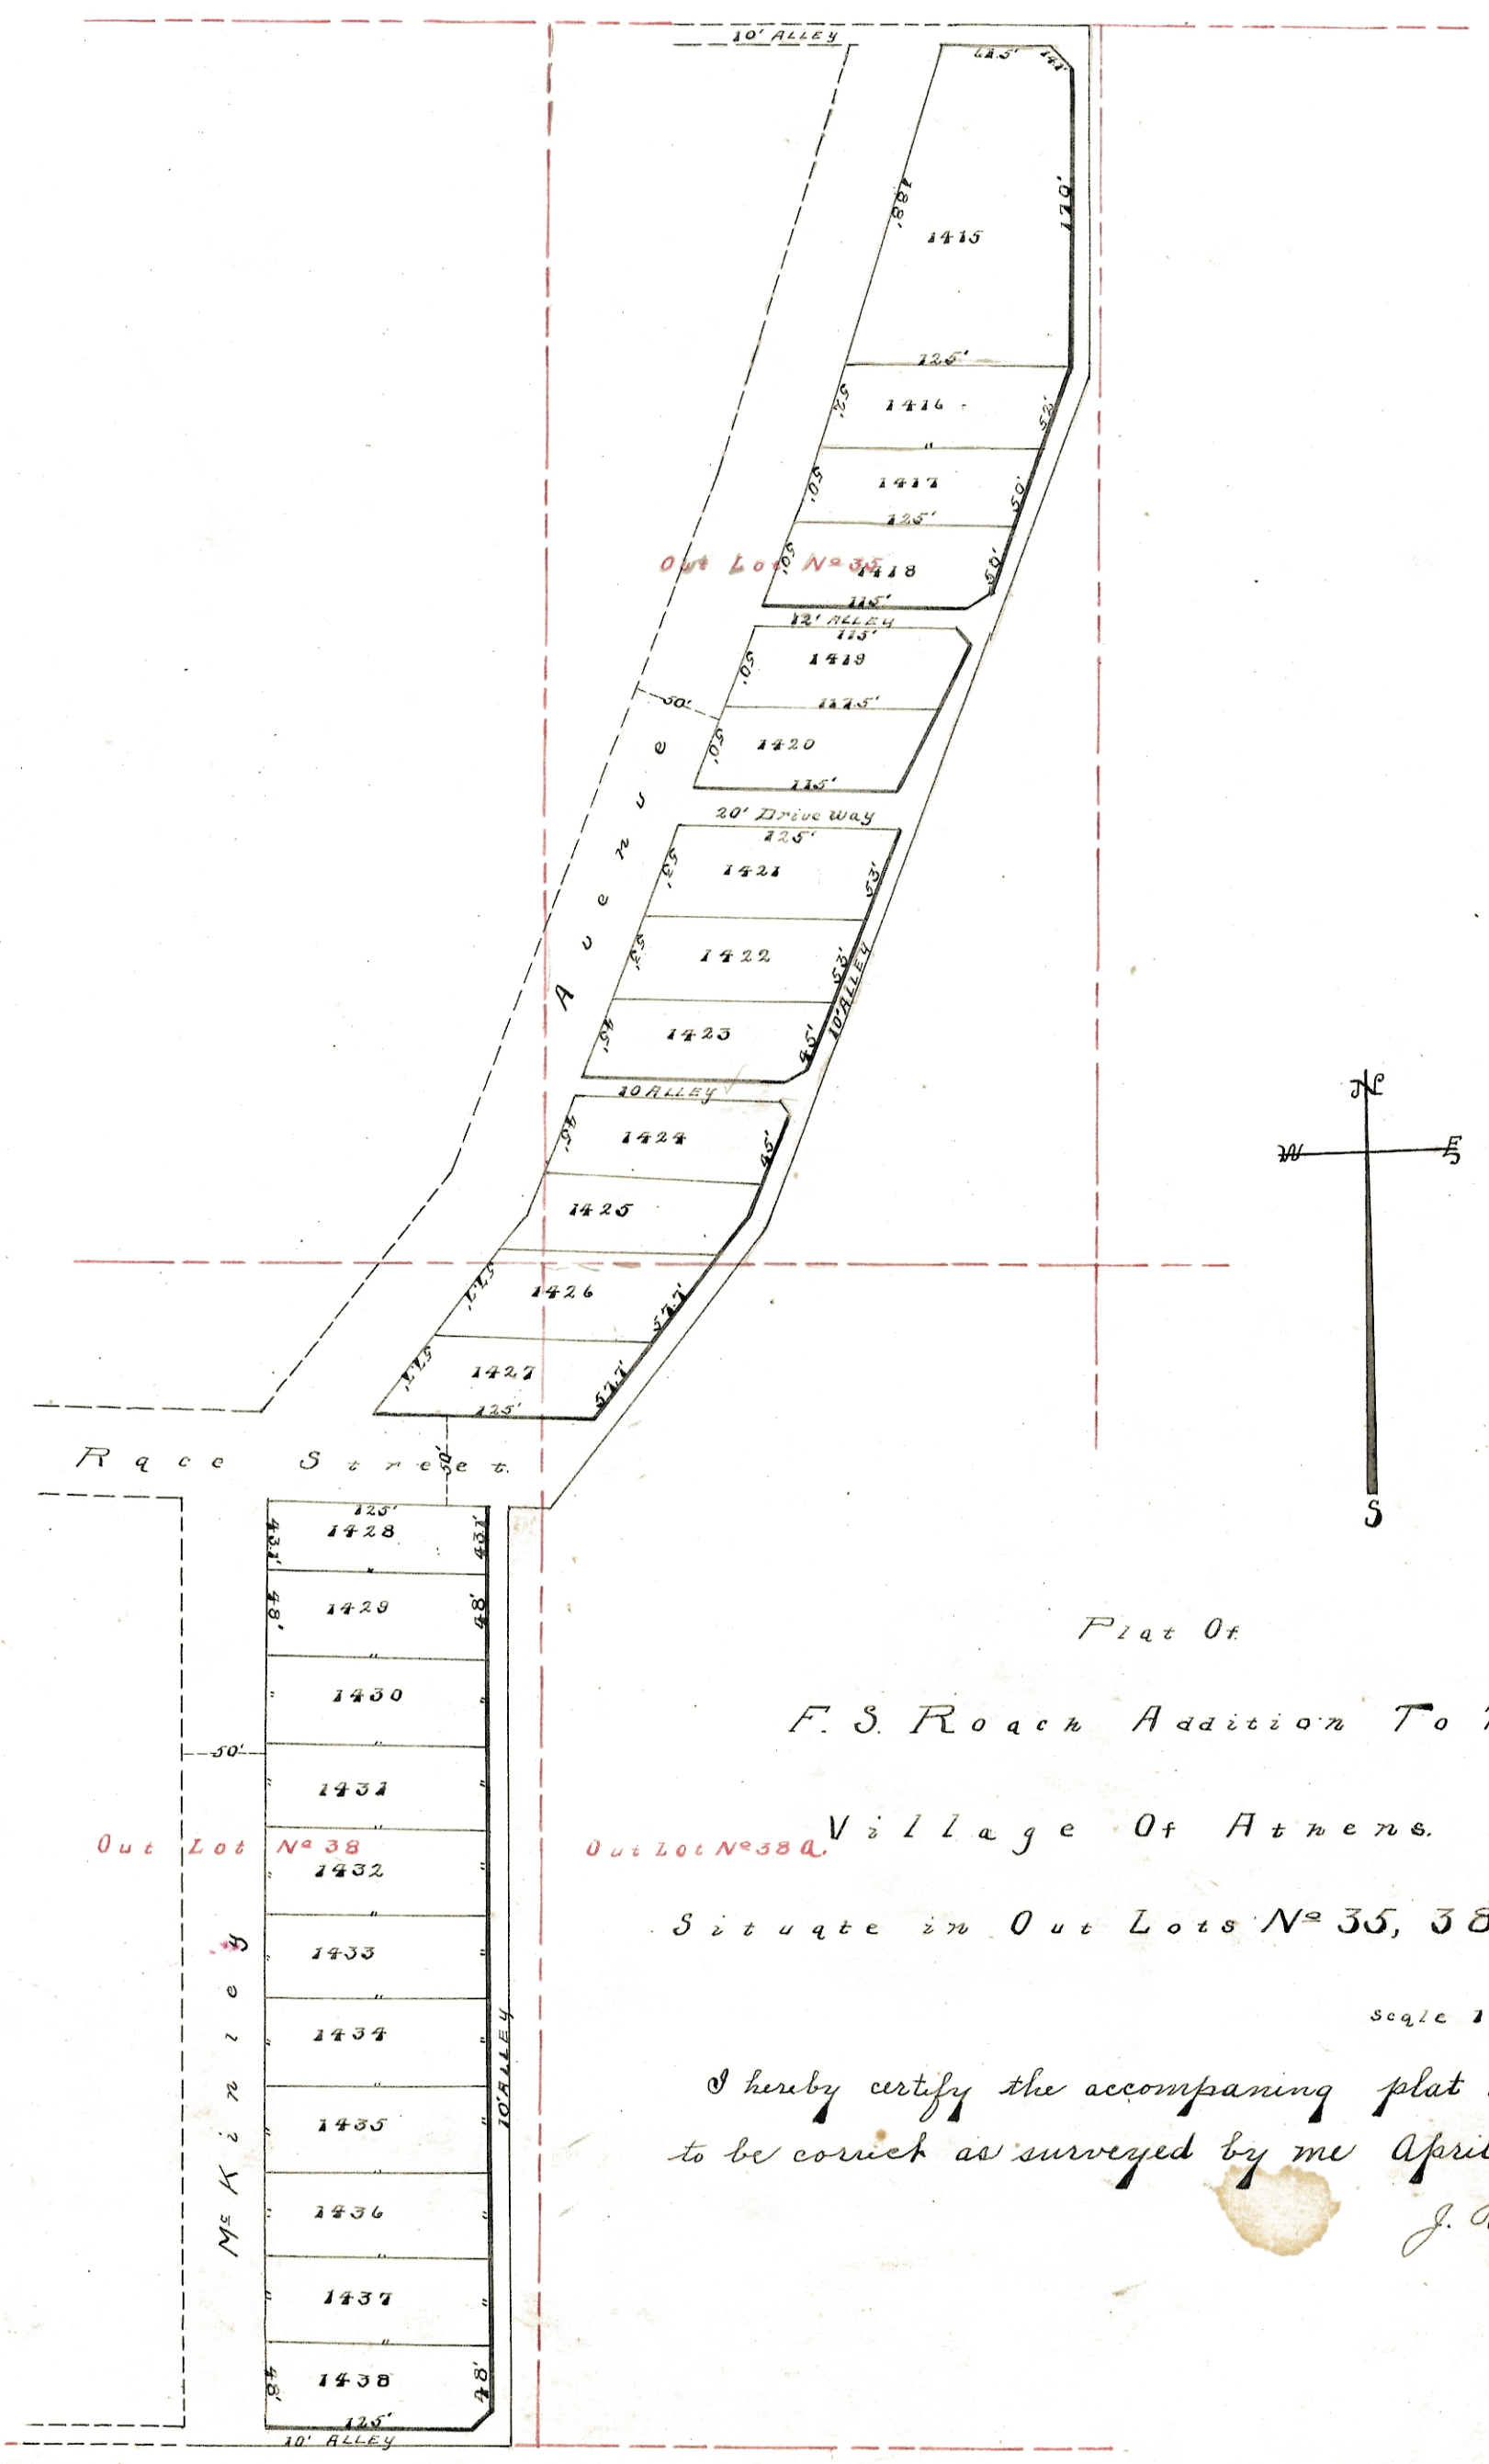

I hereby certify the accompanying plat and notes to be correct as surveyed by me April 1, 1904.
J. A. Sands, Engr.