


Gards Third Addition
To
Village of Broadwell
Berne Twp Athens County Ohio

ENVELOPE: 170A
GARD'S THIRD ADDITION
BROADWELL

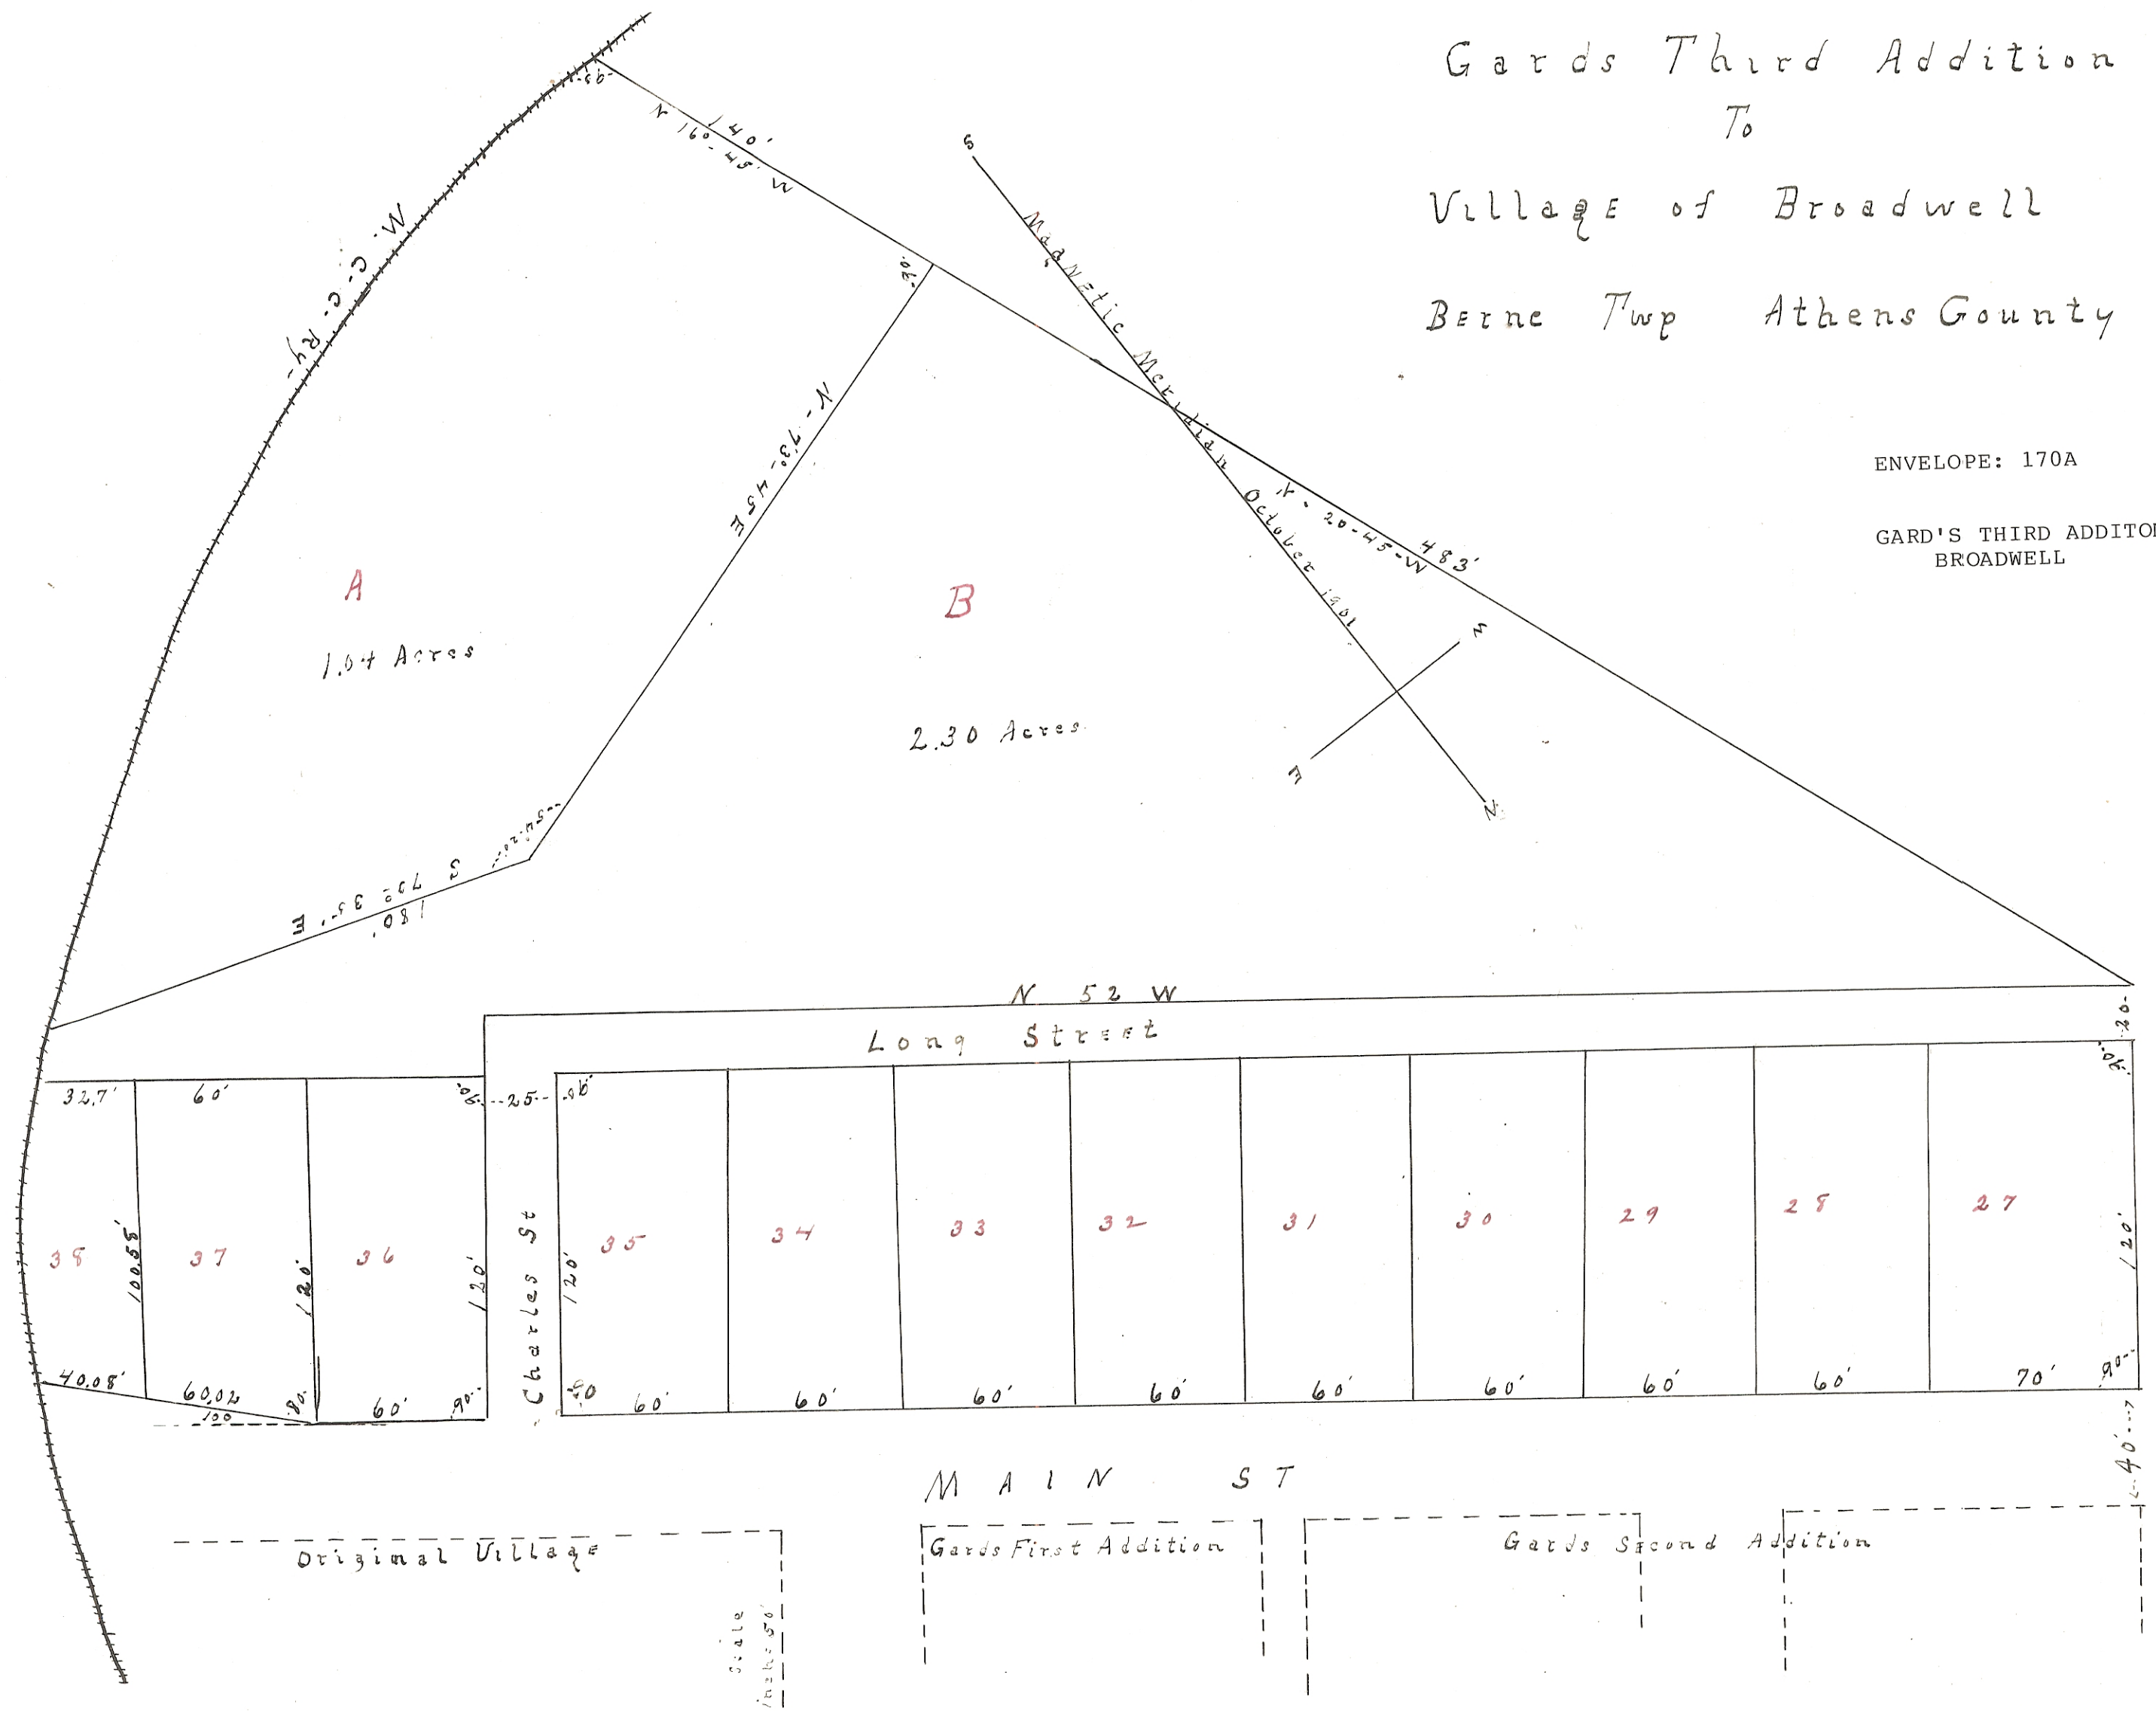

I certify this to be a true
record and plat of Gards Third Addition
to the Village of Broadwell as surveyed
by me, containing Lots numbered 27 to 35
inclusive, also Lots "A" & "B."

Marietta Ohio
October 30th 1901

Hadley H. Wickham Sr. of Ann E. Broadwell Heirs
Retnah E. Wickham Sdn. John W. Broadwell

A Sole
Surveyor

State of Ohio Athens Co. ss.

Be it remembered that on this
31st day of October 1901, before me a Probate Judge in and for said
County personally appeared H. H. Wickham Justice and
Retnah E. Wickham, Guardian, the grantors
in the foregoing plat, and acknowledged the
signing and sealing thereof to be their act.
In testimony whereof I have hereunto
subscribed my name on the date above named.

A. S. Bethel
Probate Judge

2.41 acres
In Lots and Streets
1.04 acres in Lot "A"
2.30 " " " " "B"
Received for record Nov 2nd
1901 at 1st Belock P.M.
Recorded November 22nd 1901
Attest Elmer Golden
Recorder

Transferred Nov 2nd 1901.
W. F. Scott
Auditor