



ENVELOPE: 51B  
 GREENLAWN CEMETERY -  
 SECTION 10  
 YORK TWP

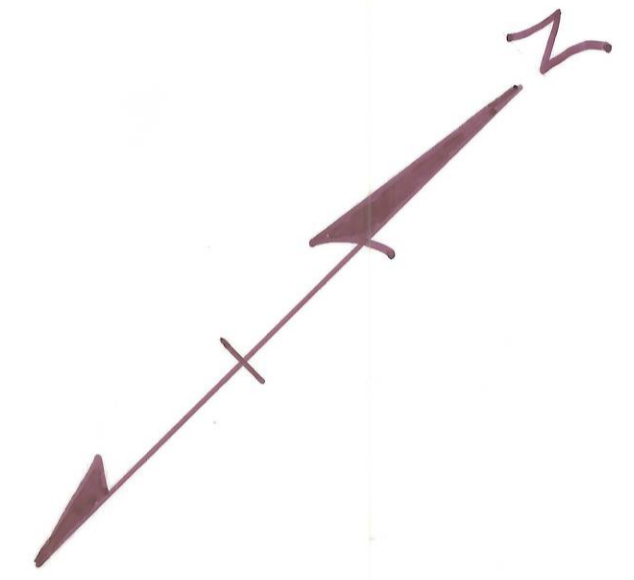

0' 5' 10'  
 SCALE:  
 1" = 10'  
 ● = I.R. SET

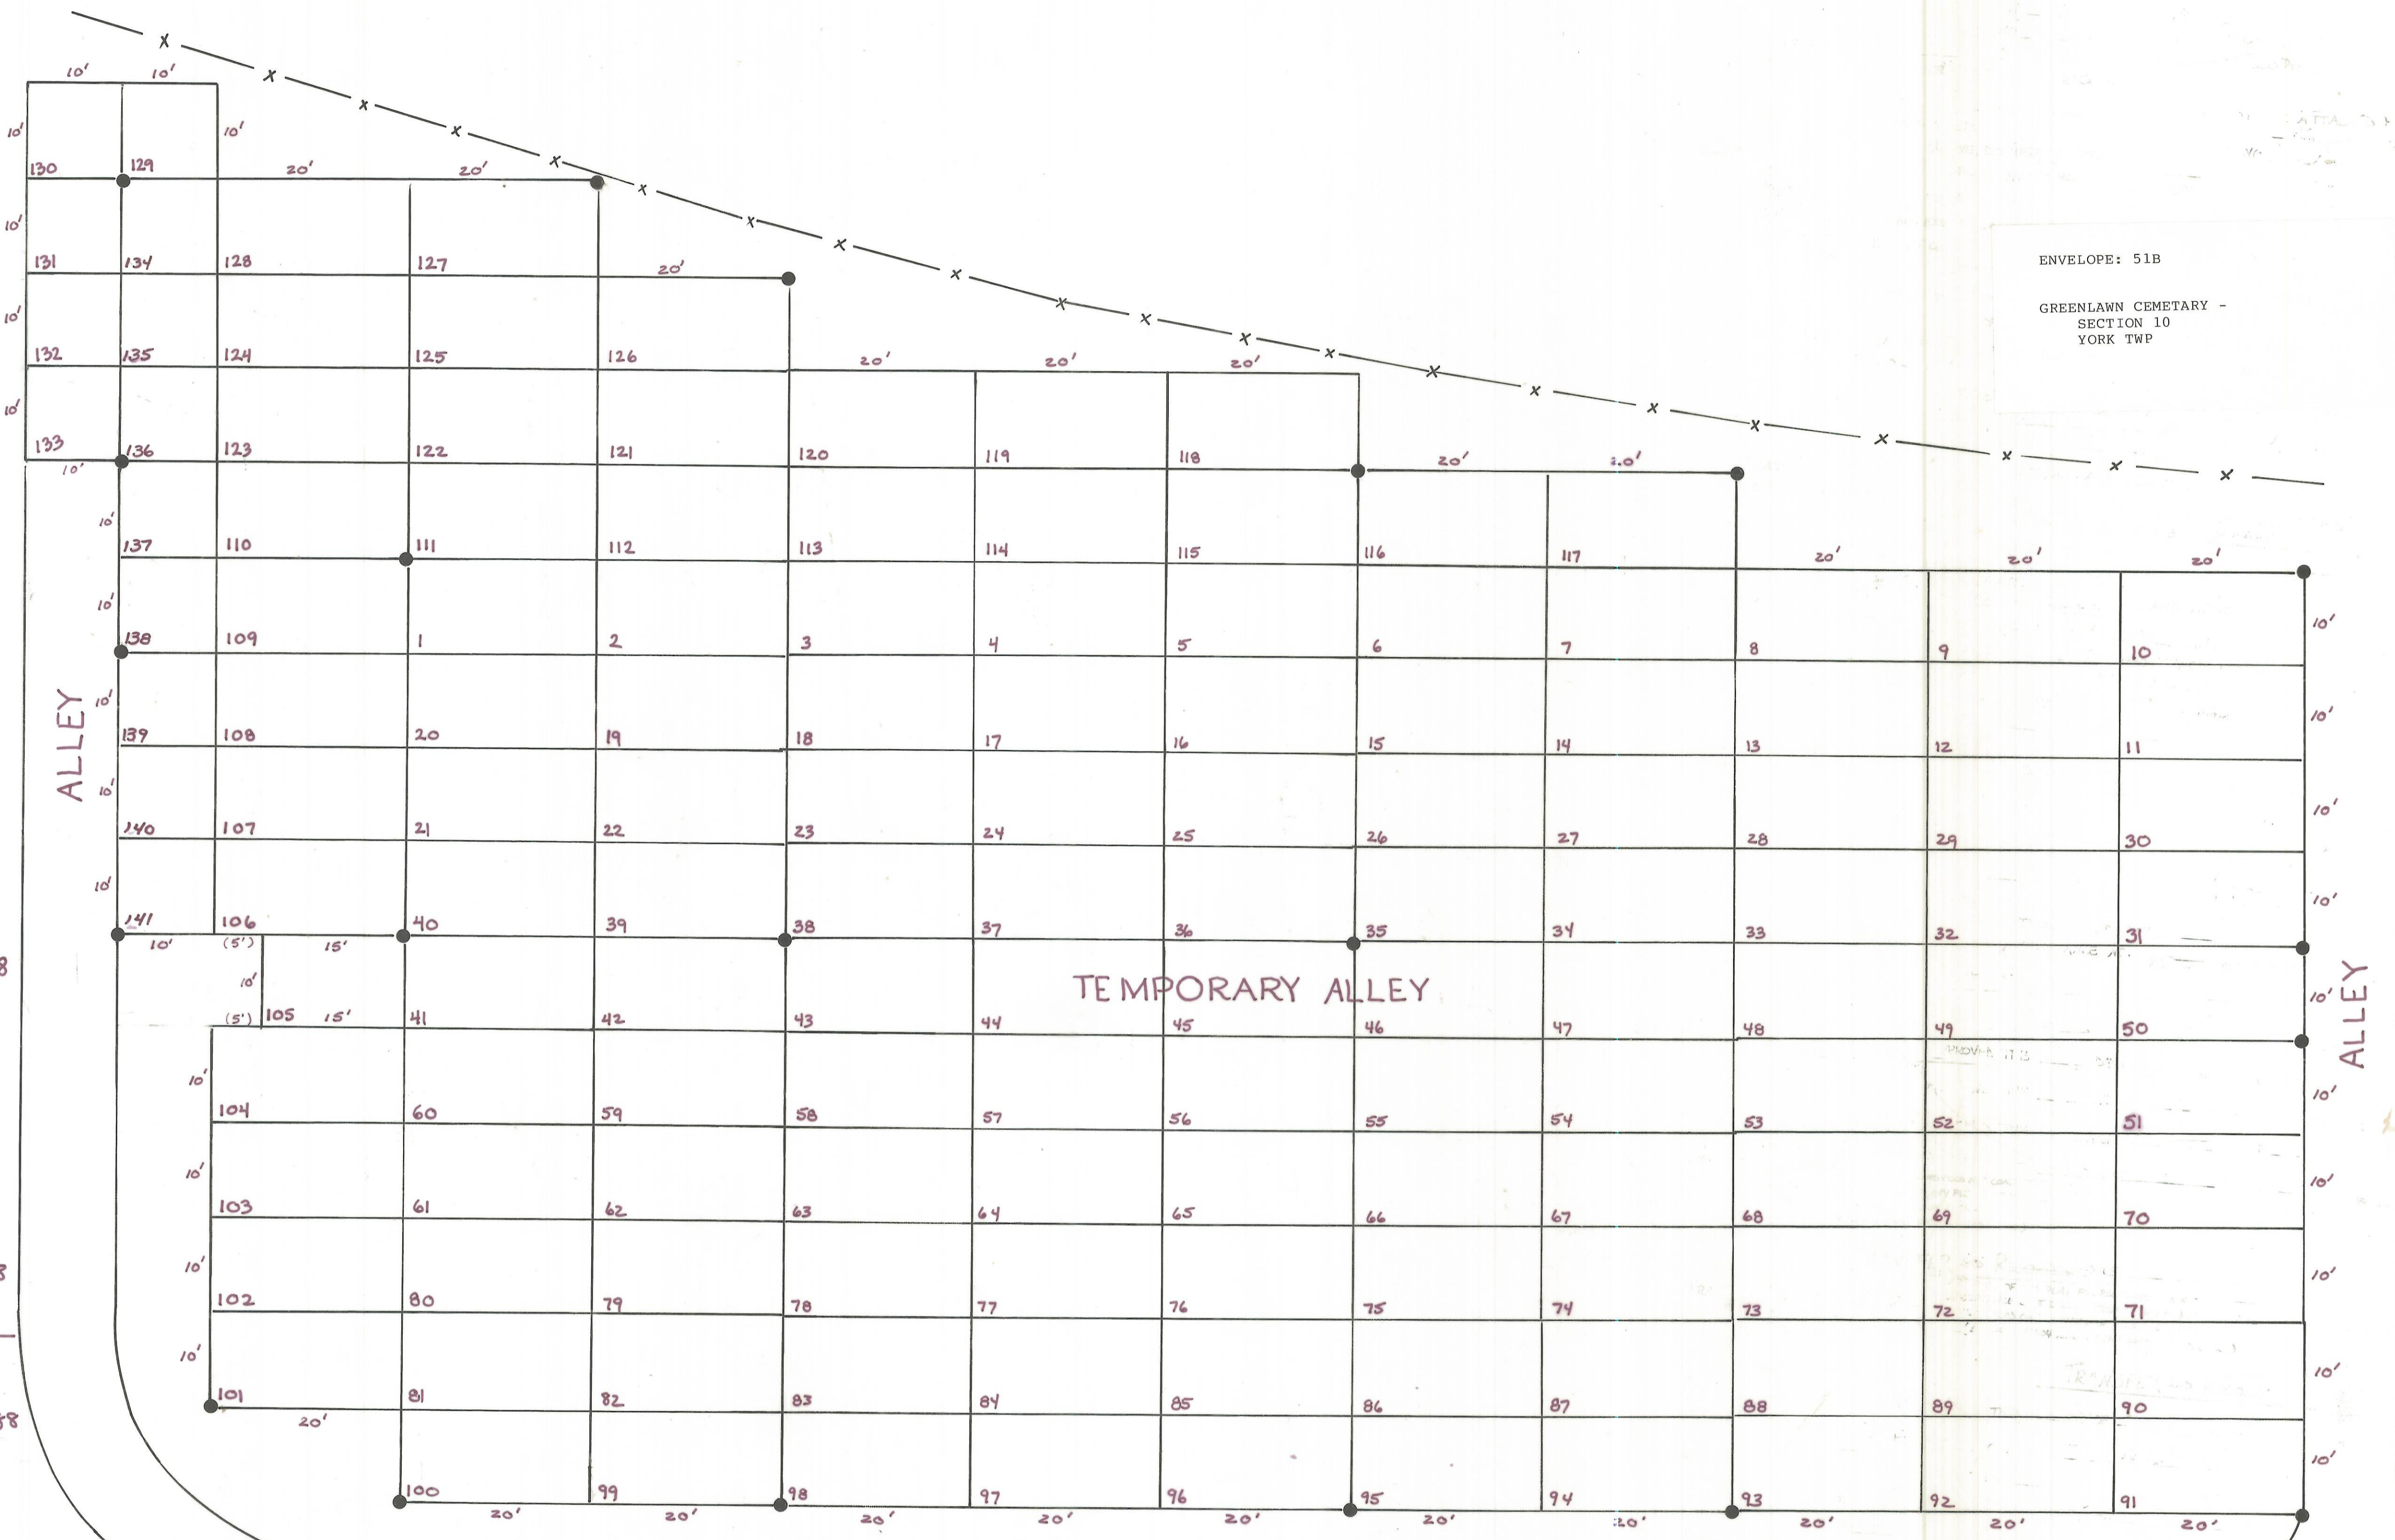

OFFICE

Approved This 27 day of May, 1988

By: Virginia Dyalym President

York Township Trustees

Not Necessary  
 Transferred this \_\_\_ day of \_\_\_, 1988

By: \_\_\_\_\_  
 Auditor of Athens County

Filed for record this 6<sup>th</sup> day of June 1988  
 at 9 A.M.

192776

ROAD ENTRANCE

# GREENLAWN CEMETERY

Recorded this 6<sup>th</sup> day of June 1988 in  
 Plat Book 10 Page 102  
 ENU 51B

Julius Michael Scott  
 Recorder, Athens County, Ohio

Plat of the Addition of 141 Lots to the Northwest Corner  
 of Greenlawn Cemetery. Situated in Section 10,  
 York Township, Town 12, Range 15, Athens County, Ohio.

Prepared By  
 SOUTHEASTERN LAND SURVEYS  
 ATHENS, OHIO

For: The York Township Trustees • Scale 1" = 10' • May 25, 1988

Leonard F. Swoyer II  
 Leonard F. Swoyer II Reg. Prof. Land Surv. Number 6765

