

ENVELOPE: 143A

HARPER'S ADDITION
NELSONVILLE


Harper's Addition

to Nelsonville
Copied from Vol 1 Page 100

Created in the S.W. Corner of Section
Town No 12 Range No 15. Section posts
set at N.E. Corner of Lot No 928
1004 and S.E. Corner of Lot No
956 and the S.W. Corner of Section
Scale 60 feet to the inch
John Actley
C.E.

Certify this Plat is correct
John Actley
Surveyor

Certify this Plat to be a
true and correct copy
as found in Vol 3
of the Plat Records
of Athens County
Ohio

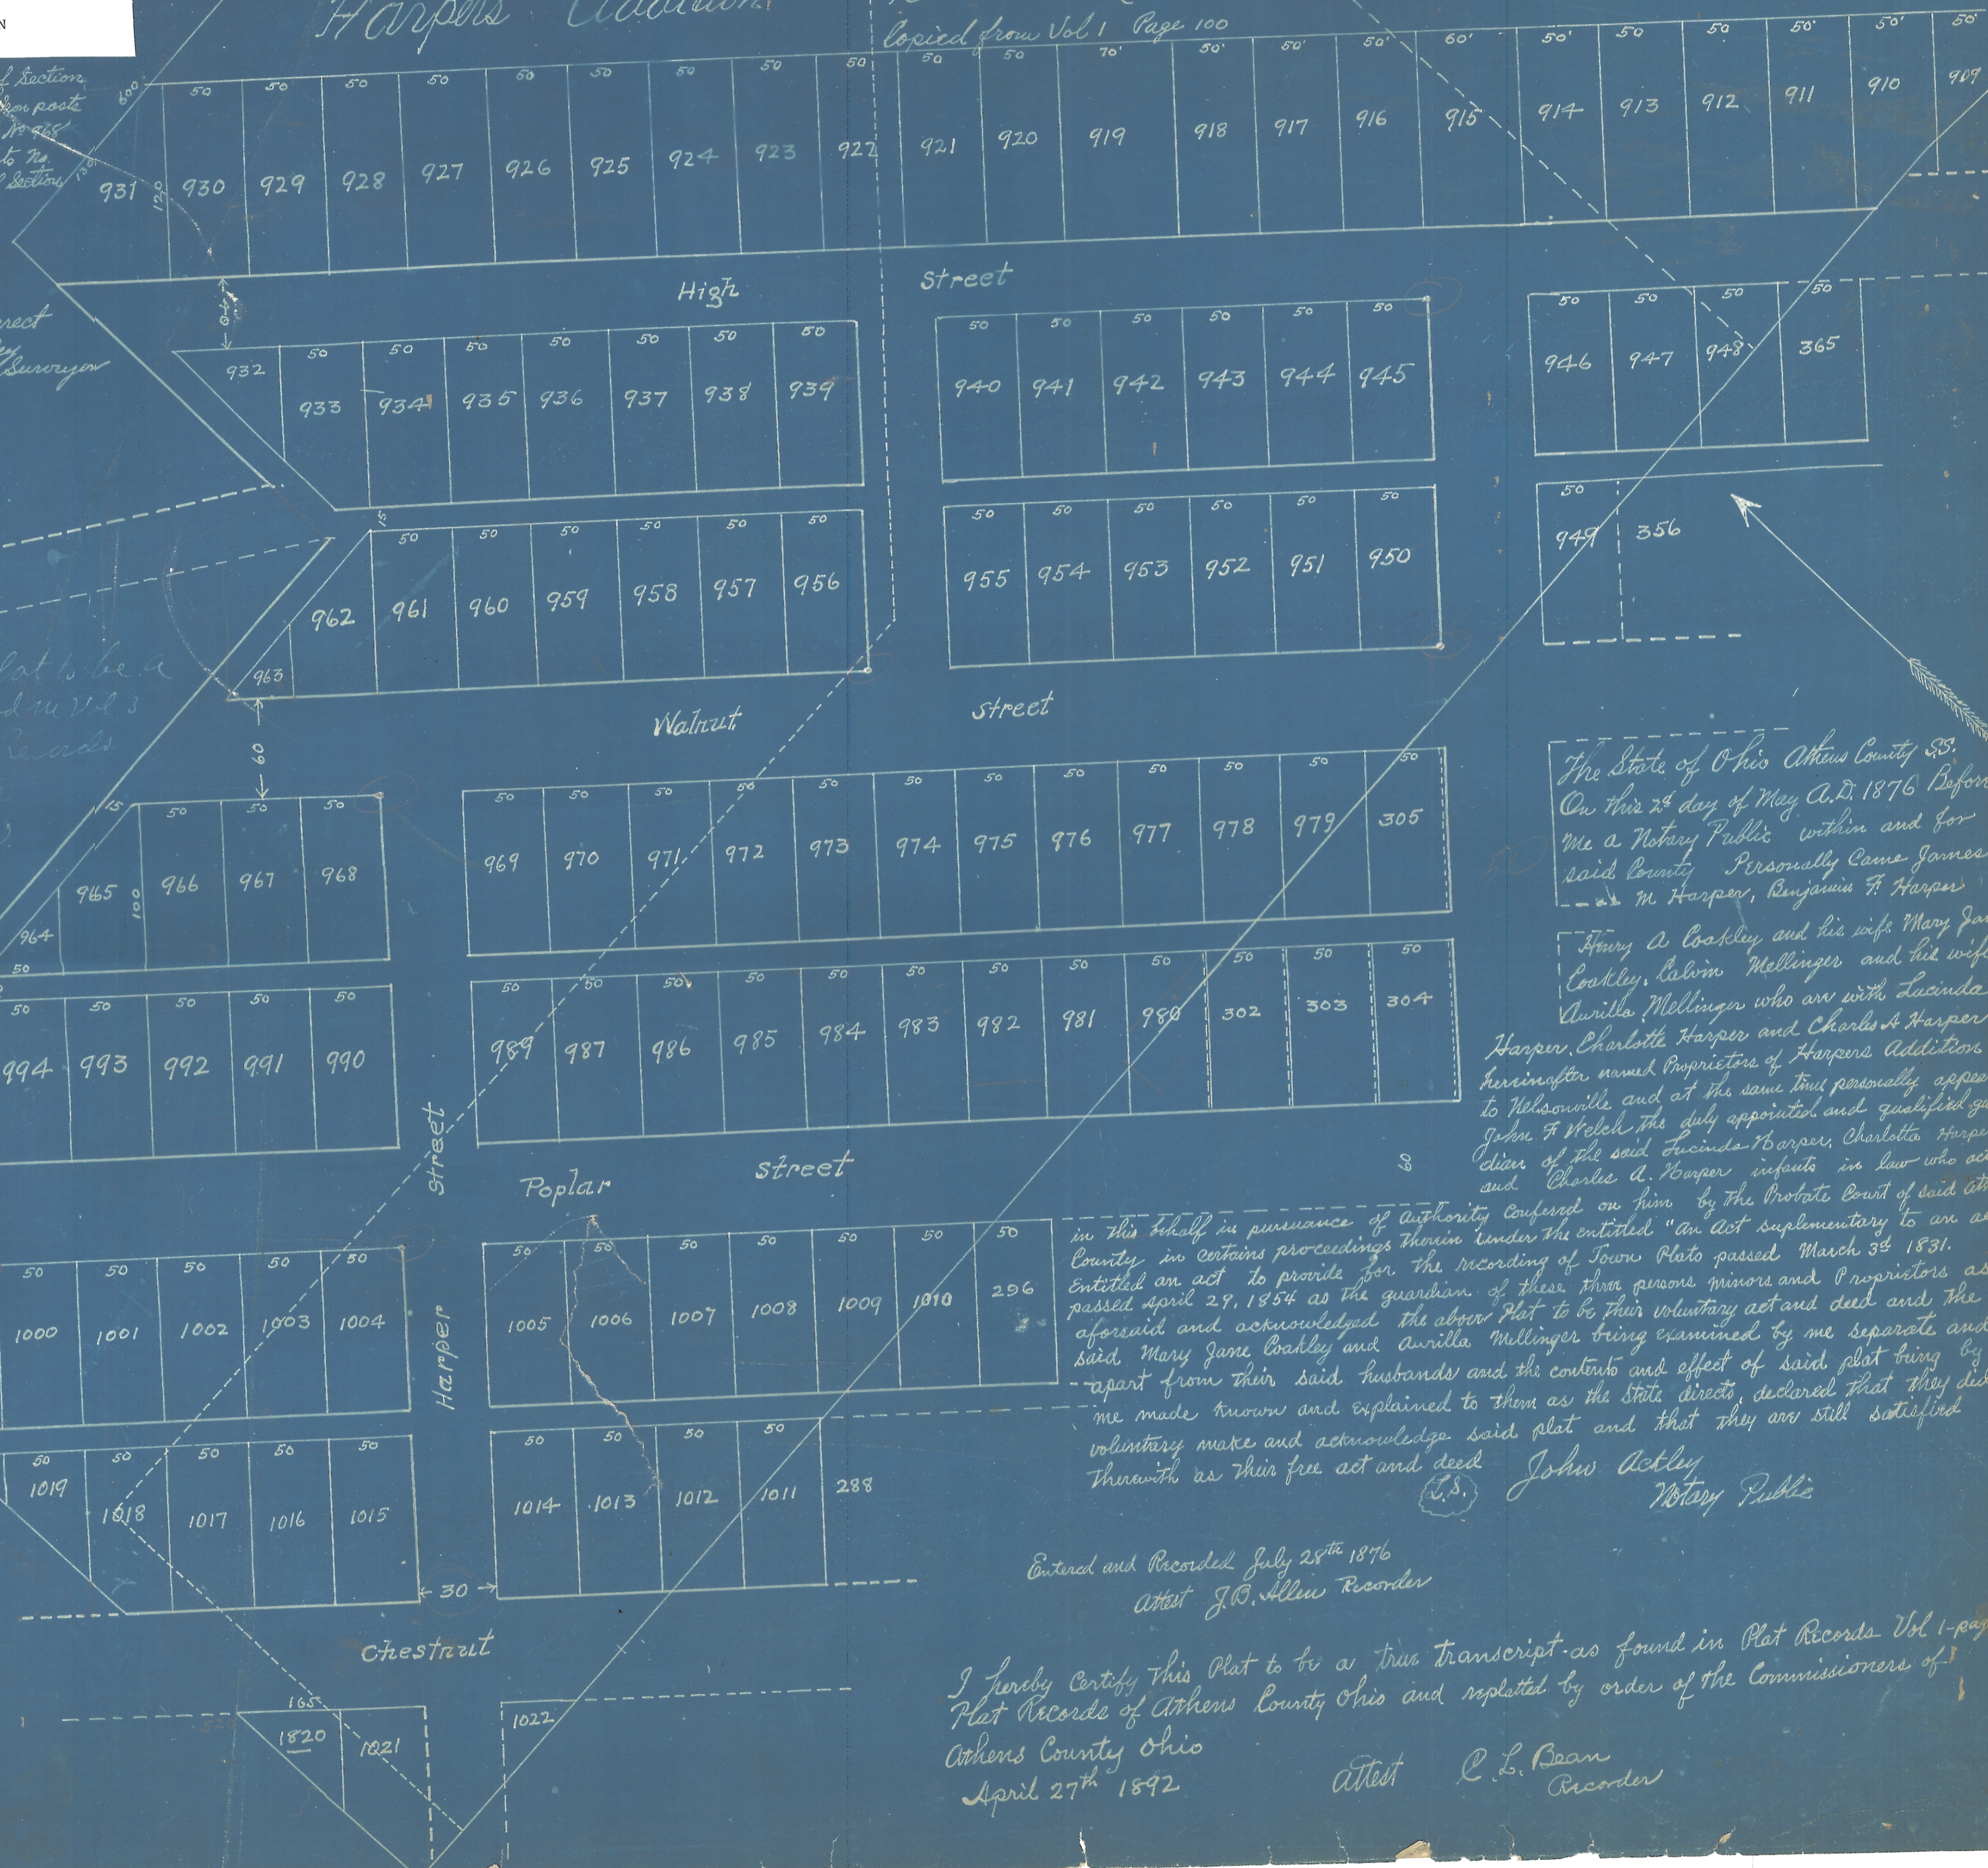

The State of Ohio Athens County SS.
On this 2^d day of May A.D. 1876 Before
me a Notary Public within and for
said County Personally Came James
M. Harper, Benjamin F. Harper

Henry A. Cookley and his wife Mary Jane
Cookley, Calvin Mellinger and his wife
Aurilla Mellinger who are with Lucinda
Harper, Charlotte Harper and Charles A. Harper
hereinafter named Proprietors of Harper's Addition
to Nelsonville and at the same time personally appeared
John F. Welch the duly appointed and qualified guar-
dian of the said Lucinda Harper, Charlotte Harper
and Charles A. Harper infants in law who acts
in this behalf in pursuance of authority conferred on him by the Probate Court of said Athens
County in certain proceedings therein under the entitled "An act supplementary to an act
entitled an act to provide for the recording of Town Plats passed March 3^d 1831.
passed April 29, 1854 as the guardian of these three persons minors and Proprietors as
aforesaid and acknowledged the above Plat to be their voluntary act and deed and the
said Mary Jane Cookley and Aurilla Mellinger being examined by me separate and
apart from their said husbands and the contents and effect of said plat being by
me made known and explained to them as the State directs, declared that they did
voluntarily make and acknowledge said plat and that they are still satisfied
therewith as their free act and deed

John Actley
Notary Public

Entered and Recorded July 28th 1876
Attest J.B. Allen Recorder

I hereby Certify this Plat to be a true transcript as found in Plat Records Vol 1-page 100
Plat Records of Athens County Ohio and replatted by order of the Commissioners of
Athens County Ohio
April 27th 1892
Attest C.L. Bean
Recorder