


ENVELOPE: 345A

HARRISON DAVIES 1st ADDITION
VERITY
SECTION 24
ATHENS TWP

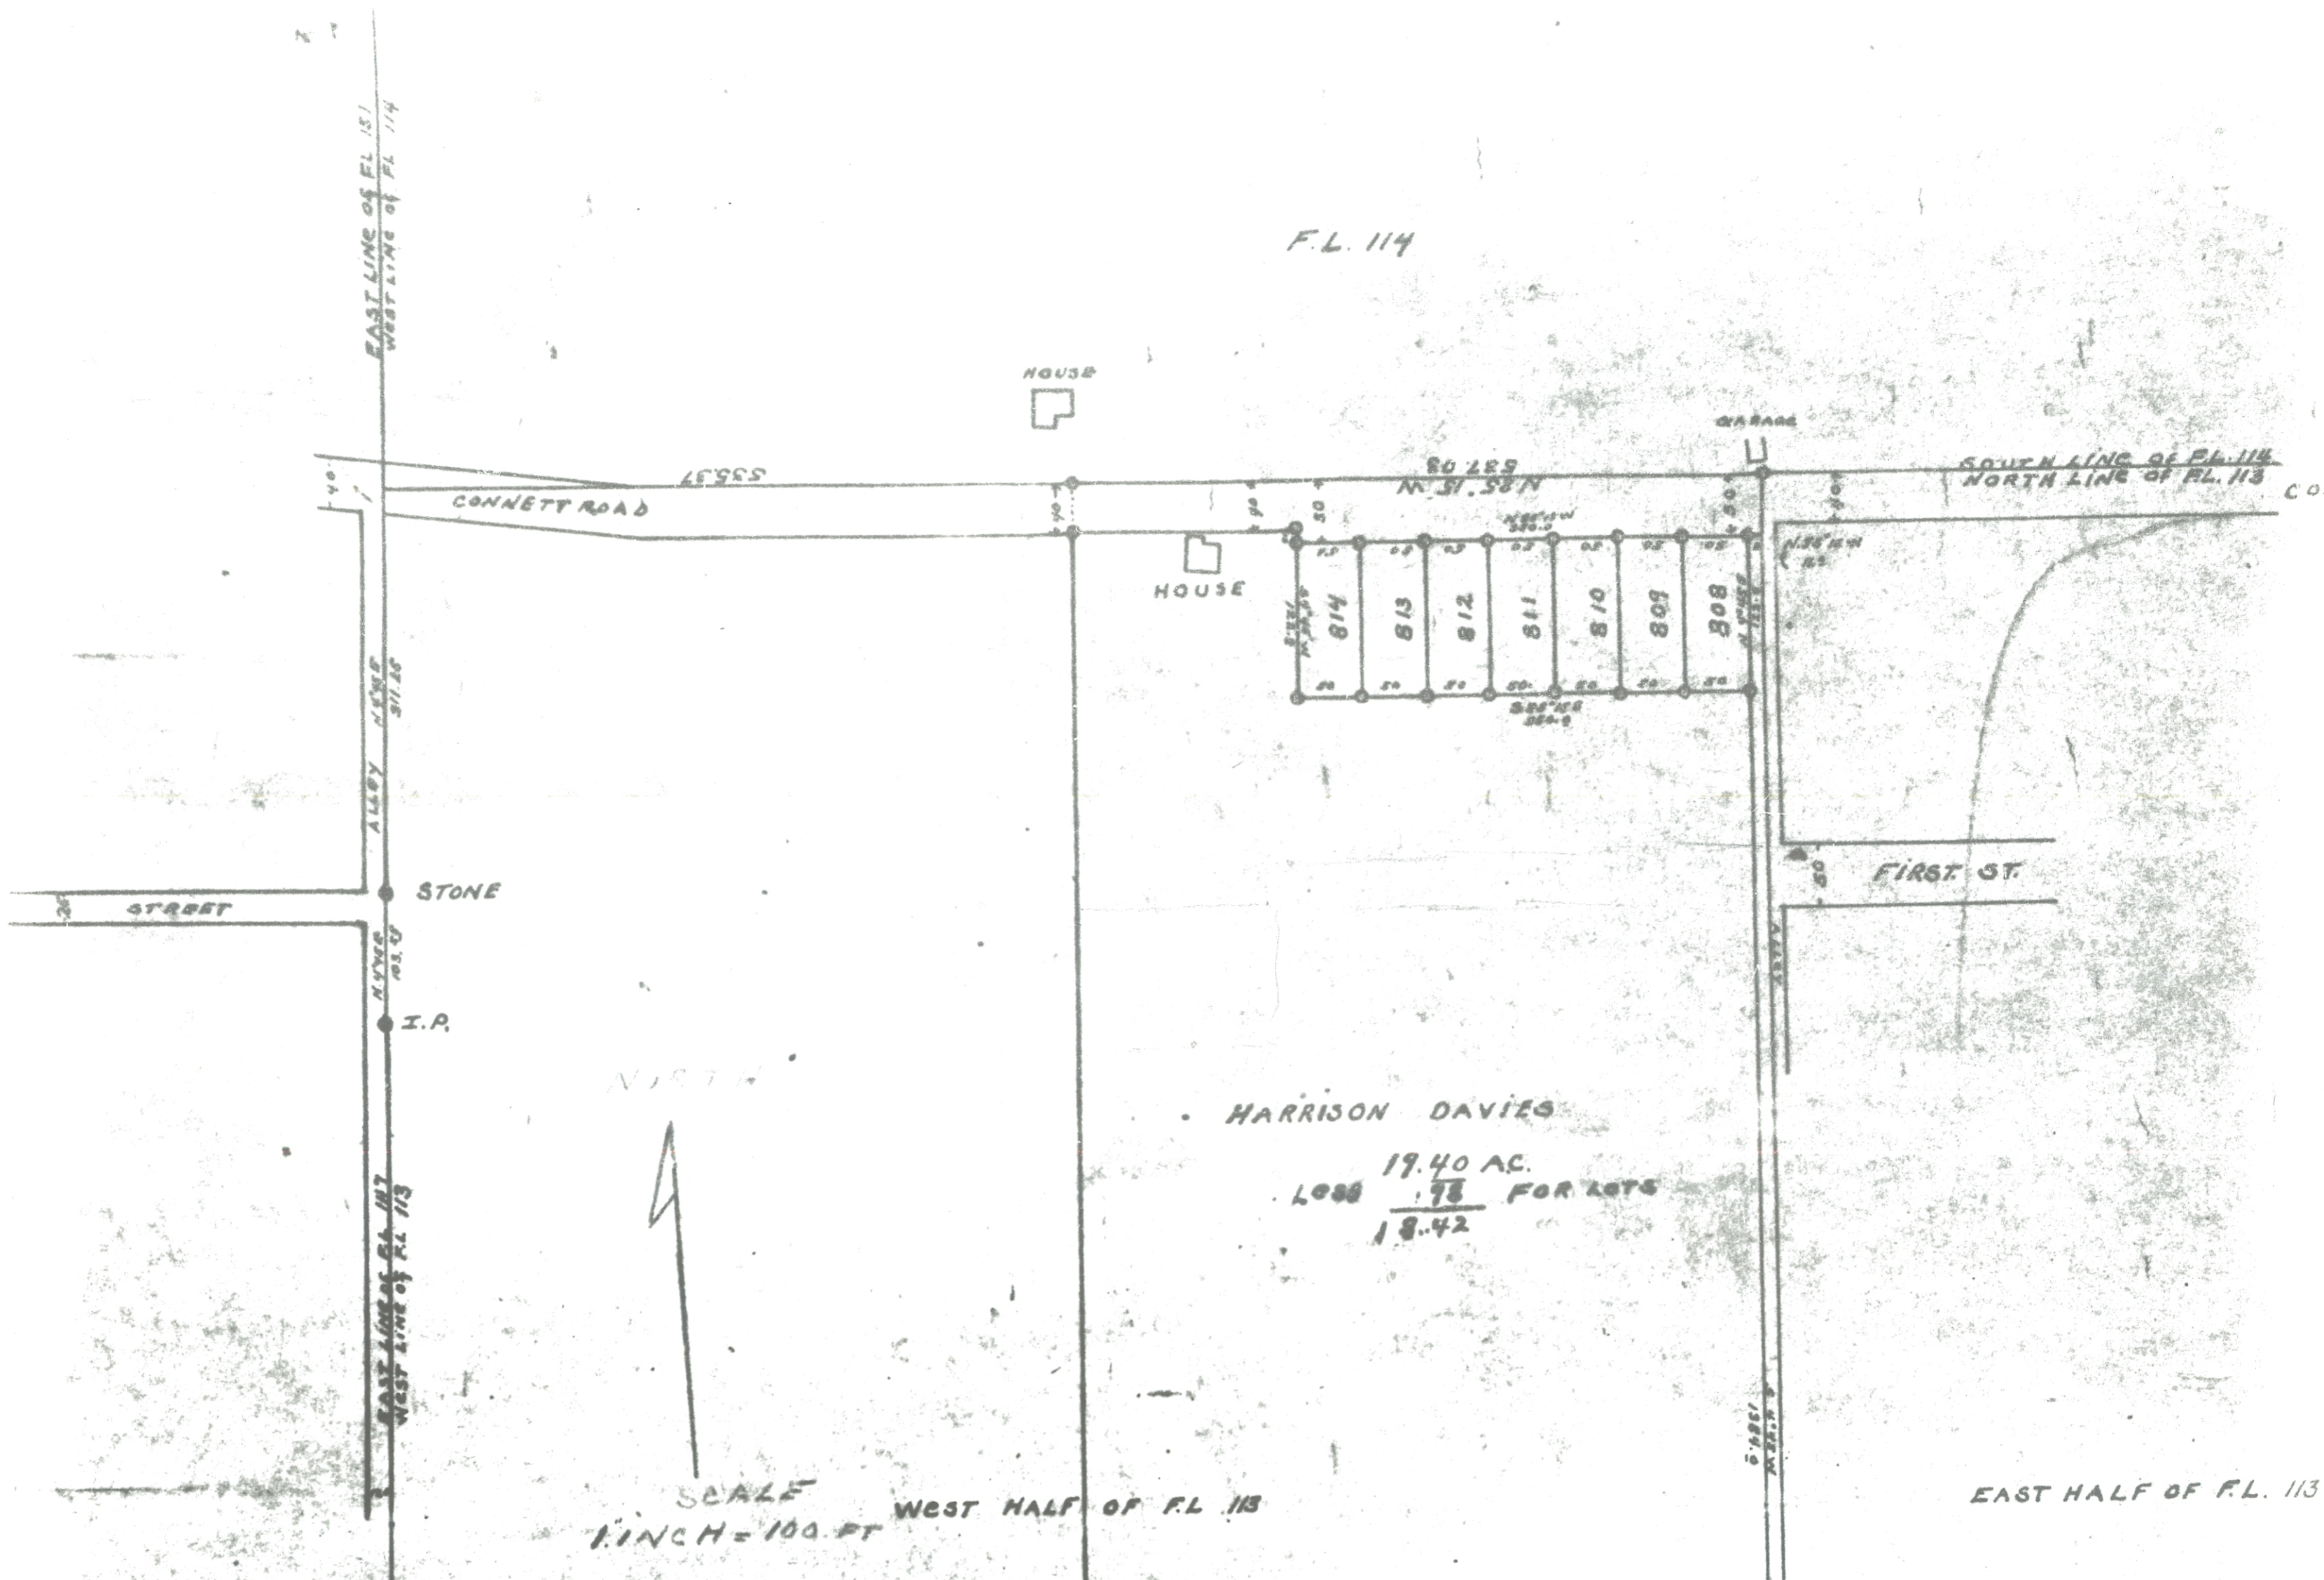

HARRISON DAVIES FIRST ADDITION TO VERITY, Part of Farm Lot 113, Section 24, Town 9, Range 14, Athens Township, Athens County, Ohio

KNOW ALL MEN BY THESE PRESENTS: That Harrison Davies and Ida Davies, his wife, owners of the above delineated land shown hereon do hereby acknowledge the making of the same to be their voluntary act and deed and do hereby dedicate the streets and other public works shown hereon for public use forever.

Witness our hands this 14th day of October, A.D. 1957.

Signed and acknowledged in presence of:

Miss Violet Bryan
W. W. Worstell

Harrison Davies
Harrison Davies
Ida Davies
Ida Davies

STATE OF OHIO, ATHENS COUNTY, SS:

Before me, a notary public in and for the state of Ohio, personally appeared Harrison Davies and Ida Davies, his wife, who acknowledged the signing of the foregoing document to be their voluntary act and deed.

IN WITNESS WHEREOF, I have hereunto subscribed my name and affixed my notarial seal this 14th day of October, 1957.

W. W. Worstell
Notary Public, State of Ohio

I hereby certify that the plat is correct as surveyed by me July, 1957.

Richard Sanderson
Surveyor No. 241

ACCEPTED and APPROVED

John W. Dool
John S. Chinn
Walter B. Beaman
Athens County Commissioners

John W. Dool
County Engineer October 21, 1957

Received for record Oct 21, 1957.
Recorded in Vol. 7, page 317, Record of Plats. # 41822

Transferred 10-21-1957
J. W. Whaley, Auditor

Claudio E. Chappell
County Recorder
Fee \$6.00