


ENVELOPE: 227A

HIGHLAND PARK - AMENDED
ATHENS

AMENDED PLAT OF Highland Park Addition

TO
ATHENS, O.

In farm lot # 45
Scale 1 in. = 200 ft.

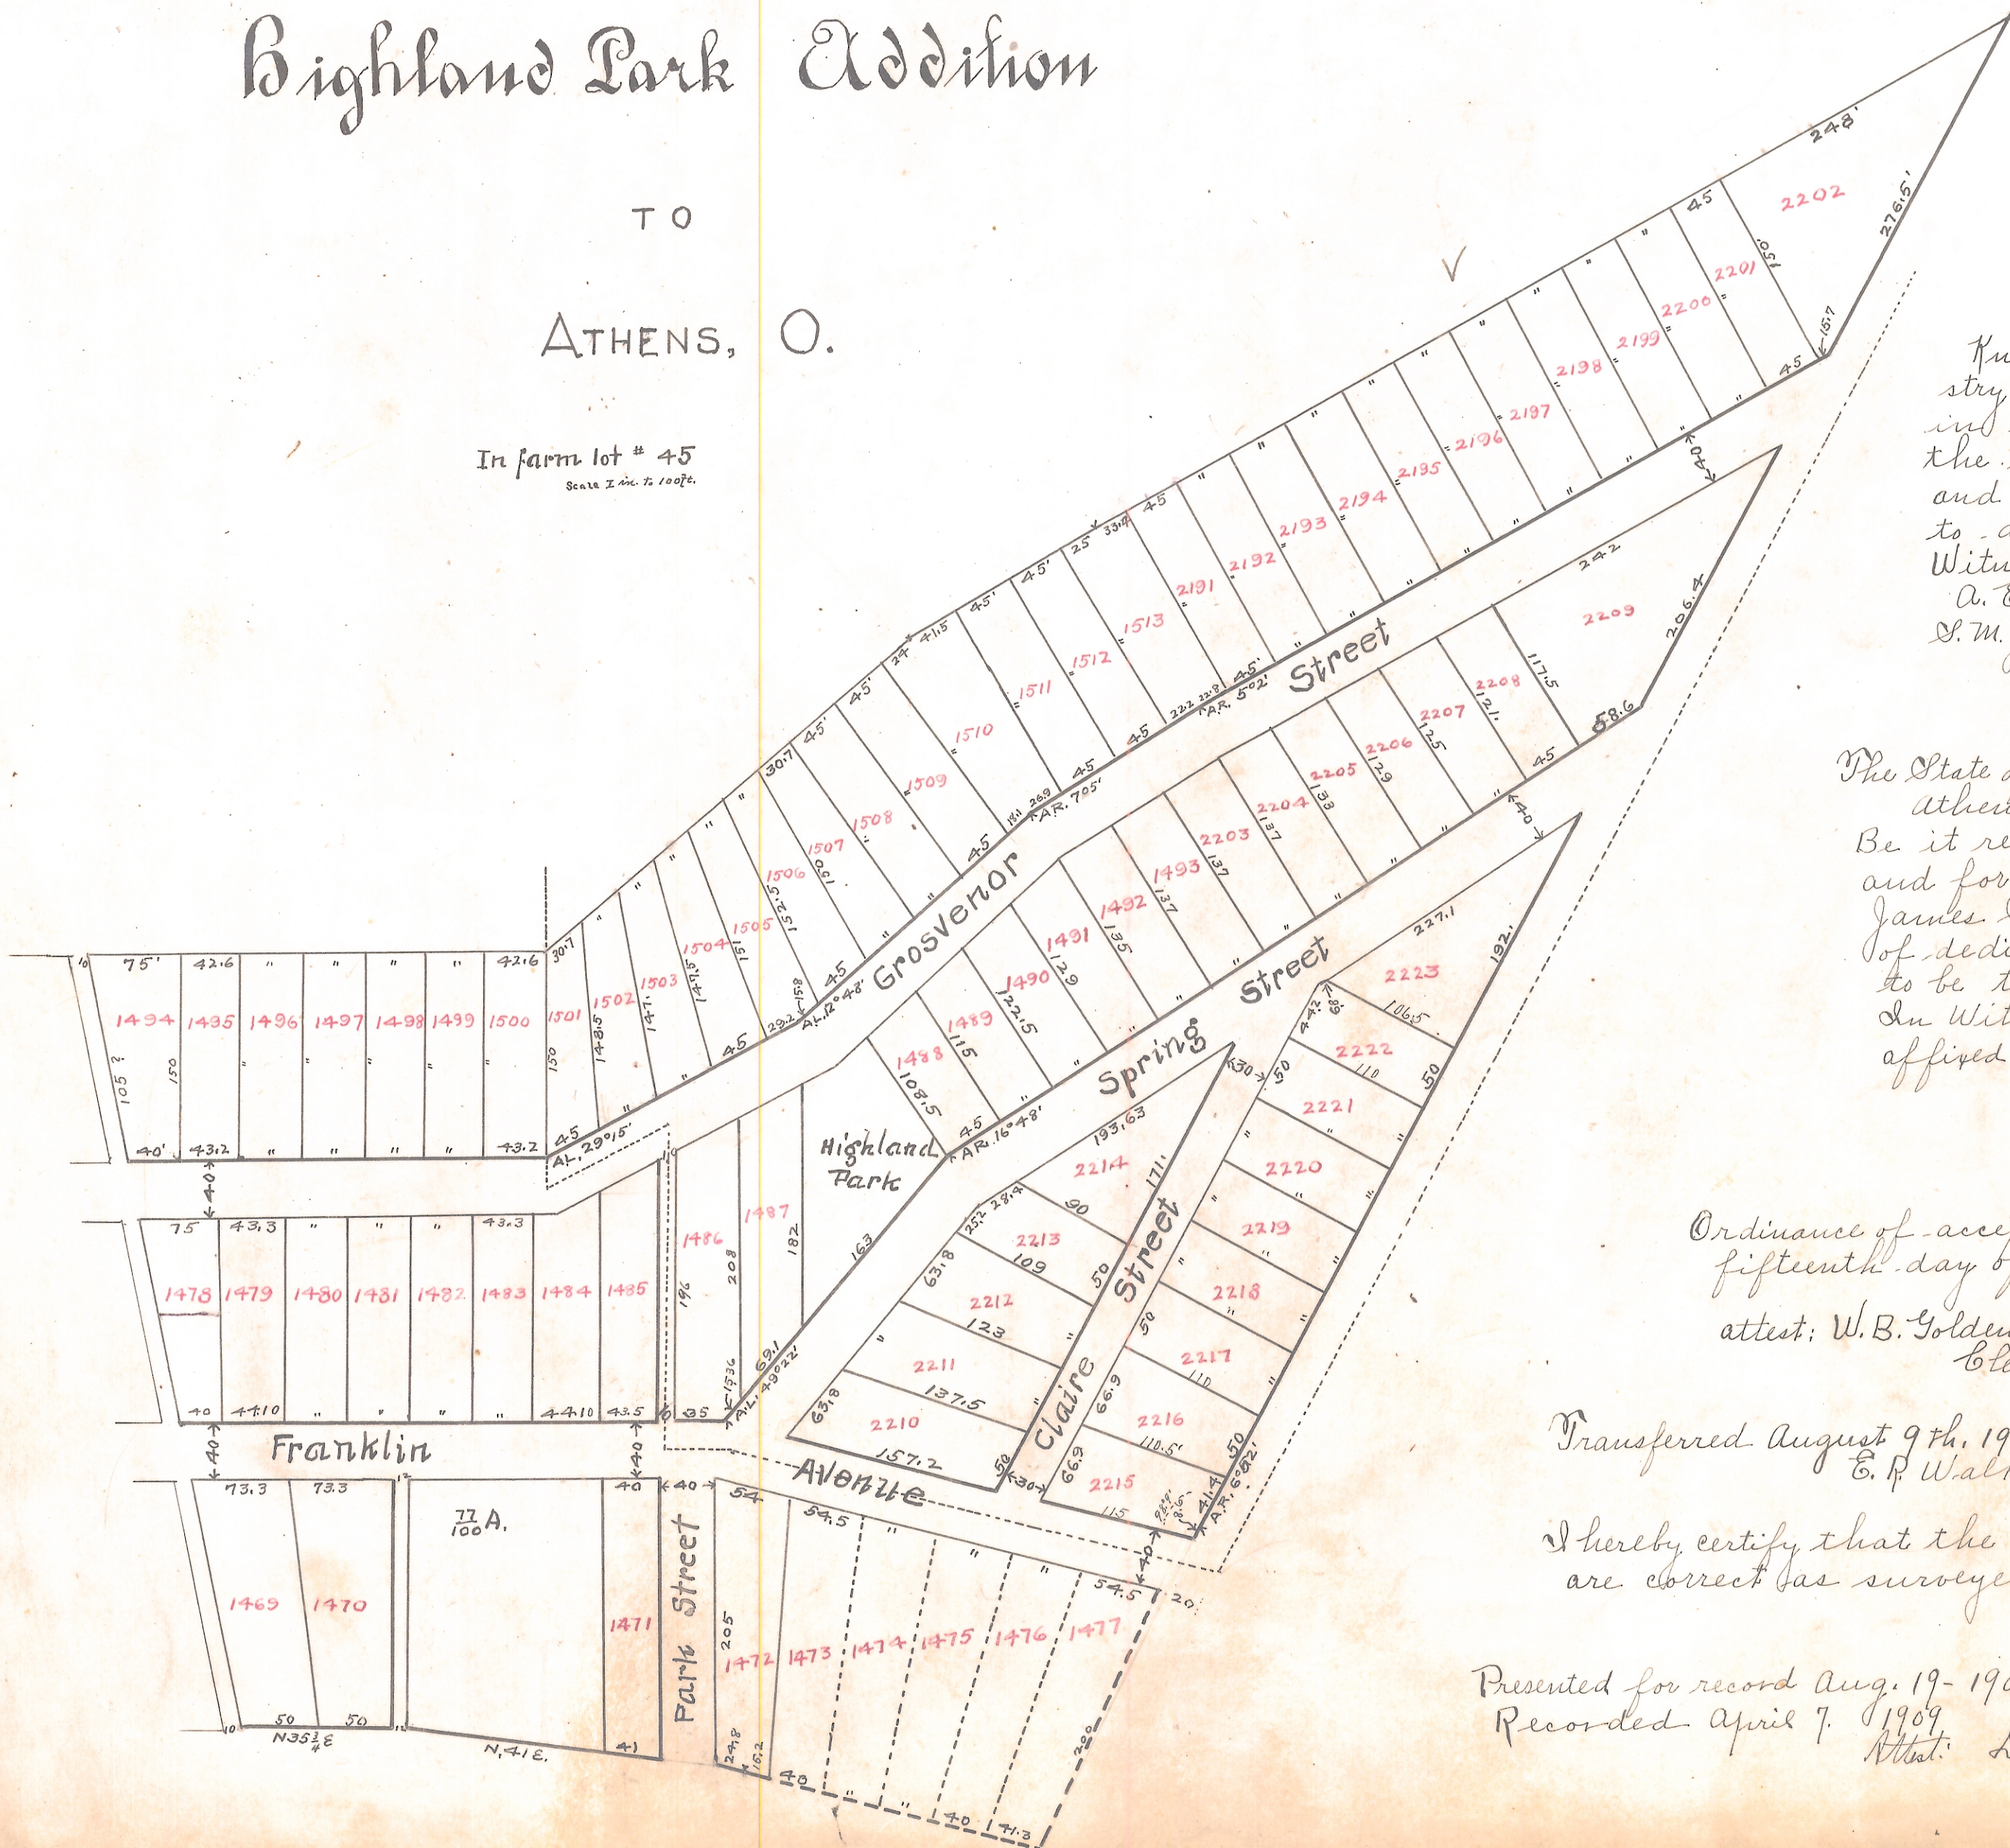

*For Vacation of Claire St. see Plat Book 8
Page 6*

Know all men by these presents, that we D. A. P. McKinstry and James S. Parker, owners of land delineated in this plat, do hereby acknowledge the making of the same to be our voluntary act and deed, and we do hereby dedicate the streets and alleys to and for public use forever.

Witness our hands this 20th. day of Sept. A.D. 1907.

A. E. Price } witness
S. M. Johnson } witness

D. A. P. McKinstry
James S. Parker

The State of Ohio
Athens county ss.

Be it remembered that before me a notary public in and for said county personally came D. A. P. McKinstry and James S. Parker, the grantors in the foregoing deed of dedication and acknowledge the signing thereof to be their voluntary act and deed.

In Witness whereof I have hereto set my hand and affixed my notarial seal on this 10th. day of October 1907.

A. E. Price
Notary Public.

Ordinance of acceptance passed by the council of Athens Ohio this
fifteenth day of June A.D. 1908.

attest: W. B. Golden
Clerk.

S. E. Hedges, Mayor.

Transferred August 9th, 1908
E. P. Walker, Auditor.

I hereby certify that the accompanying plat and notes
are correct as surveyed by me in June and August, 1907.
F. H. Beckler, Engineer.

Presented for record Aug. 19-1908
Recorded April 7, 1909
Attest: D. R. Richards Recorder.

In the Court of Common Pleas,
Athens County, Ohio.

ENVELOPE: 222B

HIGHLAND PARK ADDITION (vacating)
ATHENS

In the Matter of the Application of
D.A. B. McKinstry and J.S. Parker for
the vacation of a part of Highland
Park Addition to Athens, Ohio.

Journal Entry.

This cause coming on to be heard by the court on the pleadings and the evidence adduced by the applicants, the court finds that the applicants are the sole owners of the following described portion of McKinstry & Parker's Highland Park Addition to the Village of Athens, Ohio, to-wit:-

Commencing at the Northeast corner of In-Lots No. 1485 in McKinstry and Parker's Highland Park Addition to the Village of Athens, Ohio; thence in a Westerly direction along the North line of Lots 1485 and 1502 to the Northwest corner of In-Lot No. 1502; thence in a Northerly direction to the Southwest corner of In-Lot No. 1503; thence North 50 degrees East to a point in the old road 20 feet from the Northwest corner of In-Lot No. 1513; thence in a Southeasterly direction, along said road to a point 20 feet from the Northeast corner of In-Lot No. 1493; thence in a Southerly direction to the Southeast corner of In-Lot No. 1493; thence in a Southerly direction to the Southeast corner of In-Lot No. 1486; thence in a Southerly direction to the place of beginning, and including a portion of Park Street, a 20 foot alley adjoining the old road, and Inlots Nos. 1486 to 1493 inclusive, and Nos. 1503 to 1513 inclusive.

That 30 days notice, by publication in the Athens Messenger has been given of the filing of their said petition, and that it is for the best interest of all concerned that said portion of said plat be vacated.

It is, therefore, ordered and decreed by the court that the above described portion of said Highland Park Addition to said Village of Athens, Ohio, be, and the same is, hereby vacated.

And said applicants are hereby ordered, within 30 days from the rising of this court, to file a copy of these proceedings, with the County Recorder of said Athens County; and and are further ordered to pay the costs of these proceedings.

Certificate to Copy. Original on File.

The State of Ohio, Athens County.

Court of Common Pleas.

I, Alex Nelson, Clerk of the Court of Common Pleas, within and for said County, and in whose custody the Files, Journals and Records of said Court are required by the Laws of the State of Ohio to be kept, do hereby certify that the foregoing is taken and copied from the original now on file in said Court, that the foregoing has been compared by me with said original document and that the same is a true and correct copy thereof.

In Testimony Whereof, I herunto subscribe my name officially, and affix the Seal of said Court, at the Court House, in Athens in said County, this 2nd day of April A.D. 1908.

(Seal) Alex Nelson
Clerk of said Court of Common Pleas.

Rec'd April 2, 1908 - 9 a.m.
Recorded April 21, 1908.

attest J.R. Richards

See Plat Book No. 4, at page 52 for Plat.