


Hudson's Addition To Athens, Ohio

ENVELOPE: 147A
HUDSON'S ADDITION
ATHENS

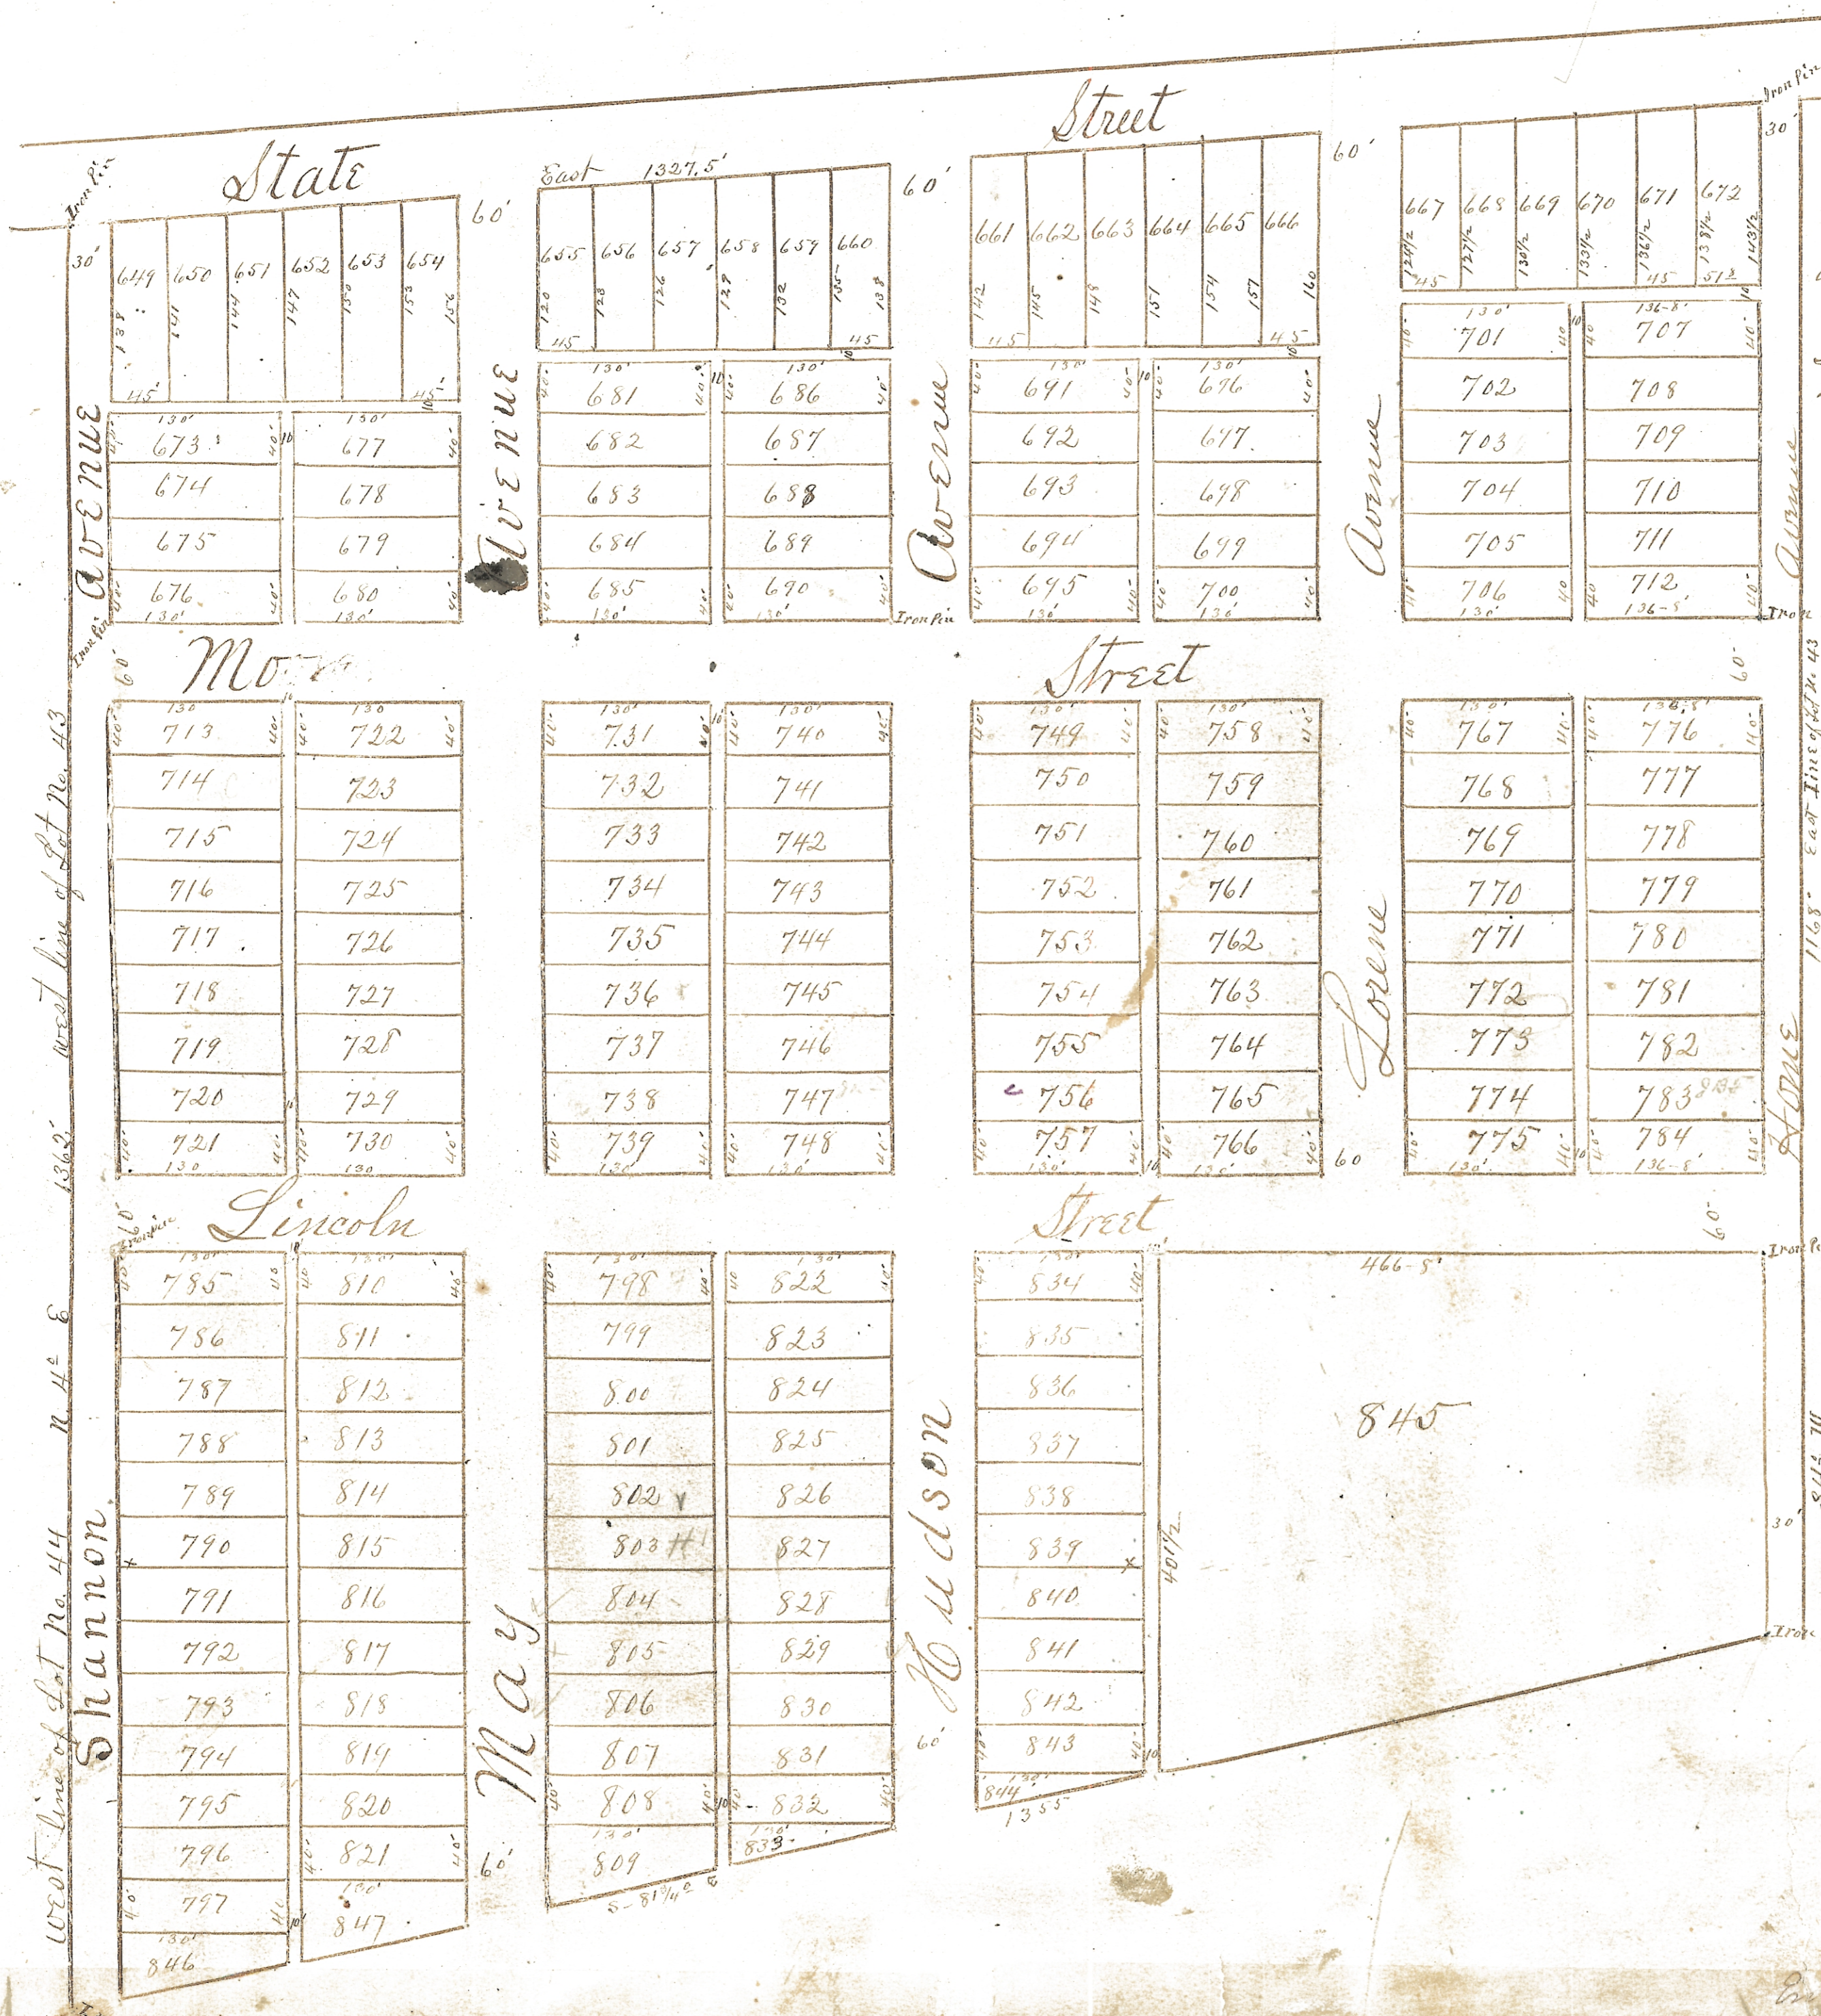

I show all men by these presents, that I Samuel M. Hudson the owner of the land delineated on this plat do hereby acknowledge the making of the same to be my voluntary act and deed, and I do hereby dedicate the streets and alleys, and other public ways and grounds shown thereon to public use forever. In testimony whereof, I have hereunto set my hand this 14th day of April A.D. 1893 -
S. M. Hudson

The State of Ohio Athens County SS.
Personally appeared before me the subscriber a Notary Public in and for said county Samuel M. Hudson who acknowledged the plat and survey to be his voluntary act and deed for the uses and purposes therein mentioned. This 14th day of April A.D. 1893.
Charles H. Minton, Notary Public
Athens County Ohio.

The village of Hudson's Addition to Athens is situated in Lease Lots No. 43 & 44 of Town 9 - Range 14. Ohio University Leasehold land. The starting point is 130 feet N. 4th E. from the south west corner of Lot No. 444. Hudson Avenue bears N. 4th E. from the true meridian at Athens, all other streets and alleys are either parallel or at right angles with it unless therein marked.
I certify the within Plat and notes to be correct as surveyed by me April 22nd + 18th 1893
S. W. Hibbard

Entered for Transfer
April 22nd 1893
A. J. Traut
Auditor

Entered to record April 22nd 1893
Recorded April 24th 1893
Wm. C. L. Brown