


ENVELOPE: 332A
HUGHES-ROWLAND SUBDIVISION
ATHENS

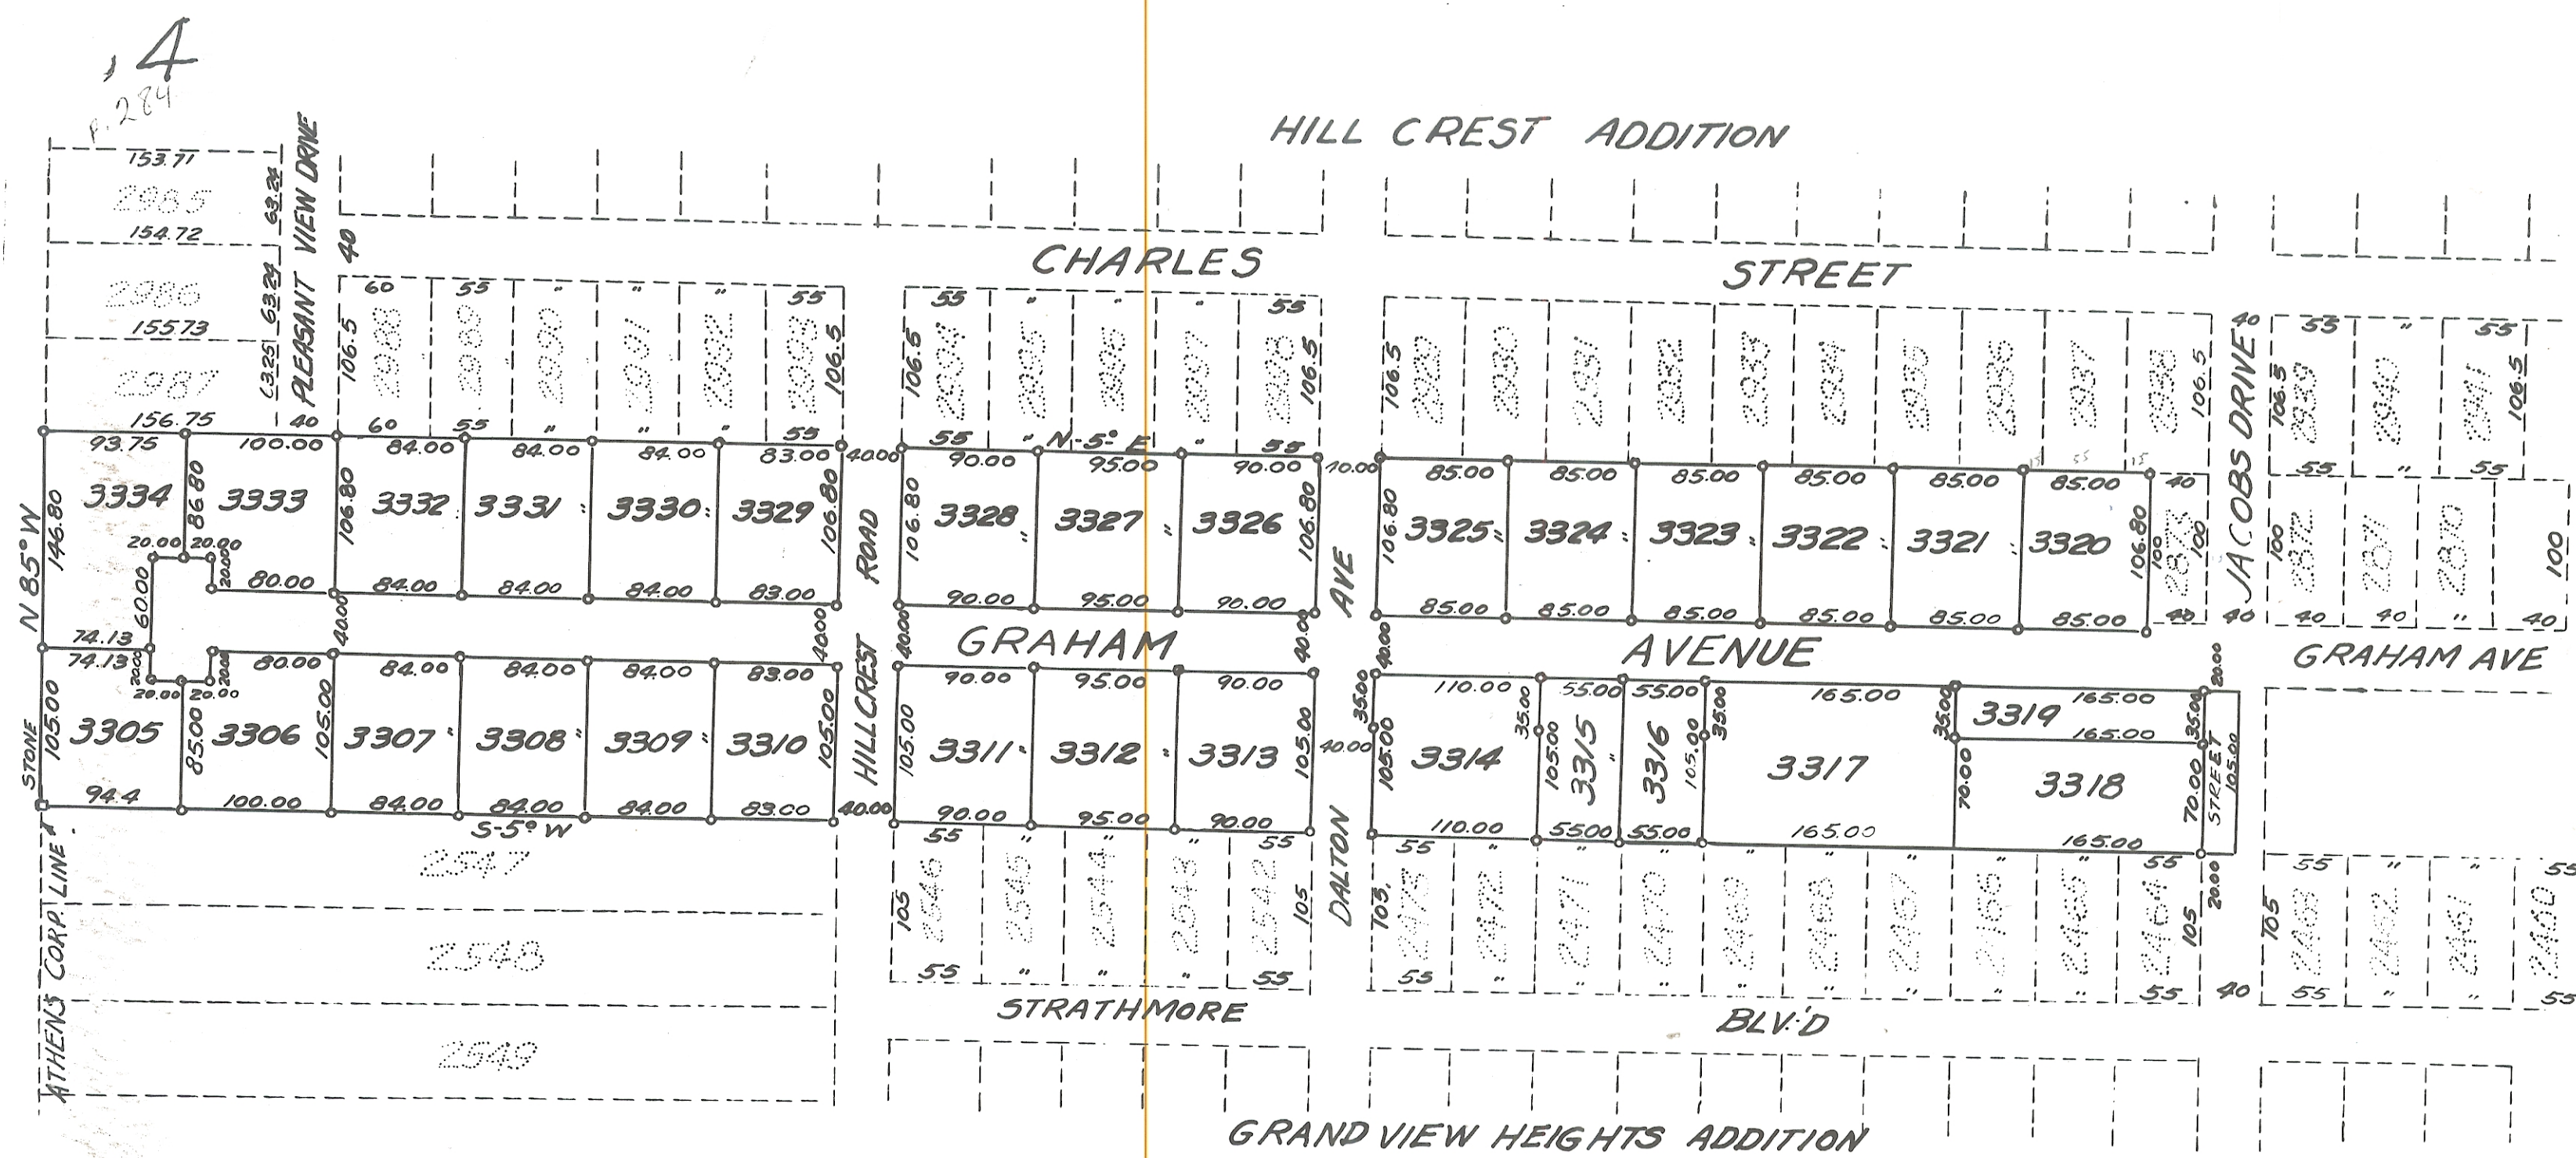

I HEREBY CERTIFY THAT THIS PLAT IS CORRECT AS SURVEYED, REVISED AND PLATTED BY ME JAN. 28, 1956
Frederick J. Mason
 REG. ENG. # 9786
 SURVEYOR # 3060

APPROVED 2-20-1956
W. W. Whaley
 DIRECTOR OF PUBLIC SERVICE
 FOR THE CITY OF ATHENS, OHIO

ACCEPTED BY COUNCIL OF THE CITY OF ATHENS, OHIO BY ORDINANCE No. 1300
 PASSED BY COUNCIL 2/22/1956
W. W. Whaley
 CLERK OF COUNCIL

TRANSFERRED Feb. 23, 1956
W. W. Whaley
 COUNTY AUDITOR, ATHENS CO, OHIO

RECEIVED FOR RECORD 3/1/1956
 RECORDED IN VOL. 7 PAGE 284-285
Richard E. Schappell
 COUNTY RECORDER, ATHENS CO, OHIO.

AREA OF PLATTED LOTS #3305 TO #3334, INCLUSIVE EQUALS 6.517 ACRES

AREA OF DEDICATED STREETS INCLUDING 2000'X105.00 STRIP NORTH SIDE OF JACOBS DRIVE EQUALS 1.686 ACRES

STATE OF OHIO, COUNTY OF ATHENS
 BEFORE THE UNDERSIGNED, A NOTARY PUBLIC IN AND FOR SAID STATE AND COUNTY OF, PERSONALLY APPEARED THE WITHIN NAMED EUNICE HUGHES AND OLIVER F. ROWLAND AND LOUISE ROWLAND, HIS WIFE S. GLENN FOSTER AND ALICE R. FOSTER HIS WIFE, EACH OF WHOM ACKNOWLEDGED THAT THEY DID SIGN THE FOREGOING INSTRUMENT, AND THAT THE SAME IS THEIR FREE ACT AND DEED IN TESTIMONY WHEREOF
 I HAVE HEREUNTO SUBSCRIBED MY NAME AND AFFIXED MY NOTARIAL SEAL THIS 14th DAY A.D. 1956
William O. Rowland
 NOTARY PUBLIC (SEAL)

STATE OF Ohio, COUNTY OF Athens
 BEFORE THE UNDERSIGNED, A NOTARY PUBLIC IN AND FOR SAID STATE AND COUNTY OF, PERSONALLY APPEARED THE WITHIN NAMED WILLIAM W. CONNETT AND CHARLOTTE E. CONNETT HIS WIFE EACH OF WHOM ACKNOWLEDGED THAT THEY DID SIGN THIS FOREGOING INSTRUMENT, AND THAT THE SAME IS THEIR FREE ACT AND DEED IN TESTIMONY WHEREOF
 I HAVE HEREUNTO SUBSCRIBED MY NAME AND AFFIXED MY NOTARIAL SEAL THIS Feb. 7th DAY A.D. 1956
William W. Connett
 NOTARY PUBLIC (SEAL)

HUGHES ROWLAND SUBDIVISION

PART OF LEASE LOT No. 26, S4, T9, R 14
 LOCATED IN THE CITY OF ATHENS, OHIO
 SCALE 1 IN. = 100 FEET

LEGEND
 ALL ANGLES NOT SHOWN ARE 90°00'
 IRON PINS SHOWN THUS ADJOINING PLATTED ADDITIONS SHOWN IN DOTTED LINES

KNOW ALL MEN BY THESE PRESENTS: THAT EUNICE HUGHES, OLIVER F. ROWLAND AND LOUISE ROWLAND, HIS WIFE, S. GLENN FOSTER AND ALICE R. FOSTER, WILLIAM W. CONNETT AND CHARLOTTE E. CONNETT OWNERS OF THE LAND DELINEATED HEREON, DO HEREBY ACKNOWLEDGE THE MAKING OF THE SAME TO BE THEIR VOLUNTARY ACT AND DEED AND THEY DO HEREBY DEDICATE THE STREETS, AND OTHER PUBLIC WORKS, SHOWN THEREON TO AND FOR PUBLIC USE FOREVER

WITNESS THEIR HAND THIS 17th DAY OF February, A.D. 1956
 SIGNED AND ACKNOWLEDGED IN THE PRESENCE OF SIGNED

WITNESS
William O. Rowland
Shirley G. Davis
Eunice Hughes
Oliver F. Rowland
Louise Rowland
S. Glenn Foster
Alice R. Foster
Charlotte E. Connett
William W. Connett

LOTS IN THIS ADDITION ARE SUBJECT TO THE RESTRICTIONS SET FORTH IN A SCHEDULE ATTACHED HERETO, MADE A PART HEREOF AND MARKED "EXHIBIT A"

ABOVE PLATTED ADDITION BEING THE SAME PREMISES DESCRIBED IN VOL. 114 PAGE 488 RECORDS OF DEEDS ATHENS, COUNTY, OHIO.