



# MAP OF J. H. E. HOWE'S SUBDIVISION

OF  
LOT NO 112 OF WOLFSBURG  
AND  
LOT NO 1226 OF NELSONVILLE  
ATHENS COUNTY OHIO  
SITUATED IN  
SECTION NO 18

ENVELOPE: 366A  
J.H.E. HOWE'S SUBDIVISION  
WOLFSBURG  
SECTION 18  
NELSONVILLE

57816  
ATHENS COUNTY, OHIO  
Received For Record  
at 10:15 AM on the  
MAY 25 1962 15 Recorded  
June 18 1962 M.  
Book No. 2 Page 39  
CLAUDIS E. CHAPPEL, Recorder  
\$6.60

LOT NO 112  
LOT NO 1226

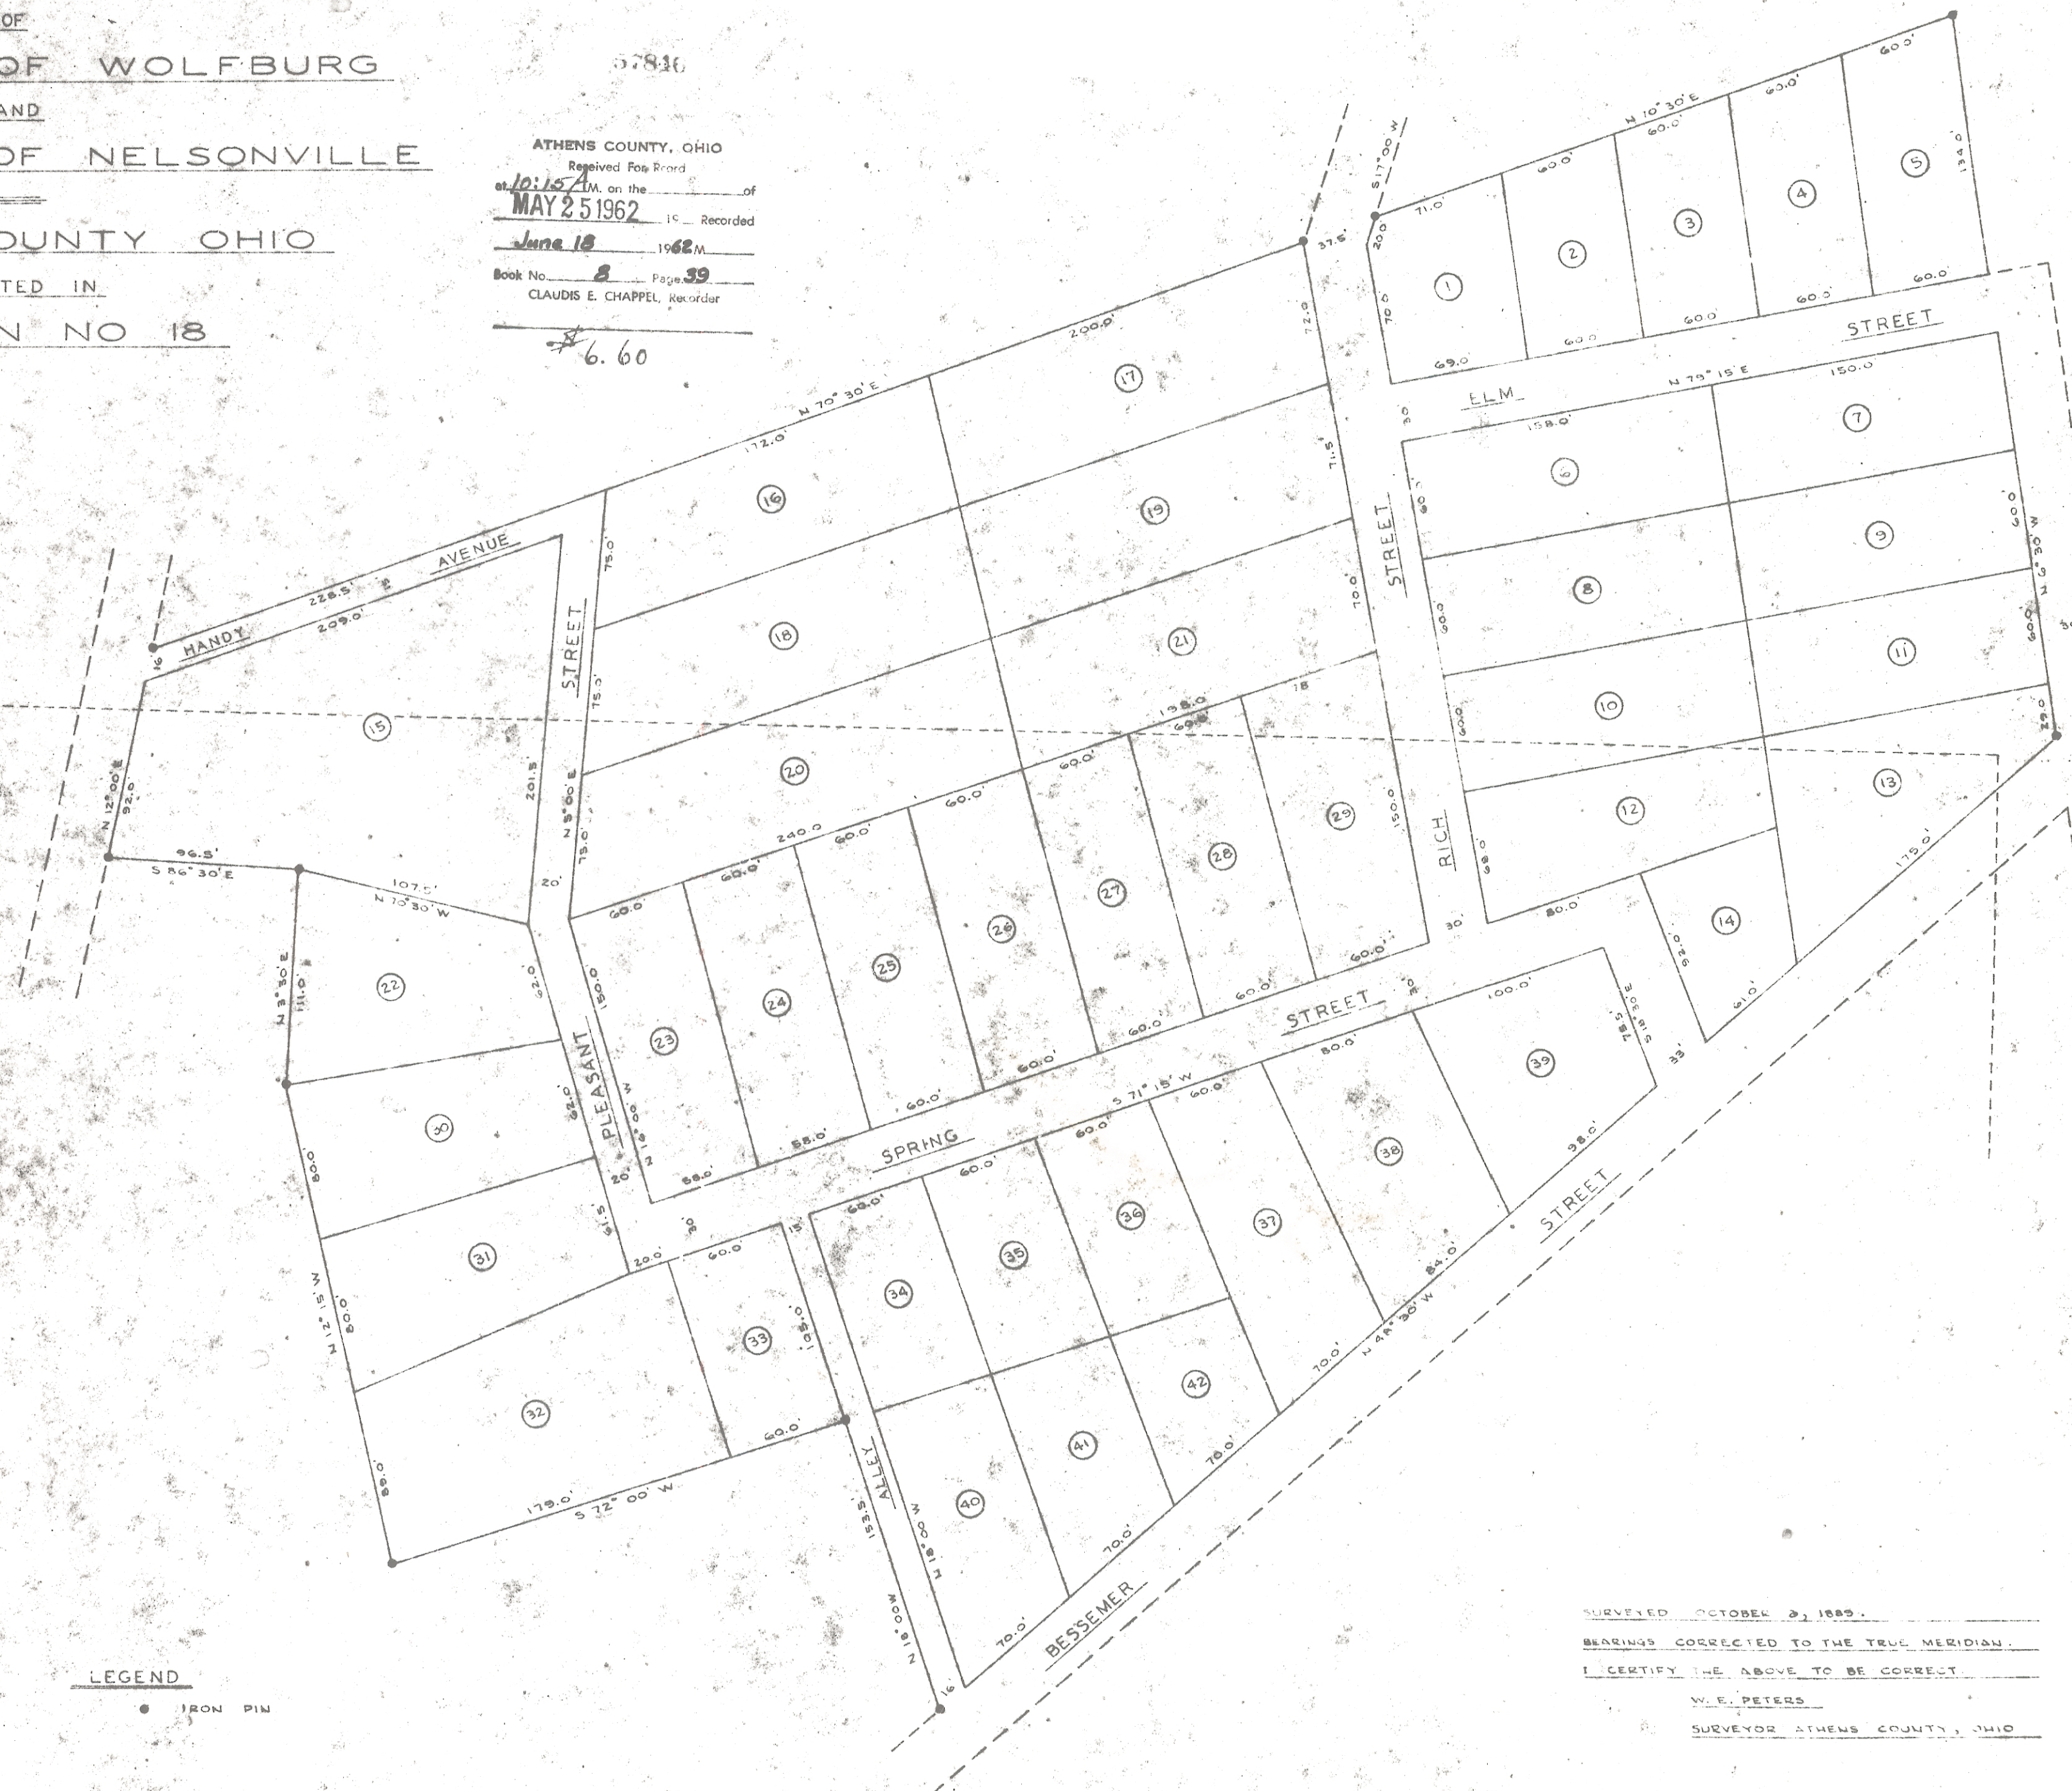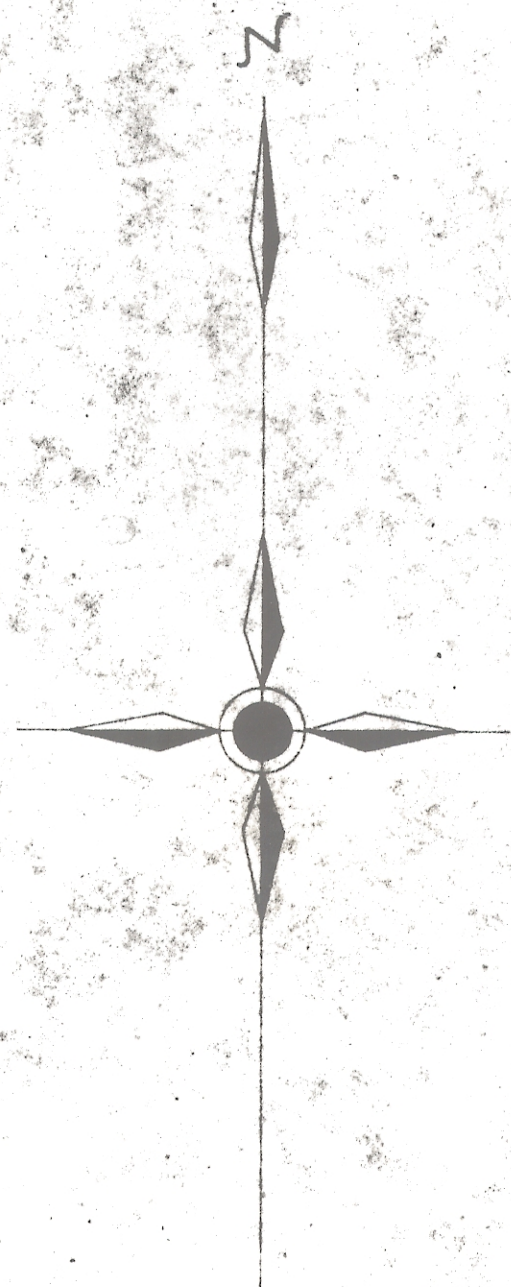

LEGEND  
● IRON PIN

SURVEYED OCTOBER 3, 1889.  
BEARINGS CORRECTED TO THE TRUE MERIDIAN.  
I CERTIFY THE ABOVE TO BE CORRECT.  
W. E. PETERS  
SURVEYOR ATHENS COUNTY, OHIO

REDRAWN: APRIL 16, 1962  
BY: BOB WAGNER