

J.E. CUCKLERS SUBDIVISION

OF
PART OF LEASE LOTS NO'S 39 & 40 SECTION 8, TOWNSHIP 9, RANGE 14
OHIO RIVER SURVEY ATHENS TWP ATHENS CO, OHIO
SCALE 1" = 100 FT. IRON PINS SHOWN

KNOW ALL MEN BY THESE PRESENTS THAT J.E. CUCKLER AND IDA MAE CUCKLER HIS WIFE DO HEREBY ACKNOWLEDGE THE MAKING OF THE SAME TO BE THEIR VOLUNTARY ACT AND DEED AND DO HEREBY DEDICATE ALL LAND OWNED BY THEM WITHIN THE LIMITS OF MULLIGAN ROAD WITHIN 20 FEET OF CENTER LINE, TO PUBLIC USE FOREVER
WITNESS THEIR HANDS THIS 25th DAY OF October 1962


SIGNED AND ACKNOWLEDGED IN THE PRESENCE OF:

Barth J. Jones
Ann B. Hall Jr

SIGNED
J. E. Cuckler
Ida Mae Cuckler

ENVELOPE: 369A

J.E. CUCKLER'S SUBDIVISION
SECTION 8
ATHENS TWP

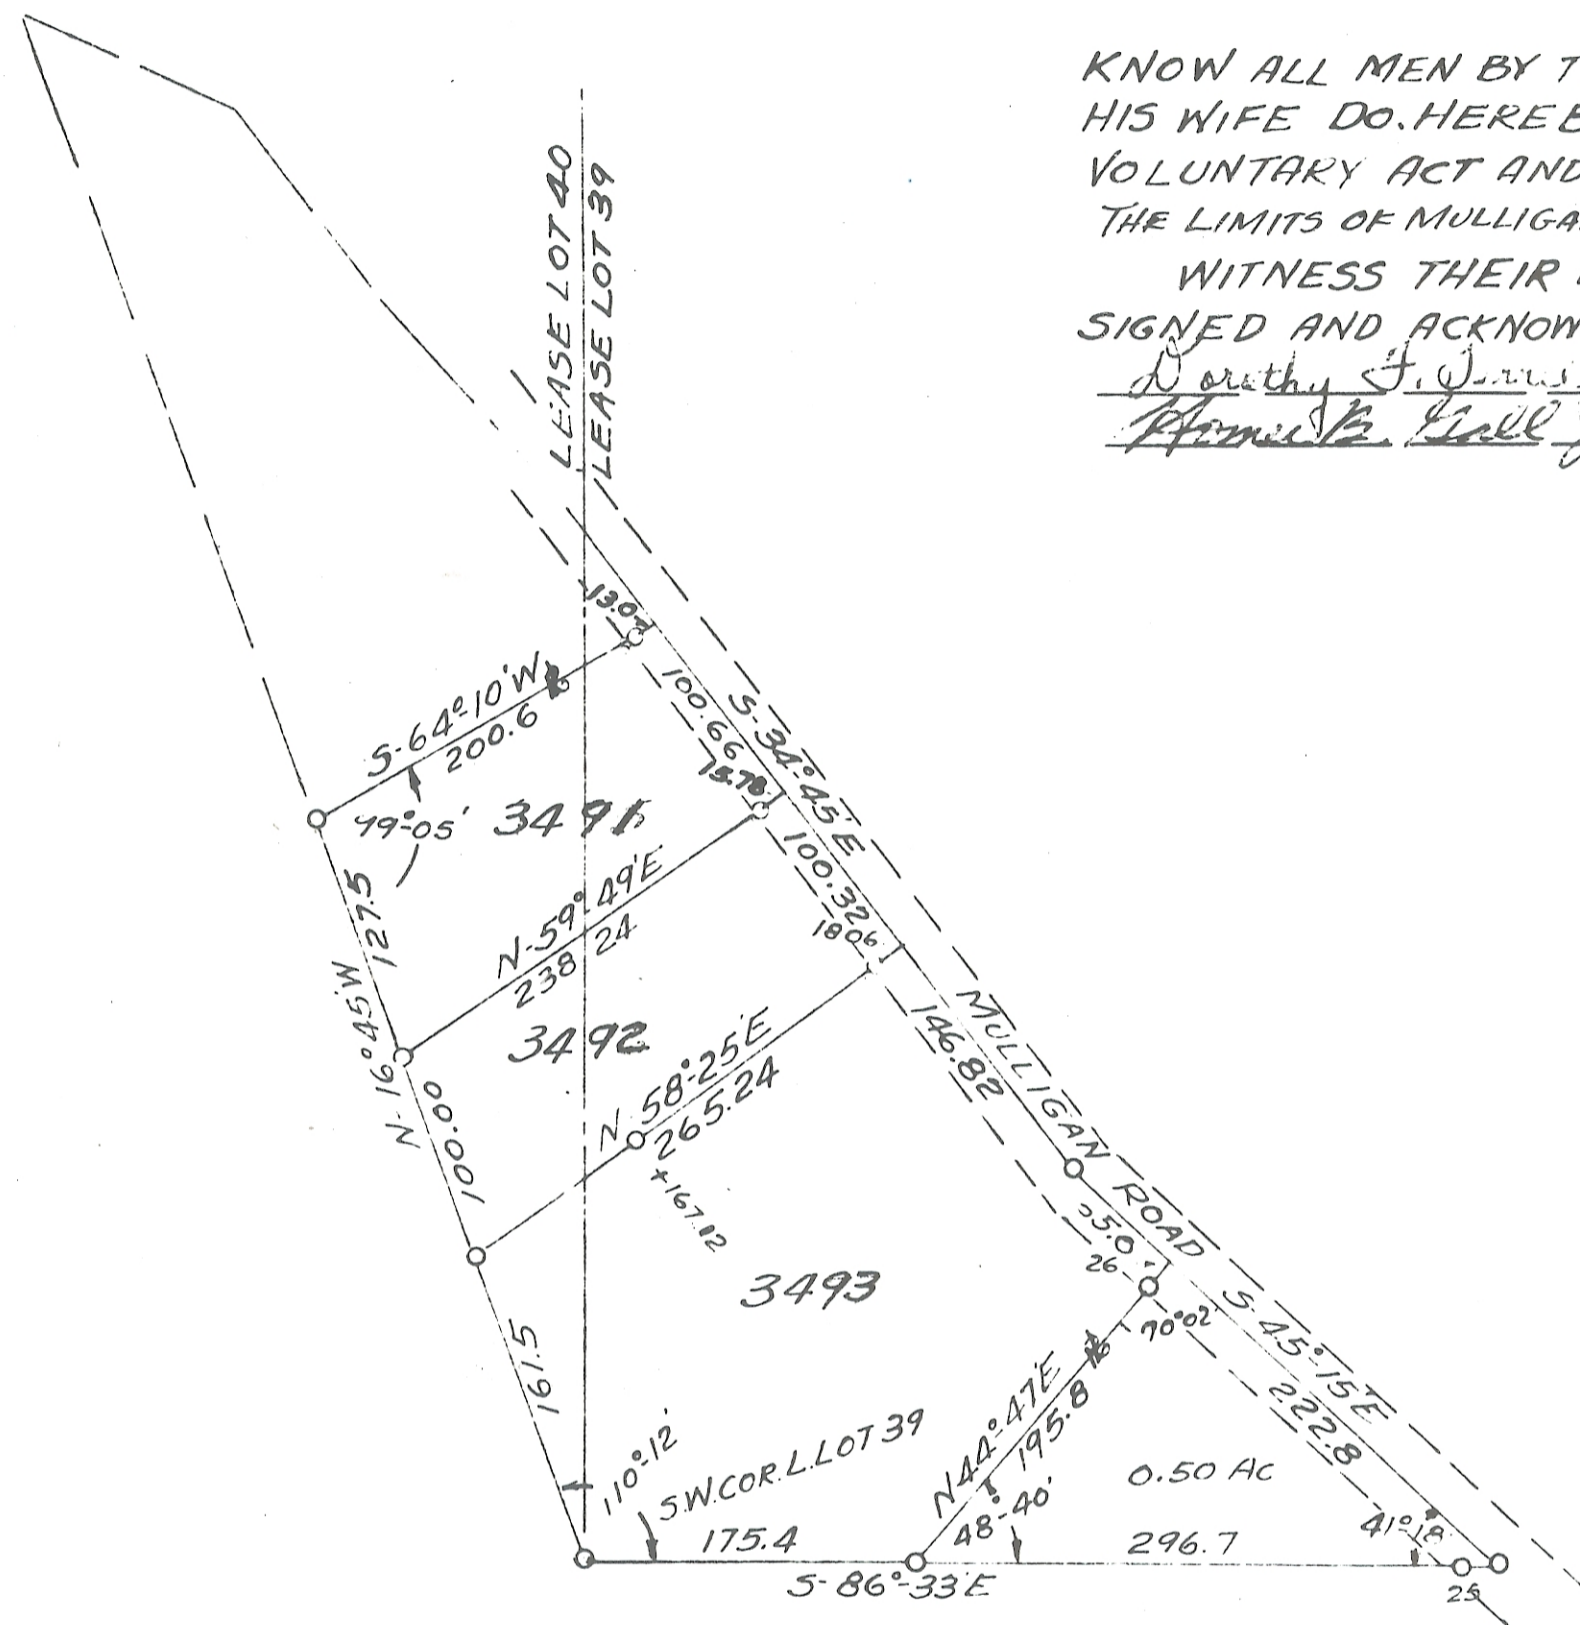

I HEREBY CERTIFY THAT THIS PLAT IS CORRECT AS ORIGINALLY SURVEYED BY GEORGE CLARK JUNE 25, 1958 AND AS TO PROPERTY LINES RELOCATED BY ME JUNE 2, 1962

Frederick A. Sifton REG. ENGR. 9786
SURVEYOR 3060

THE CUCKLER SUBDIVISION CONSISTING OF LOTS 3491 TO 3493 INCLUSIVE WAS ACCEPTED BY THE CITY COUNCIL OF ATHENS OHIO ON March 19, 1963, BY ORDINANCE NUMBER 0-11-63

Bonnie Hopkins
CLERK OF ATHENS CITY COUNCIL

TRANSFERRED March 22, 1963
COUNTY AUDITOR ATHENS CO, OHIO

RECEIVED FOR RECORD _____ 1963
RECORDED IN VOL. _____ PAGE _____
COUNTY RECORDER ATHENS CO, OHIO

STATE OF OHIO, COUNTY OF ATHENS
BEFORE THE UNDERSIGNED A NOTARY PUBLIC IN AND FOR SAID STATE AND COUNTY PERSONALLY APPEARED THE WITHIN NAMED J.E. CUCKLER AND IDA MAE CUCKLER ACKNOWLEDGED THAT THEY DID SIGN THE FOREGOING INSTRUMENT AND THAT THE SAME IS THEIR FREE ACT AND DEED
IN TESTIMONY WHEREOF I HAVE HERE UNTO SUBSCRIBED MY NAME AND AFFIXED MY NOTARIAL SEAL
THIS 25th DAY OF Oct AD. 1962

Barth J. Jones
NOTARY PUBLIC

AREA IN LOTS			
LOT NO.	LEASE LOT	SQ. FT.	ACRES
3491	40	15555	0.35710
	39	10189	0.23391
3492	40	16182	0.37149
	39	8709	0.19993
3493	40	532	0.01222
	39	61045	1.4014

APPROVED BY
Norman E. Shute
CITY ENGINEER
L. E. Norman
PRESIDENT PLANNING COMMISSION

ATHENS COUNTY, OHIO
Received For Record
at 2 P M. on the _____ of
MAR 22 1963 1963 Recorded
Page 2 1963
Book No. 8 Page 49
CLAUDIS E. CHAPPEL, Recorder

\$4.00