

ENVELOPE: 131B
JOEL J. ALLEN'S ADDITION
GLOUSTER

Joel J. Allen 2^d Addition to the Village of Gloucester.

Athens County Ohio, Beginning S. 86 1/2° E. 3 rods from the center of the west branch of Sunday Creek on the South line of Joel J. Allen's land. The lots are six rods in length and two rods in length and width. Bearing of lines and Streets marked on plat, including Streets and Alleys S. 7 1/2°

I hereby certify the above notes and accompanying plat are correct.
M. K. Atkinson, Surveyor.


The State of Ohio Athens County ss.

Before me M. K. Atkinson a Justice of the Peace in and for the Township of Trimble in said County, personally came Joel J. Allen proprietor of the within named Addition to the Village of Gloucester and acknowledged the same to be his voluntary act and deed for the uses and purposes thereof.

J. J. Allen

April A.D. 1889 signed in my presence this 12th day of

M. K. Atkinson J. P.

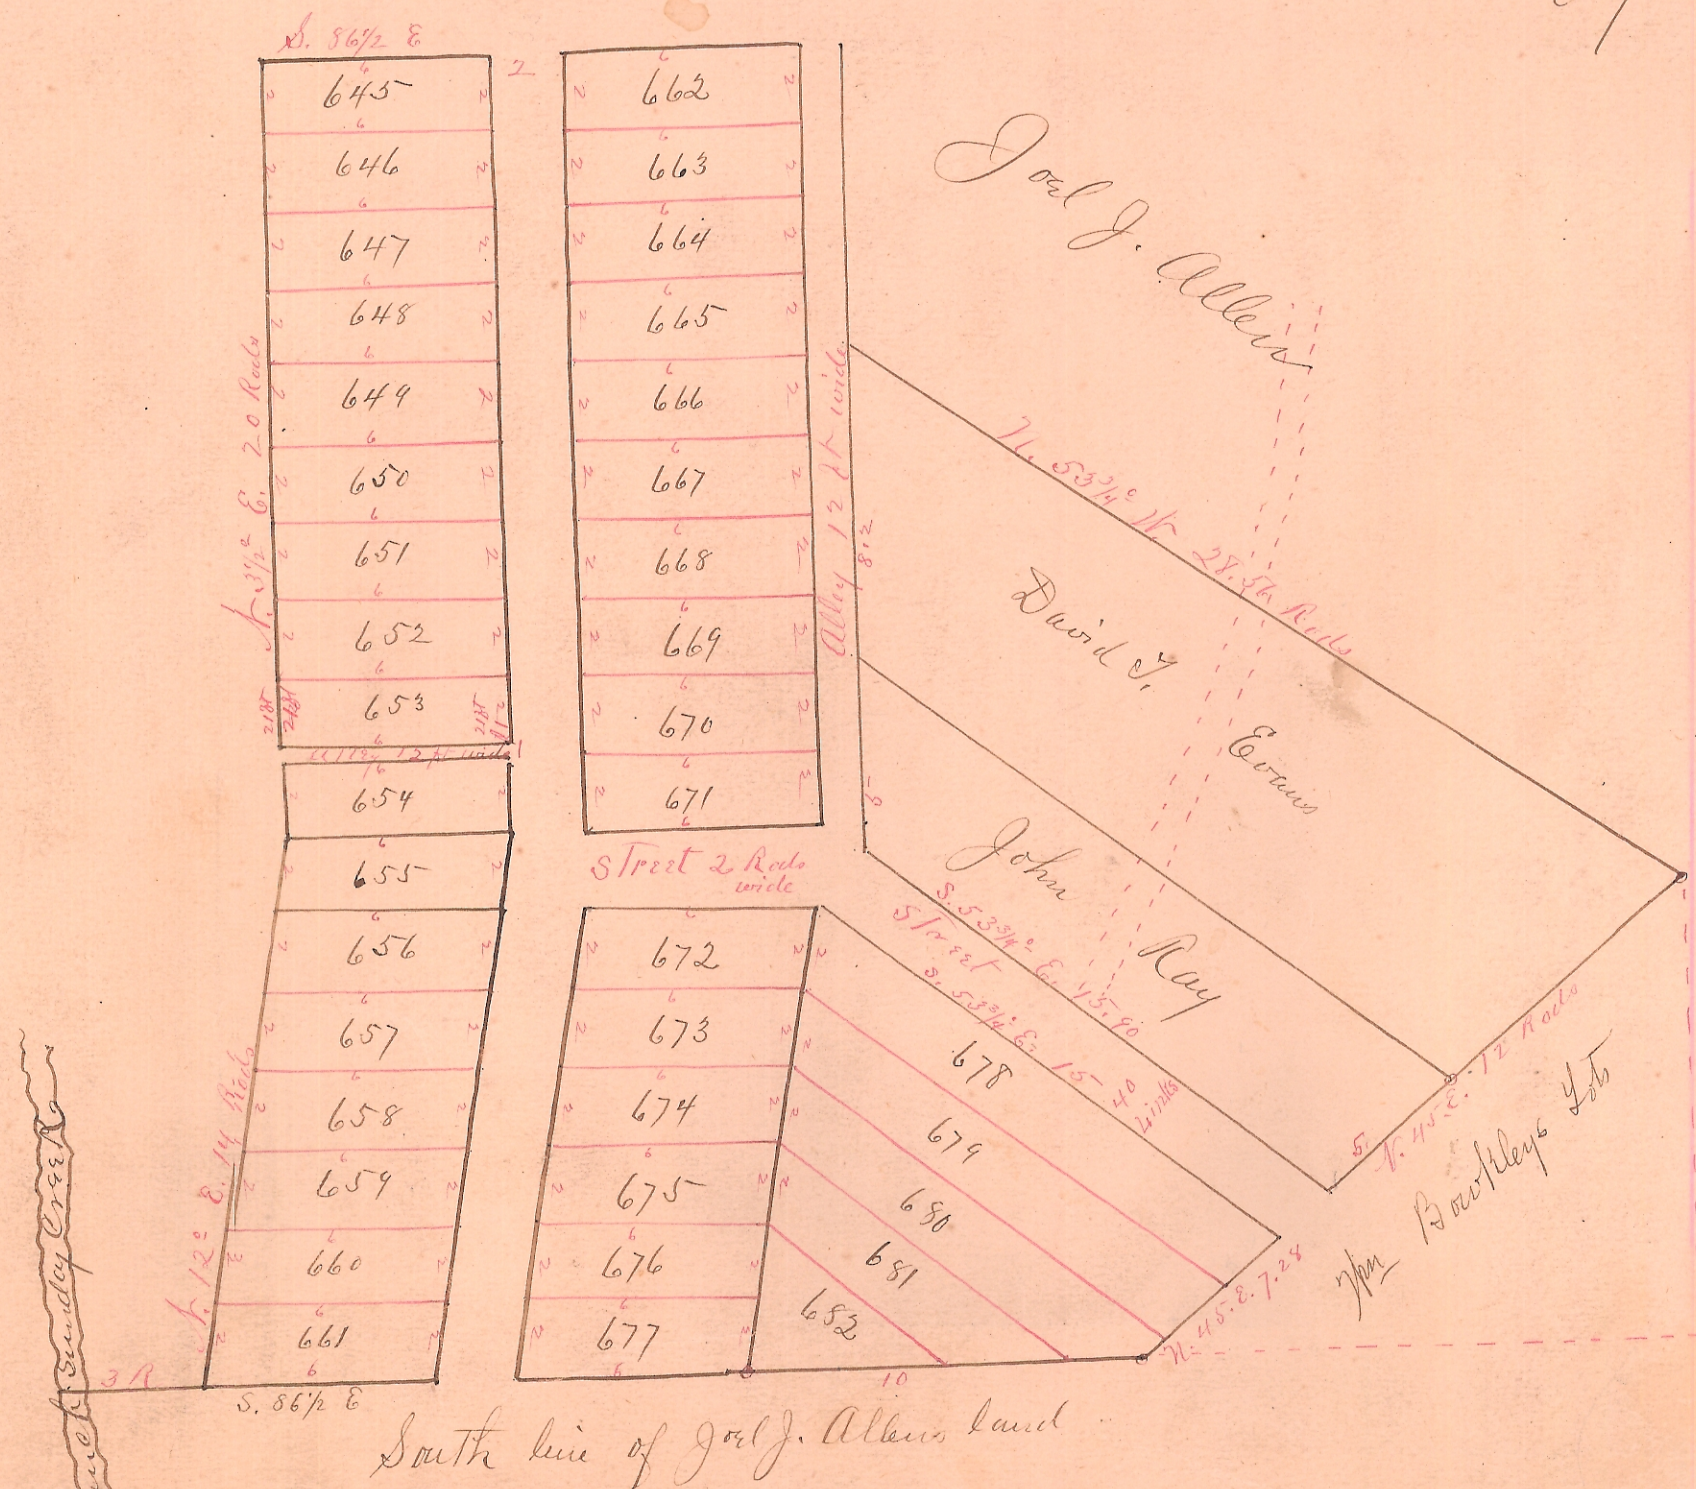

Entered for record April 13th 1889 4. P.M.
Recorded April 17th 1889
Attest S. L. Beau Recorder