


ENVELOPE: 151A

JOHN GLEASON'S DIVISION OF  
OUTLOTS 64-65-66  
ATHENS

Plat of John Gleason's Division of Out Lots 64, 65 and 66 Athens Ohio.  
Platted from a Survey Made by E. G. Biddison January 22<sup>d</sup> 1894. By J. R. Scuds  
Scale 1" = 50'

I hereby certify the above plat and notes to be correct,  
E. G. Biddison Surveyor.

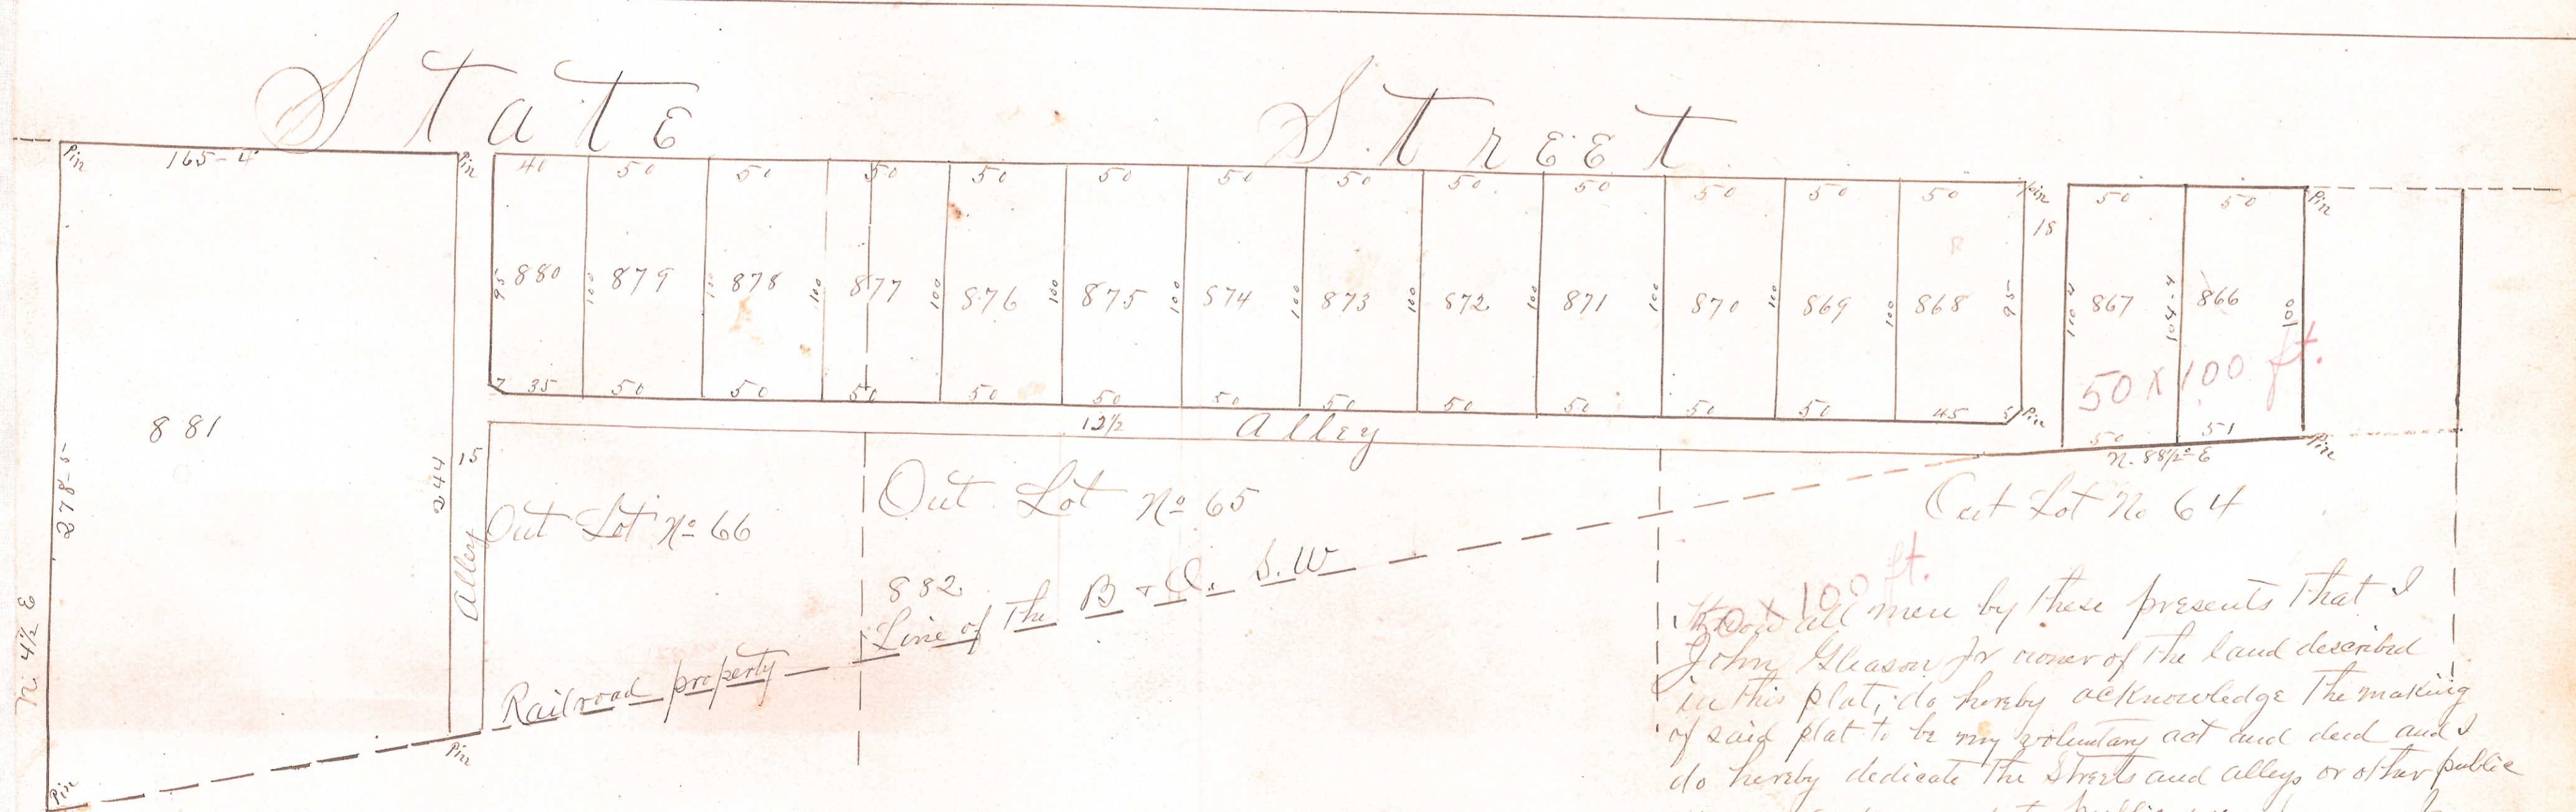

I do hereby certify that I  
John Gleason Jr owner of the land described  
in this plat, do hereby acknowledge the making  
of said plat to be my voluntary act and deed and I  
do hereby dedicate the streets and alleys or other public  
ways and grounds to public use forever. In  
Testimony Whereof I have hereunto set my hand  
this 26<sup>th</sup> day of February A.D. 1894  
John Gleason Jr.

State of Ohio Athens County ss. Be it remembered that on this 26<sup>th</sup> day of  
February 1894 before me a County Surveyor in and for said County  
personally came the above named John Gleason Jr. the grantor in the foregoing  
deed of dedication and acknowledged the signing thereof to be his voluntary  
act for the uses and purposes therein mentioned. In Testimony  
Whereof I have hereunto subscribed my name Officially  
on the day and year last aforesaid.  
E. G. Biddison  
County Surveyor of said county

It is hereby certified that the foregoing subdivision of the North end  
of Out Lots numbered 64, 65 and 66 as platted and numbered as in lots  
Nos 866 to 882 inclusive was accepted by the Council of the  
Village of Athens Ohio by an ordinance passed Dec 7<sup>th</sup> 1893  
C. R. Shelton  
Clerk

Charles H. Munster  
Mayor

Received Feb 27<sup>th</sup> 1894 at 10 A.M.  
Recorded March 7<sup>th</sup> 1894

Attest C. L. Dean, Recorder