

June 20, 1892
 We do hereby acknowledge the accompanying plat.
 Frank Patton
 J. W. Jackson

The State of Ohio, ss Be it remembered that
 Athens County, ss on this 20th day of June 1892
 before me a Notary Public
 in and for said county personally came
 Frank Patton and John W. Jackson whose names
 are signed above and severally acknowledged the
 foregoing plat as their voluntary act for the uses
 and purposes of said Addition to the village of
 Nelsonville.
 In Testimony Whereof I have hereunto signed
 my name and affixed my Notarial seal on the
 day and year last above written.

W. C. Nickman
 Notary Public

Athens Ohio June 16th 1892
 I hereby certify the above plat and notes to be
 correct.
 John Ackley
 Surveyor.


Nelsonville O. October 7th 1902.
 We hereby certify that the above platting
 addition was duly accepted by ordinance passed
 by the council of the village of Nelsonville Ohio
 said ordinance passed October 7th 1902.
 Attach: Will Wallace
 Clerk.
 J. P. Nickman
 Mayor.

Entered for transfer.
 June 22nd 1892.
 A. J. Frame
 Auditor.

Received for Record May 14th
 1903 at 11³⁰ A.M.
 Attach: Elmer Golden
 Rec.

Recorded May 26-1903

Plat and notes of a subdivision
 of Out-lots-30-31-32-33-34 in the
 town of Nelsonville, Athens Co,
 State of Ohio.

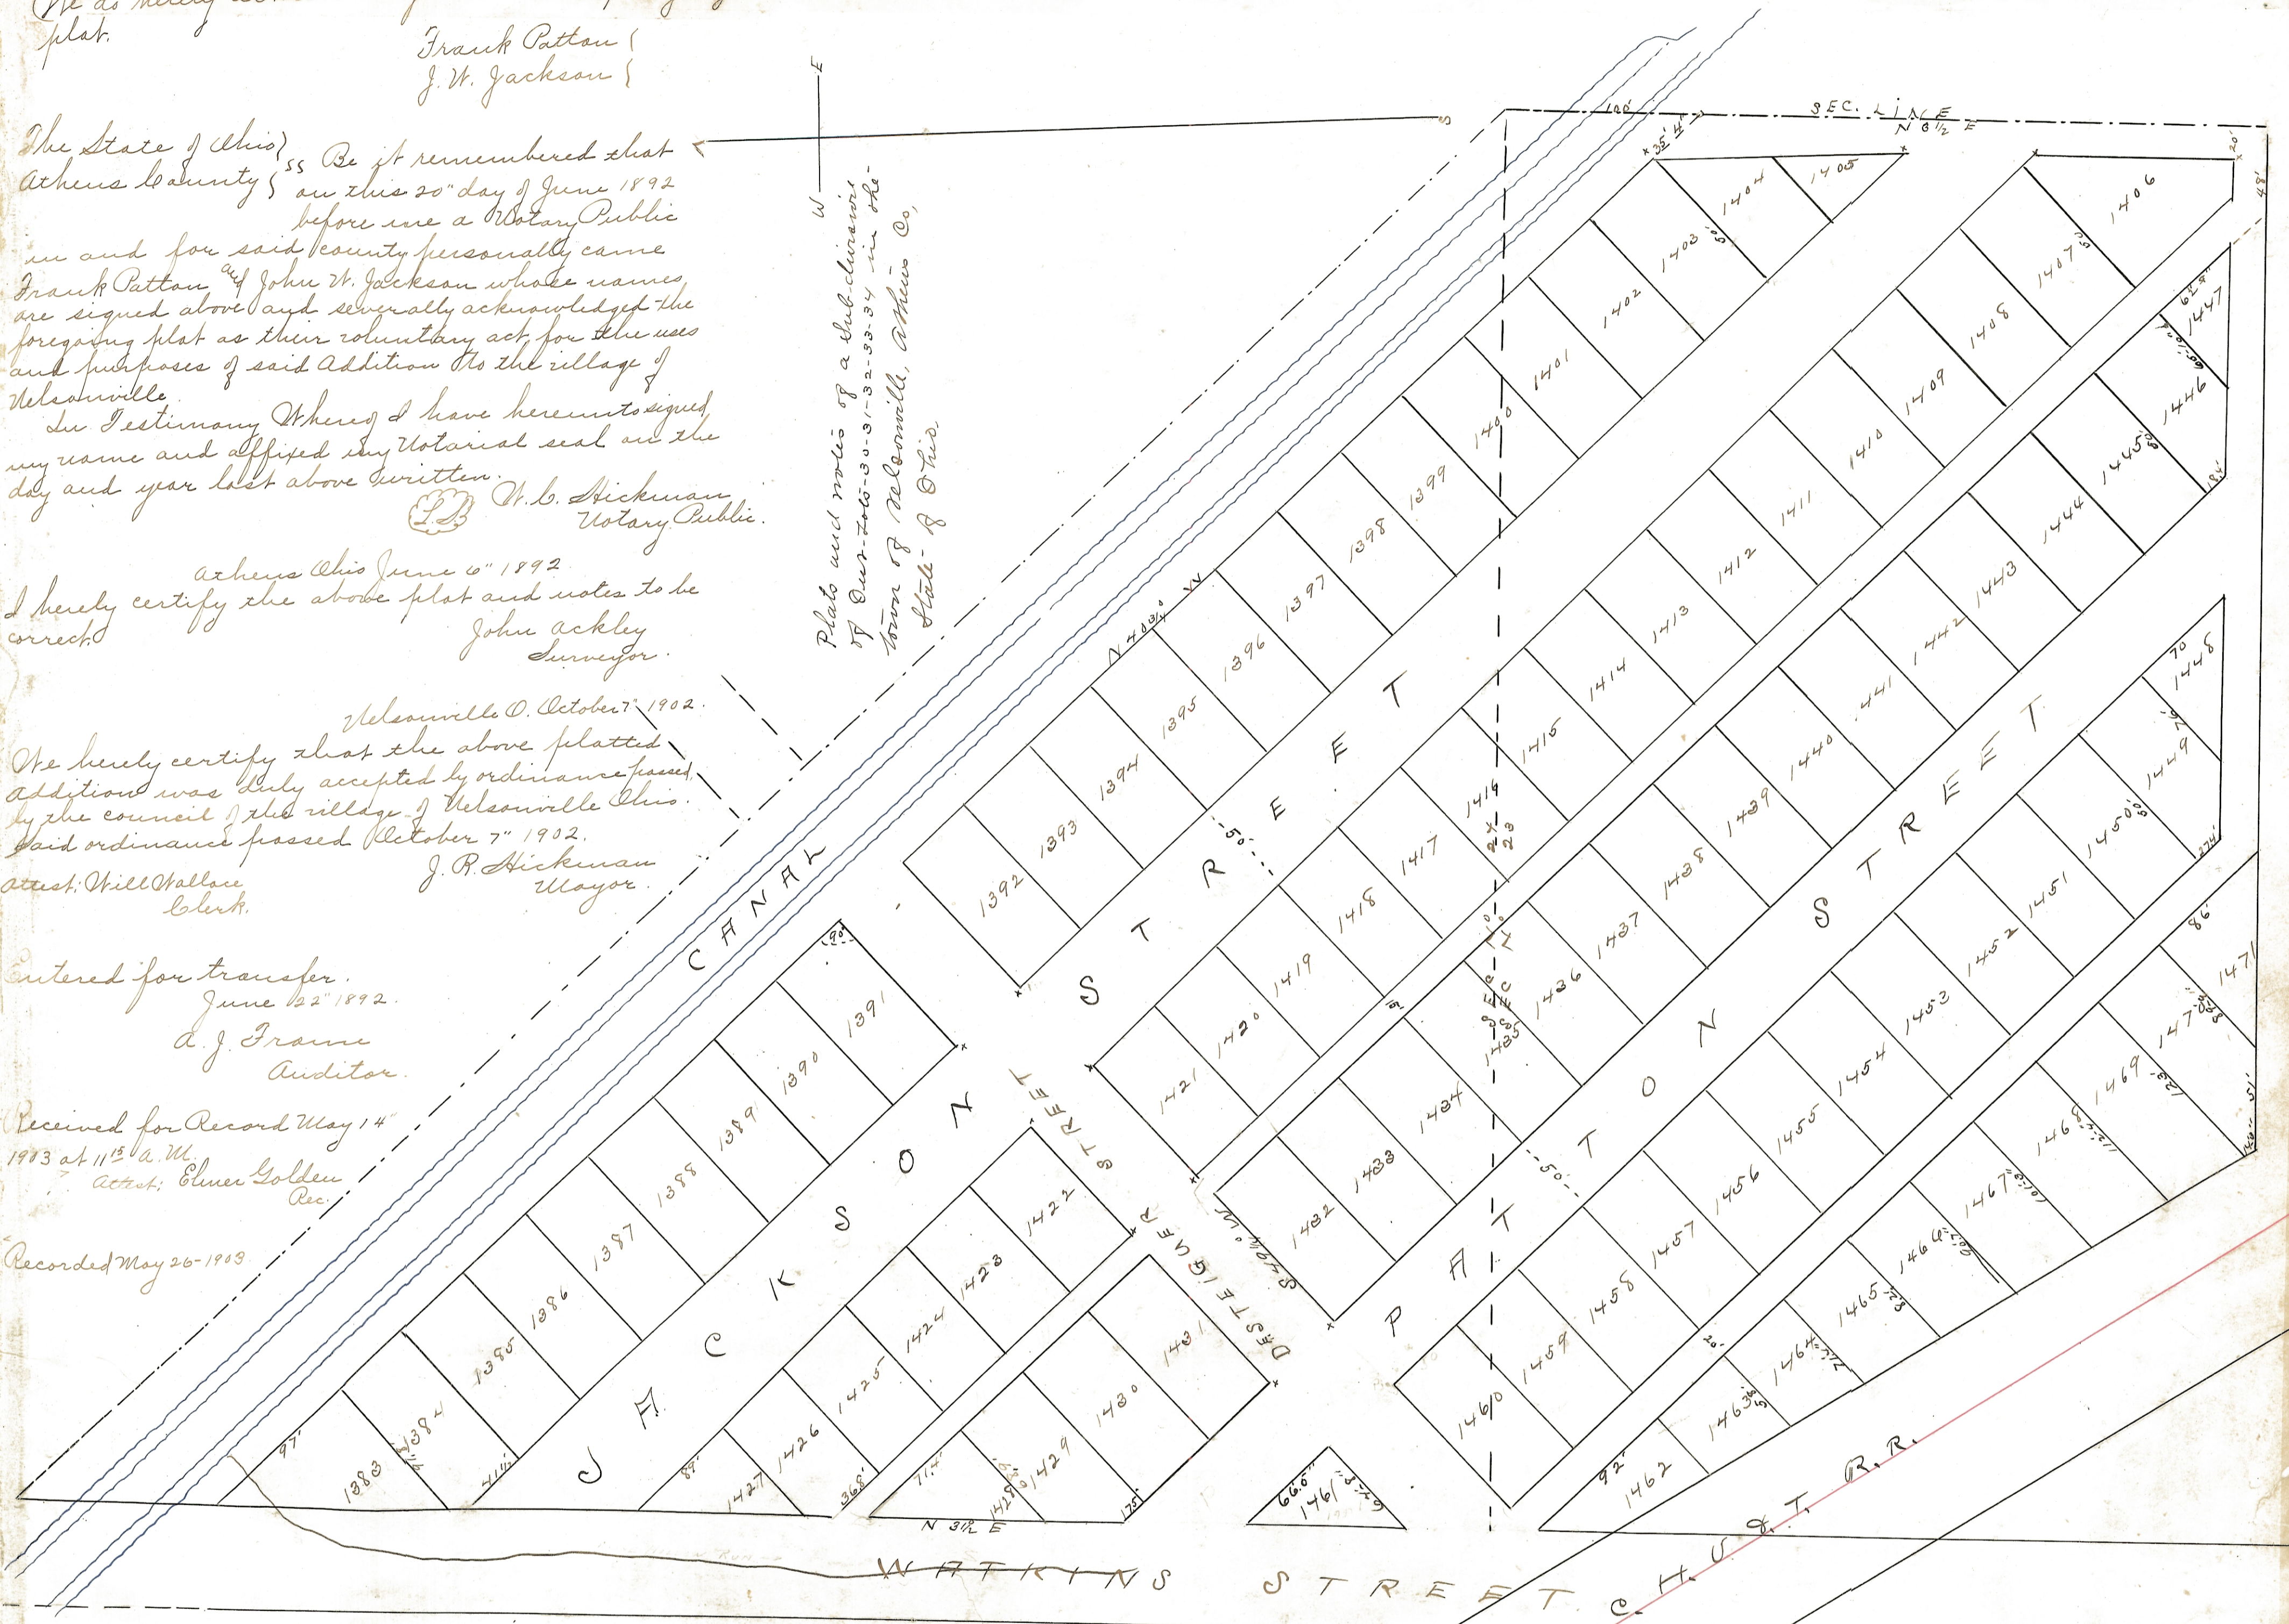

ENVELOPE: 177A
 JACKSON & PATTON ADDITION
 SUBDIVISION OF OUTLOTS
 30-31-32-33 & 34
 NELSONVILLE

CENTRE LINE OF C. H. & T. R.R.
 SCALE OF 60' TO AN INCH