


# Jackson and Corcoran's Addition To the Village of Sedalia Athens County Ohio

ENVELOPE: 112B  
JACKSON & CORCORAN'S ADDITION  
SEDALIA

*Description*  
beginning at the North east corner of Lot 181  
Kley's Addition to the village of Sedalia  
thence S. 3° 05' E. 498 feet to the place of beginning,  
being a point in the East line of the right of way  
of the Kawawha and Ohio Railway and 20 feet  
from the center line of same, thence N. 86° 15'  
W. 988.5 feet, thence N. 3° 45' E. 1061.5 feet  
to the center of Sunday Creek. thence  
following the center of Sunday Creek  
in a westerly direction to the east line  
of the right of way of the Kawawha  
and Ohio Railway, thence along said  
east line of the right of way of the Kawawha  
& Ohio Railway to the place of begin-  
ning, being a part of Fraction 2, Arubelle  
Township, Athens County Ohio.  
Distances are given in feet and decimals  
Sedalia Aug 16<sup>th</sup> 1886

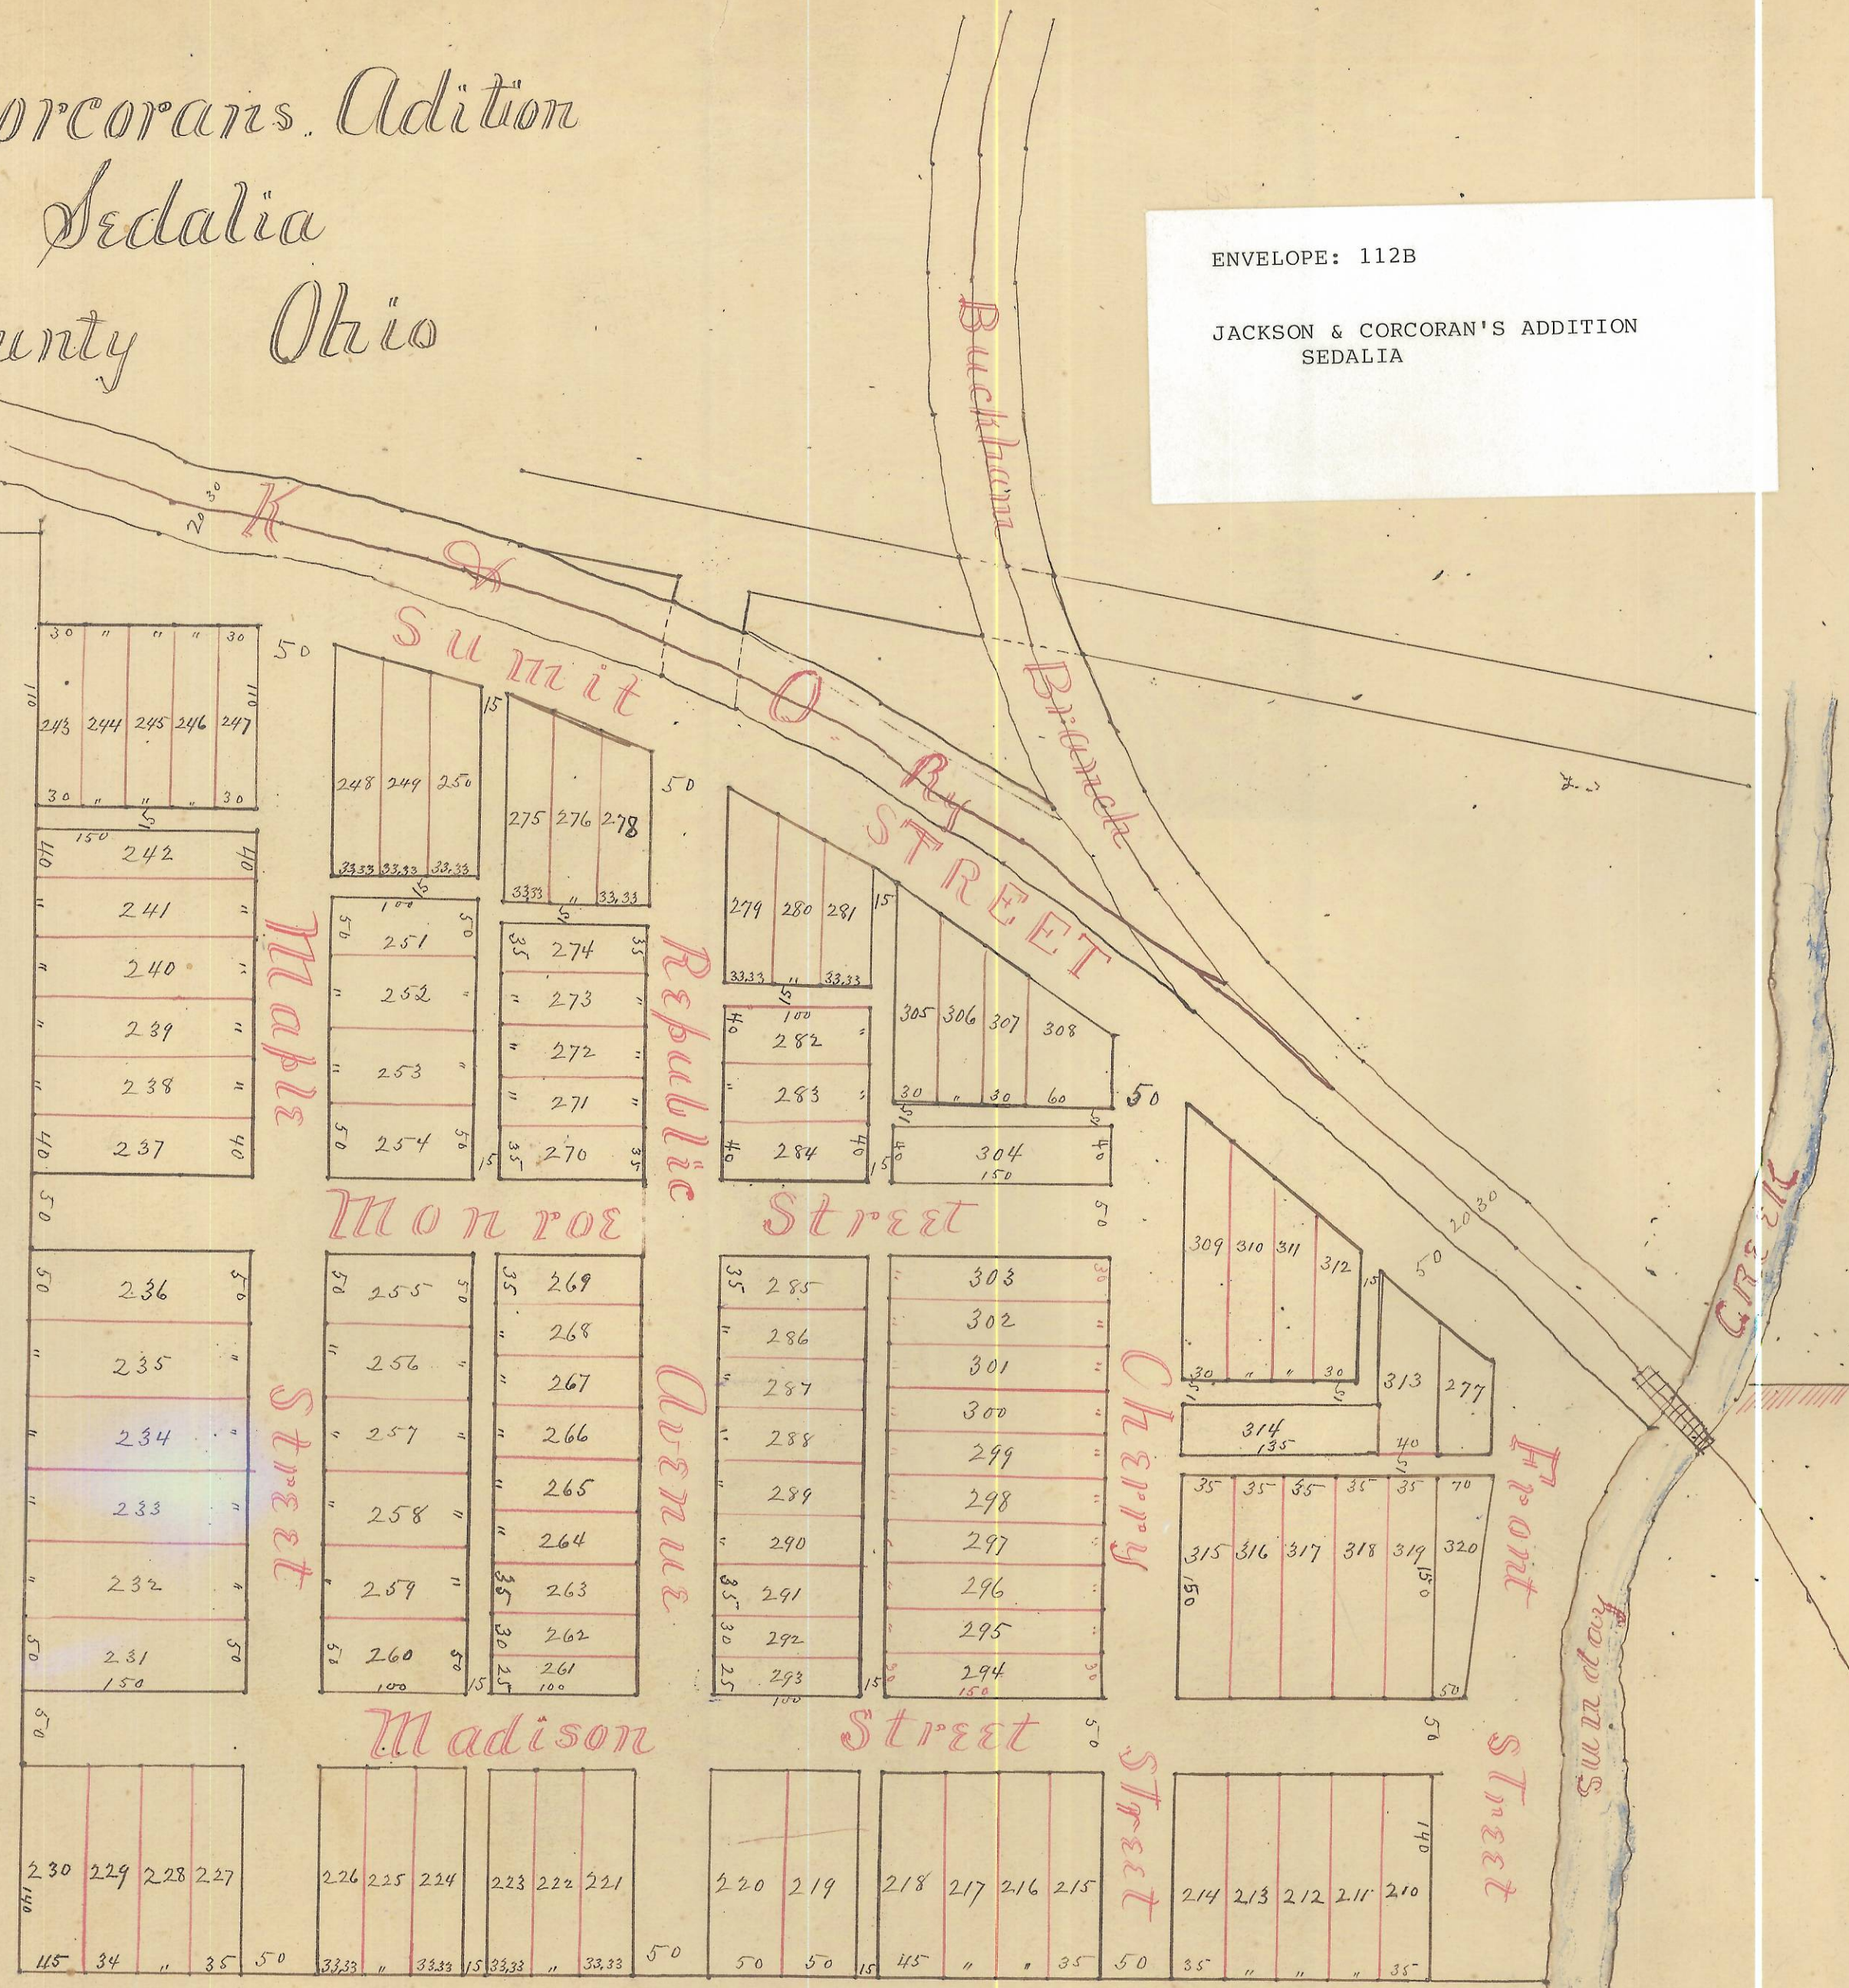

I certify the above to be correct  
N. A. Sayer, Surveyor

State of Ohio, Athens County, Personally appeared before me a Notary Public in and for said County  
N. A. Sayer as agent for said Jackson & Corcoran and acknowledged the signing and sealing  
of the foregoing to be their voluntary act and deed for the uses and purposes therein expressed  
Witness my signature & official seal this 16<sup>th</sup> day of August 1886.  
(LS) Alexander Ewing, Notary Public

Recd Aug 16<sup>th</sup> 1886  
Recorded Aug 17<sup>th</sup> 1886  
Attest L. Hawk  
Recorder