


114

JOHN BURBERY'S ADDITION TO NELSONVILLE

Known as the Sugar Orchard Lot
Scale 70 feet to 1 inch

South End 5 3/4 A

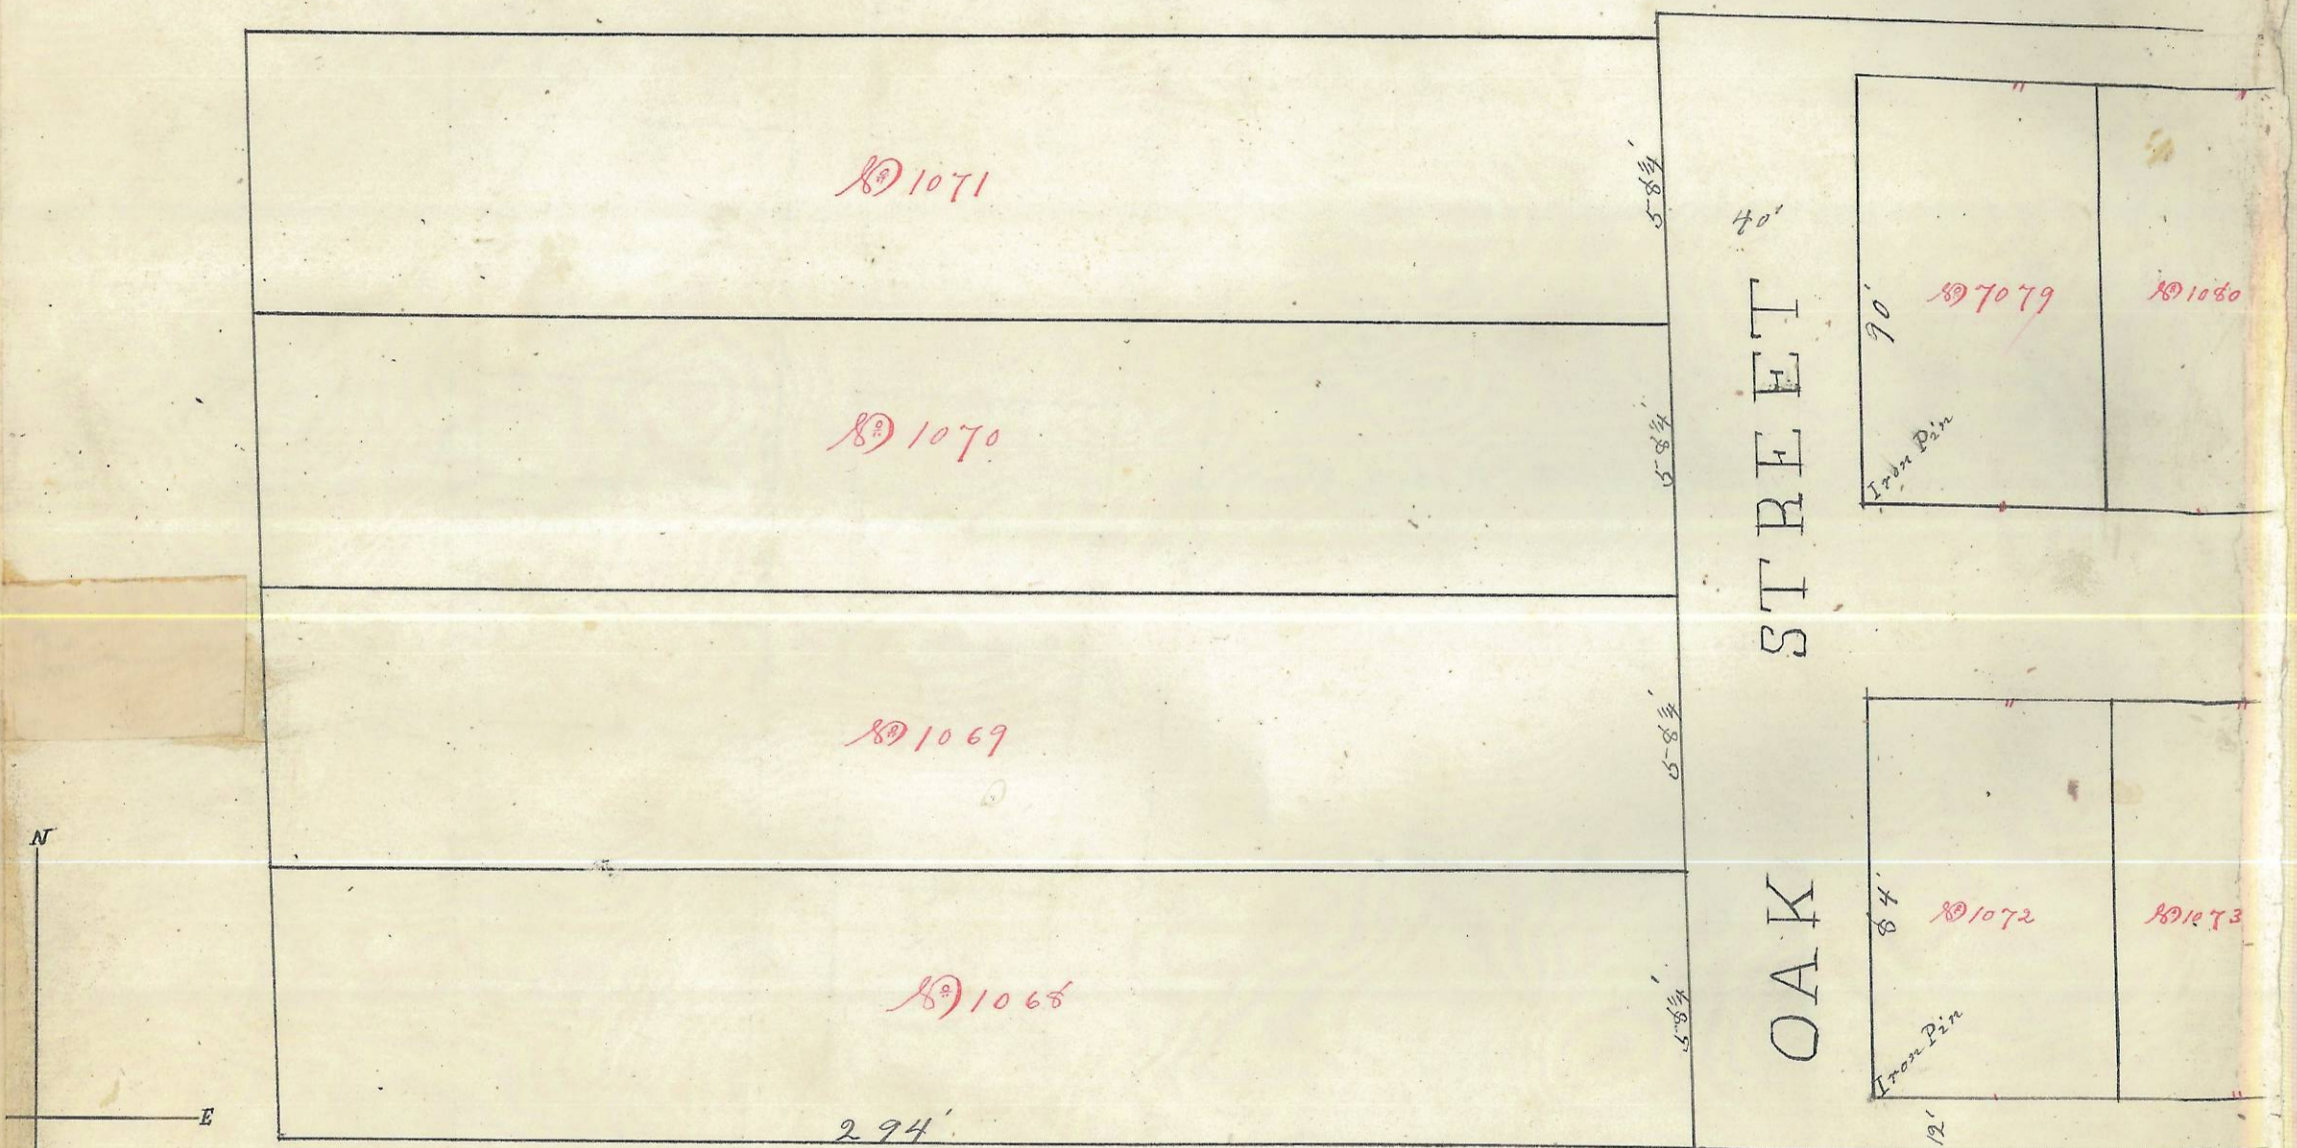


The State of Ohio }
Athens County, S.B. } Be it Remembered, That on the 9th day
of May A. D. 1881, before the subscribers,
a Justice of the Peace within and for
Said County, personally came John Burberry, the signer of
the plat hereon drafted, and acknowledged the signing of
Said Plat to be his voluntary act and deed. In witness
whereof I have hereunto set my hand, the day and
year above written.

W. C. Hickman, J. P.

Entered May 13, 1881, at 1 P. M.
Recorded May 16, 1881
attest J. C. Andrews
Recorder

ENVELOPE: 92C
JOHN BURBERY'S ADDITION
NELSONVILLE

114

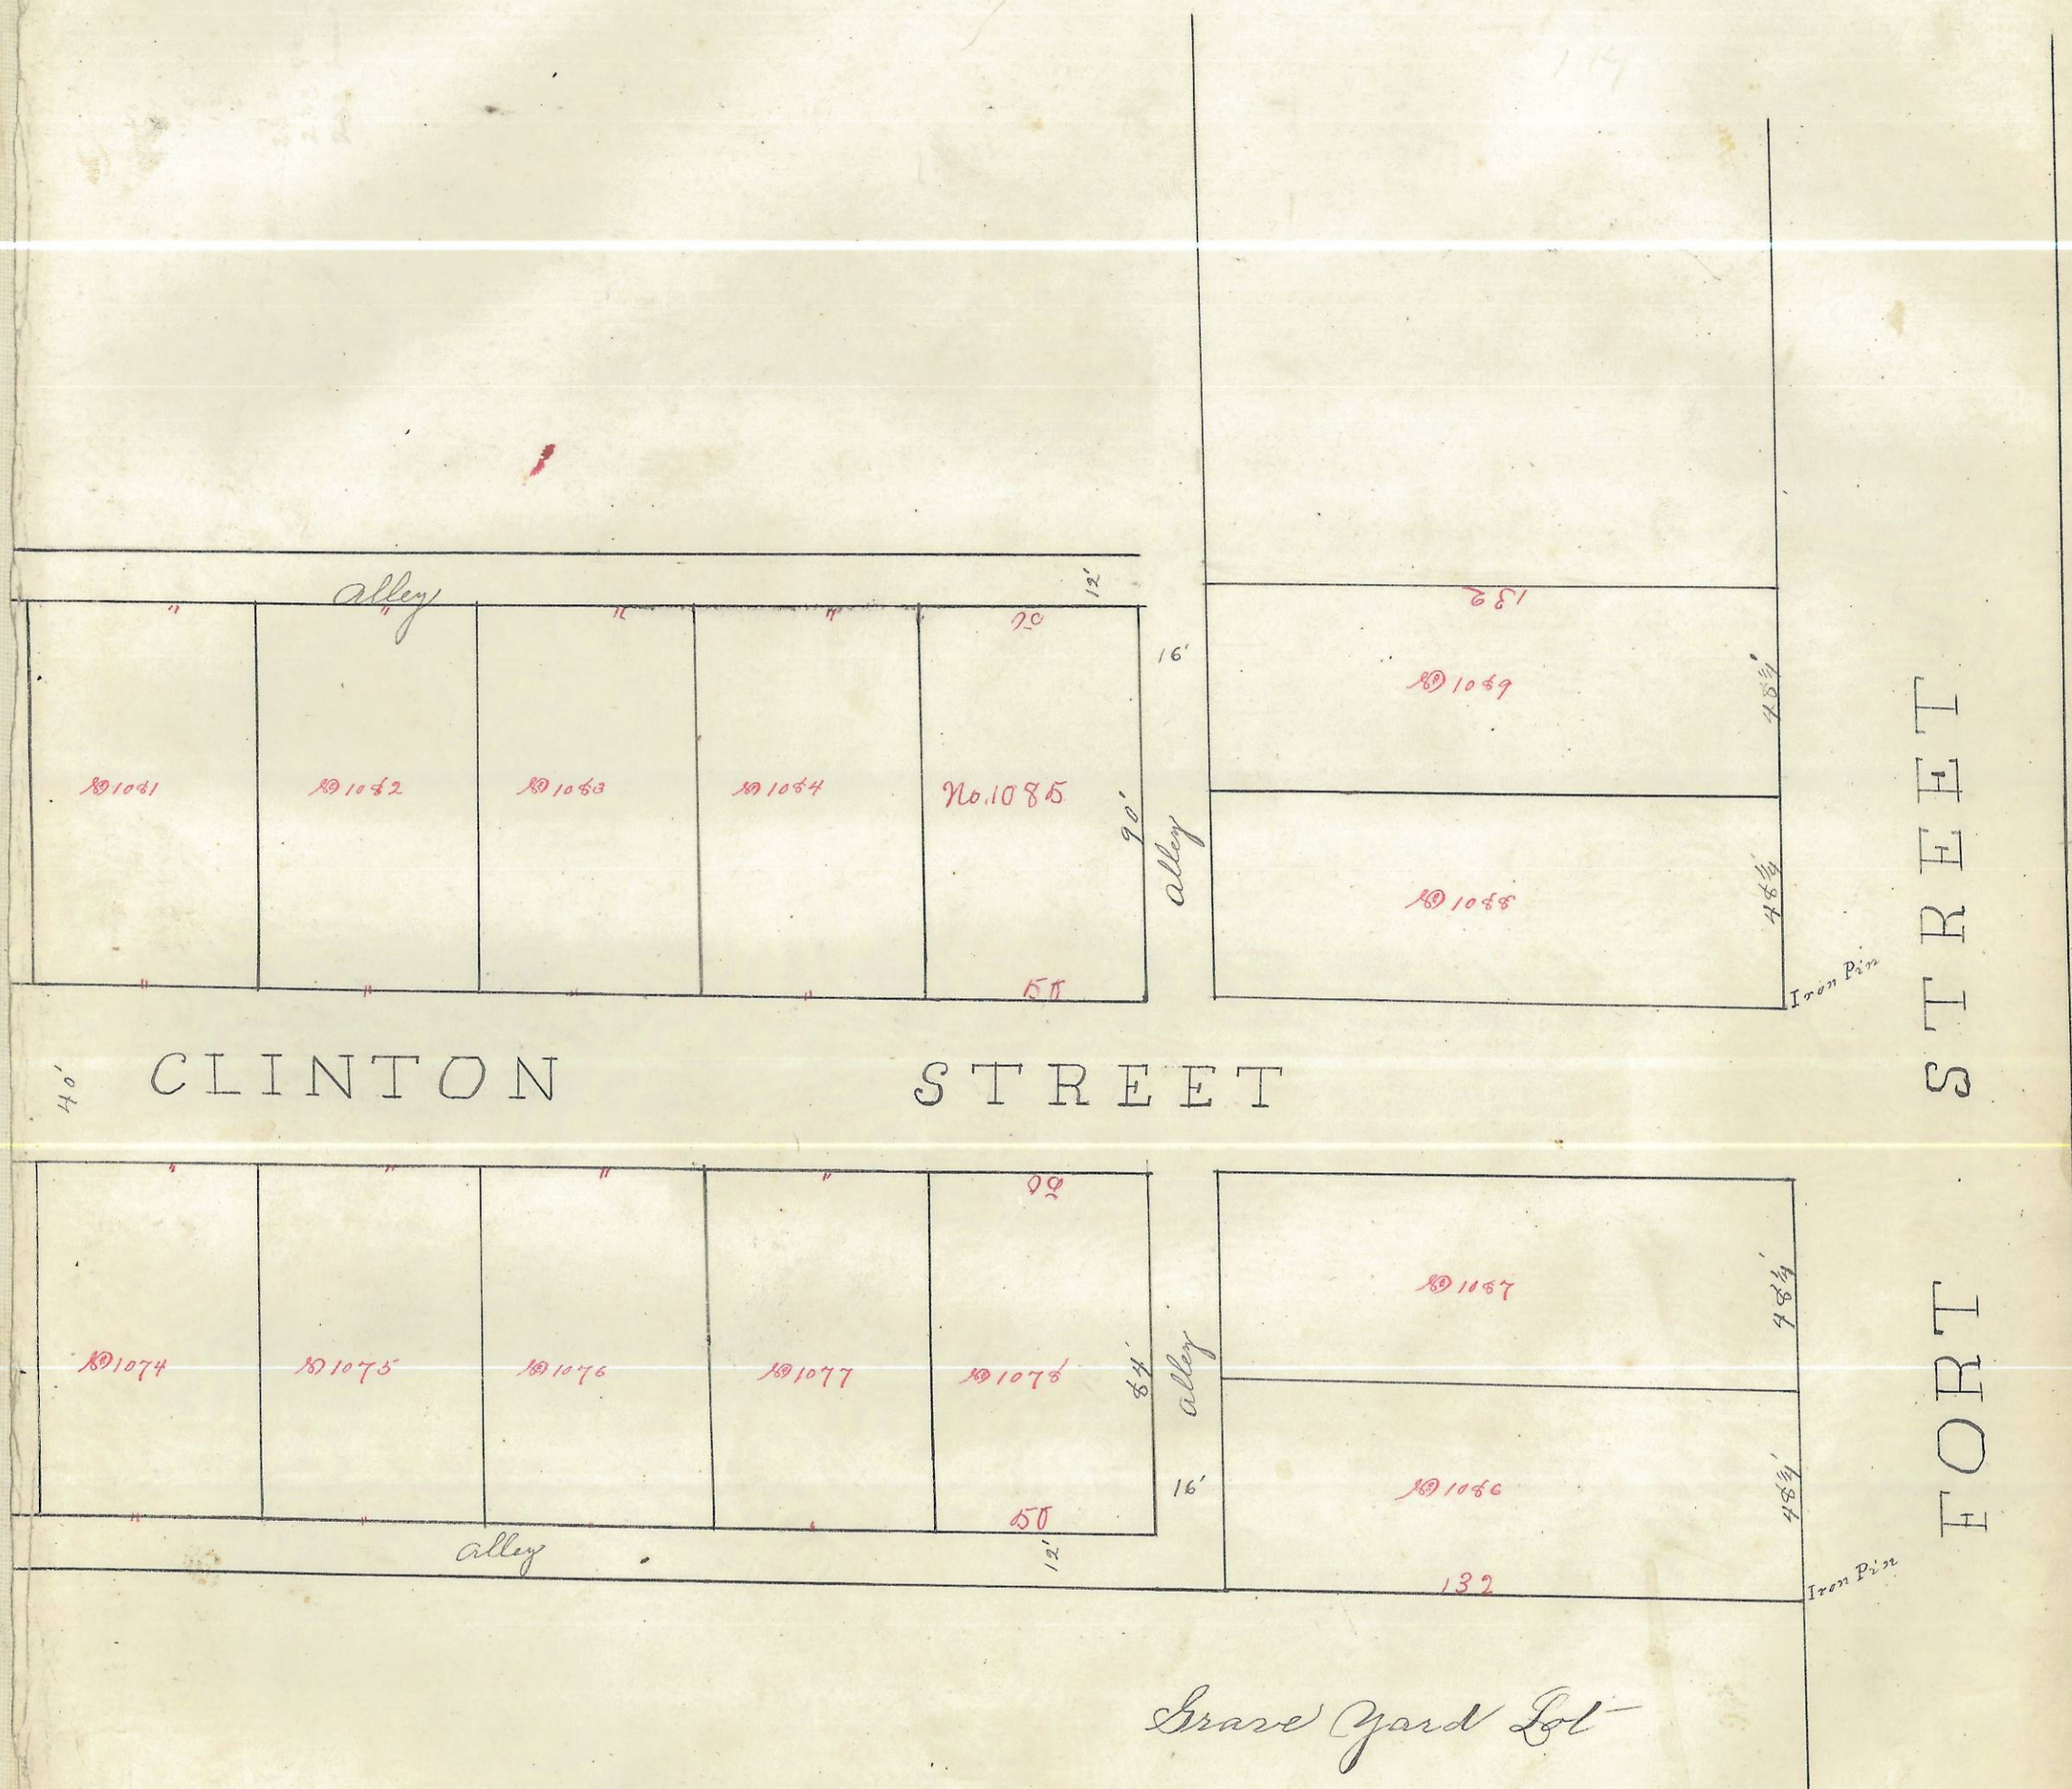

CLINTON STREET

FORT STREET

Grave Yard Lot

Nelsonville, O., May 9th 1881
 I hereby acknowledge the
 accompanying plat.
 John Burbery

George Talbot
 Surveyor

ENVELOPE: 92D
 JOHN BURBERY'S ADDITION
 NELSONVILLE
 CONTINUED FROM 92-C