


ENVELOPE: 229B

LANCASTER'S SUBDIVISION  
NELSONVILLE

# LANCASTER'S SUB-DIVISION

OF PARTS OF  
OUT LOTS 17 AND 18  
IN THE  
CITY OF NELSONVILLE

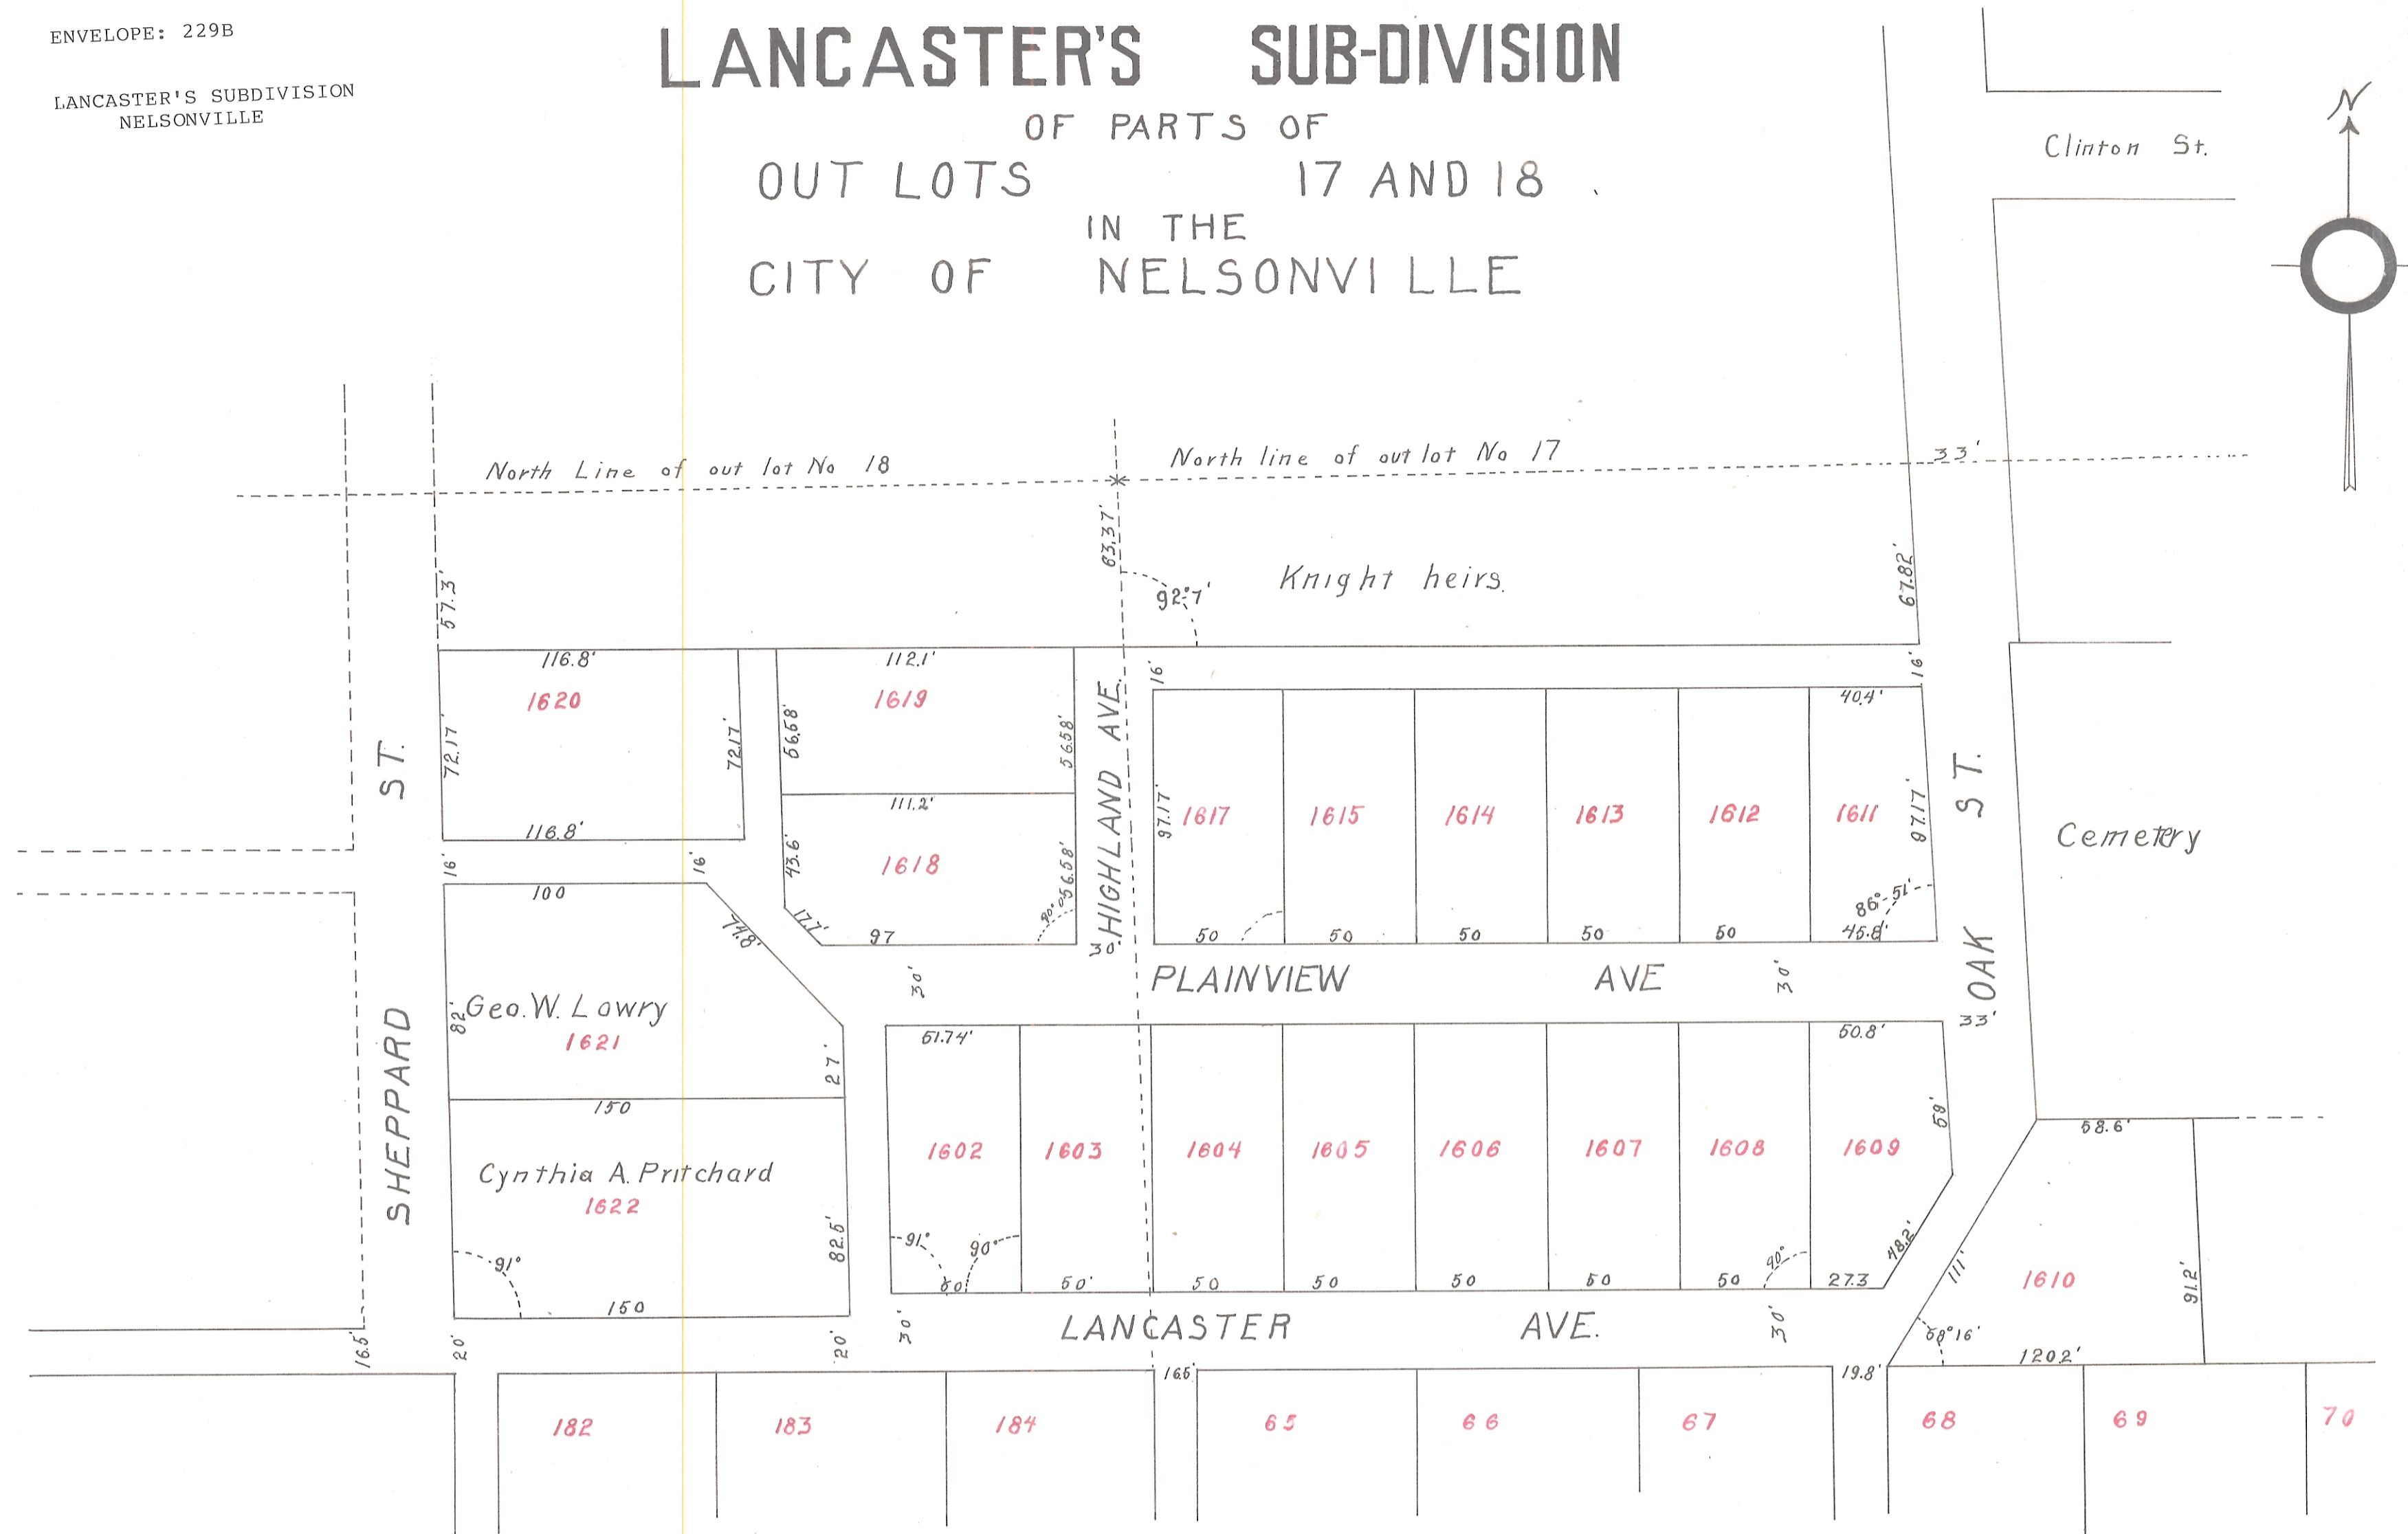

Know all Men by these presents, that I William Lancaster the owner of the portions of outlots No. 17 and 18 except  $\frac{35}{100}$  acres N. E. part in the city of Nelsonville Ohio, have caused the same to be surveyed and platted as above and do now hereby dedicate the streets and alleys delineated hereon to the public use as such forever containing 4 acres more or less.  
 In Testimony whereof I have hereunto set my hand at Nelsonville Ohio this 29 day of May 1909.

William Lancaster - Proprietor

State of Ohio, Athens county, ss.  
 Be it remembered, that on this 29 day of May 1909 before me the subscriber, a notary public in and for said county, personally came the above named William Lancaster the proprietor and maker of the foregoing plat and acknowledged the making and signing of the same to be his free and voluntary act and deed for the purposes therein set forth.  
 In Testimony whereof, I have hereunto subscribed my name and affixed my official seal on the day and year last aforesaid.

Emmett Keenan  
Notary public

I hereby certify the above to be a true plat of Lancaster's subdivision of parts of outlots Nos. 17 and 18 in the city of Nelsonville O. as surveyed by me at his request and platted this 10<sup>th</sup> day of May 1909.

Emmett Keenan, Surveyor.

I hereby certify that the foregoing plat was approved by ordinance of Council passed June 11-1909.  
 Emmett Keenan  
Clerk of Council.

Transferred June 24-1909  
 E. R. Walker  
 Auditor Athens Co. Ohio

Received for record on June 24-1909 at 2:30 p.m.  
 Recorded July 14-1909  
 S. R. Richards  
 Recorder.