

ENVELOPE: 356A



LOCATION PLAN - ATHENS-HOCKINGPORT ROAD & POMEROY-MARIETTA ROAD ATH-50-35.45

LOCATION PLAN ATHENS-HOCKINGPORT ROAD AND POMEROY-MARIETTA ROAD U.S. ROUTE 50 SEC.(35.45) ATHENS COUNTY, OHIO TROY TWP. R.11, T.5, SEC'S. 4,5,10 & 16

Received	FED. NO. DIVISION	STATE	PROJECT
Recorded	2	OHIO	
Book	Page		
County Record			
SIGNED _____			
Date _____			

ATH-50-3545
WAS-50-000
LIMITED ACCESS


3/40

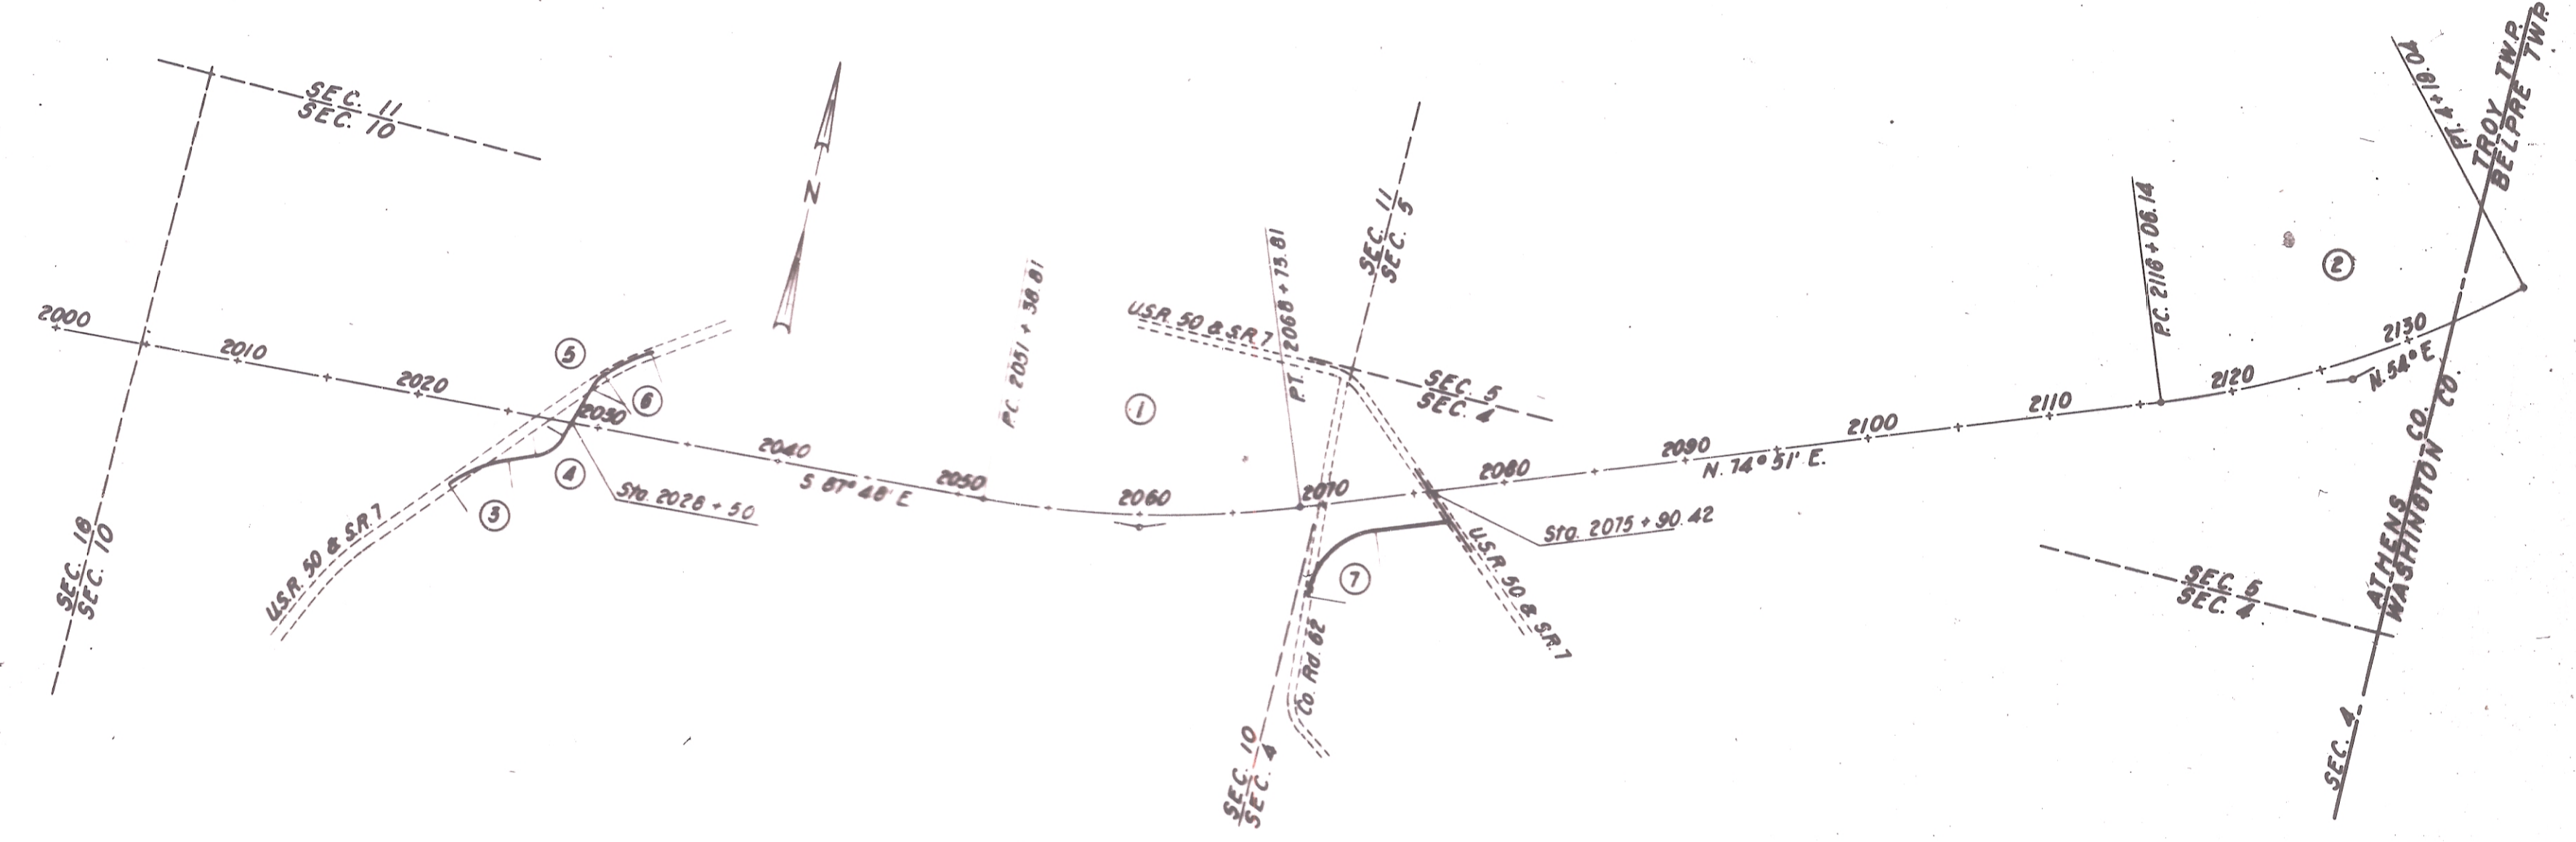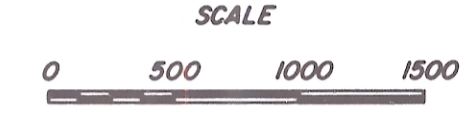

① P.I. = Sta. 2000 + 13 Δ = 17° 21' D = 1° 00' L = 1735' T = 874.19' R = 5729.58' E = 71.25'	② P.I. = Sta. 2126 + 60.30 Δ = 20° 51' D = 1° 00' L = 2085.0' T = 1054.16' R = 5729.58' E = 95.77'	③ P.I. = Sta. 11 + 81.55 Δ = 26° 38' 30" D = 7° 30' L = 355.22' T = 180.88' R = 763.94'	④ P.I. = Sta. 16 + 00.79 Δ = 51° 51' 30" D = 27° 00' L = 190.83' T = 102.41' R = 212.21'	⑤ P.I. = Sta. 20 + 41.54 Δ = 28° - 03' 18.2" D = 30° 17' 35" L = 92.61' T = 47.26' R = 189.14'	⑥ P.I. = Sta. 22 + 32.72 Δ = 11° 37' 35" D = 4° 00' L = 290.66' T = 145.83' R = 1432.40'	⑦ P.I. = Sta. 23 + 23.28 Δ = 88° - 30' D = 12° - 00' L = 570.83' T = 325.08' R = 477.48'
---	---	---	--	--	--	--

I, HEREBY CERTIFY THAT THIS PLAT IS A TRUE DELINEATION OF A SURVEY MADE FOR THE OHIO DEPARTMENT OF HIGHWAYS IN _____ BY _____

Date _____

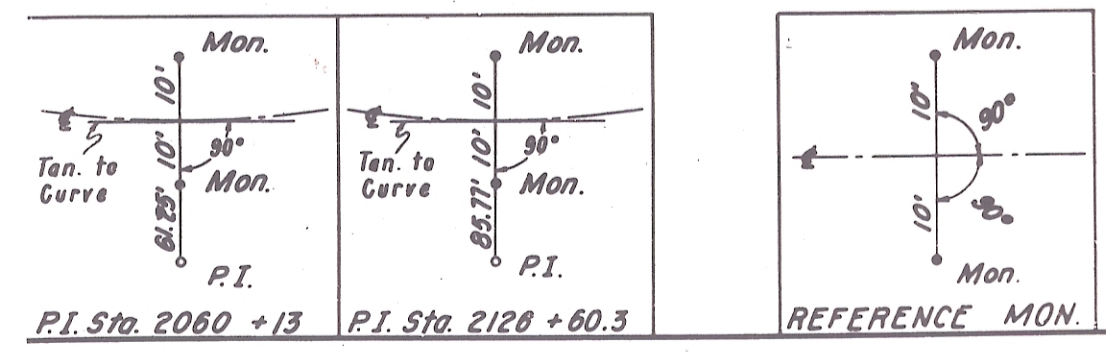

* REFERENCE MONUMENTS AS PER SKETCH TO BE SET BEFORE OR AFTER CONSTRUCTION

P.O.T. Sta. 2005 + 00.00	P.O.T. Sta. 2040 + 00.00	P.O.T. Sta. 2090 + 00.00
P.O.T. Sta. 2010 + 00.00	P.O.T. Sta. 2045 + 00.00	P.O.T. Sta. 2085 + 00.00
P.O.T. Sta. 2015 + 00.00	P.C. Sta. 2051 + 38.81	P.O.T. Sta. 2100 + 00.00
P.O.T. Sta. 2020 + 00.00	P.T. Sta. 2068 + 73.81	P.O.T. Sta. 2105 + 00.00
P.O.T. Sta. 2025 + 00.00	P.O.T. Sta. 2075 + 00.00	P.O.T. Sta. 2110 + 00.00
P.O.T. Sta. 2030 + 00.00	P.O.T. Sta. 2080 + 00.00	P.C. Sta. 2116 + 06.14
P.O.T. Sta. 2035 + 00.00	P.O.T. Sta. 2086 + 00.00	

Date	Remarks	By
10-5-60	Tracing Completed (date of inking)	

RIGHT OF WAY LOCATION PLAN