


LOVE AND PRIMROSE'S SUBDIVISION

OF
OUT LOTS 3 and 4 of WALLS SURVEY
SCALE 50' = 1"

ENVELOPE: 231B

LOVE & PRIMROSE'S SUBDIVISION
NELSONVILLE

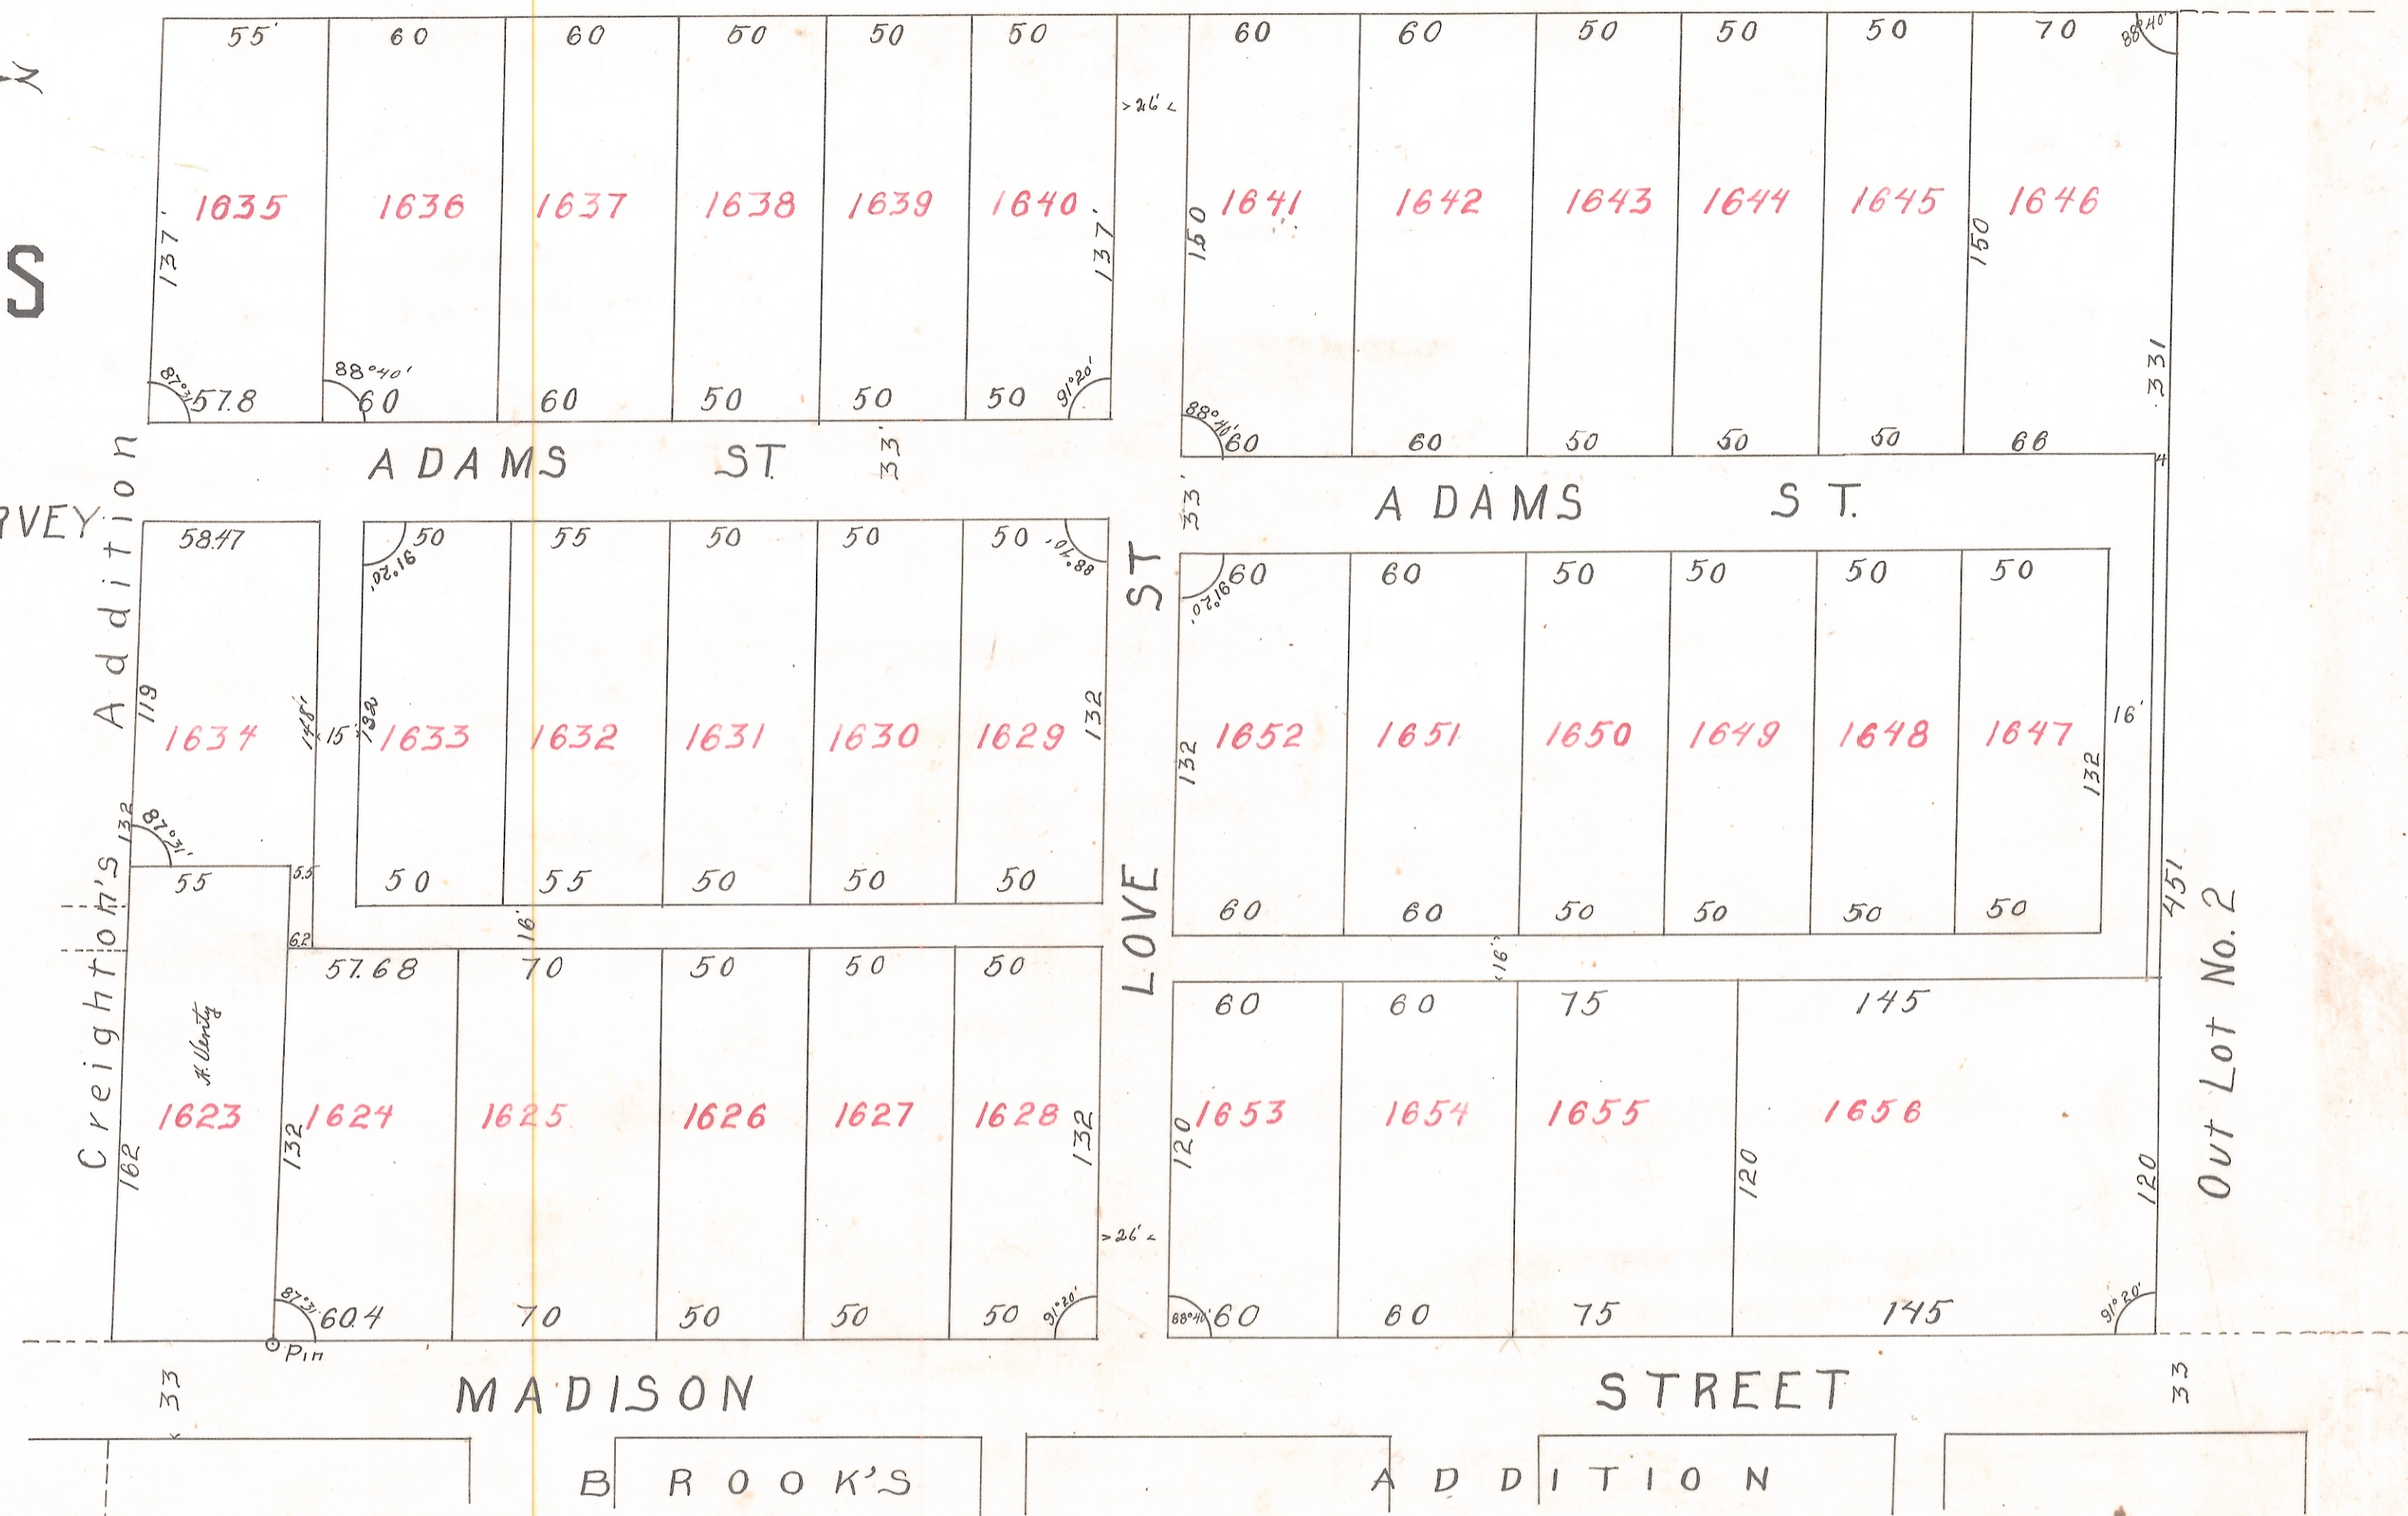

Know all Men by these presents; that we the undersigned owners of outlots No. 3 and 4 of Walls survey of the city of Nelsonville Ohio, which we have caused to be surveyed as above, and the dimensions of the lots, streets and alleys marked thereon, do hereby dedicate the streets and alleys delineated thereon to public uses as such forever.
 In testimony whereof we have hereunto set our hands at Nelsonville Ohio this 12th day of July 1909.

Edward Love
 J. P. Primrose
 Jane Primrose

State of Ohio, Athens county, ss.
 Be it remembered that on this _____ day of July, 1909 before me the undersigned a notary public in and for said county, personally appeared Edward Love and Jane and J. P. Primrose, proprietors of the lands contained in the streets and alleys of the foregoing plat and acknowledged the signing of the same to be their free and voluntary act for the purposes therein set forth.
 In testimony whereof I have hereunto set my hand and official seal on the day and year above written

(F.S.) Emmett Keenan
 Notary public.

I hereby certify that the above is a true and correct plat of Love and Primrose's subdivision of outlots number 3 and 4 of Walls survey of the city of Nelsonville Ohio as surveyed and platted by me at the request of Edward Love and Jane and J. P. Primrose the proprietors thereof this 12th day of June 1909.

Emmett Keenan
 Surveyor.

I hereby certify that the foregoing plat of Love and Primrose's subdivision of outlots Nos. 3 and 4 of Walls survey was approved by ordinance of Council, duly passed June 29-1909 being ordinance No. 216.

Emmett Keenan, Clerk of Council
 of the city of Nelsonville, Ohio.

Transferred July 27-1909
 C. R. Walker, county Auditor.

Received for Record July 28-1909
 Recorded August 28-1909
 J. P. Richins
 Recorder.