

Current Owners of TRACTS I - XI:
William E. & Barbara J. Boggess
(Deed Book 327 @ Page 793)

Deed Tract:	Deed Area:	SURVEY AREA:
1st Tract	29.82 Ac.	29.98 AC.
2nd Tract	0.5 Ac.	0.80 AC.
3rd Tr.(w/excepts)	24.16 Ac.	23.75 AC.
4th Tract	16.53 Ac.	16.667 AC.
TOTAL EXISTING = 71.01 Ac.		71.197 ACRES

LEGEND

- △ - 5/8" x 30" IRON PIN SET w/D.CAP STAMPED "SEYMOUR & ASSOC."
- - POINT
- ⊙ - IRON PIN FOUND
- ▲ - IRON PIN FD. w/D. CAP STAMPED "Leonard F. Sawyer, R.L.S. 6765"
- ⊗ - IRON PIN FD. w/D. CAP STAMPED "K.W. - 6535"
- ⊗ - LARGE NAIL FOUND


I HEREBY CERTIFY THAT THIS PLAT WAS PREPARED FROM AN ACTUAL FIELD SURVEY OF THE PREMISES IN 2011 OF 1927 AND FROM EXISTING PUBLIC RECORDS AND THAT SAID PLAT CORRECTLY DEPICTS THE LIMITS OF THE PARCEL SURVEYED HEREON.

THE LAST REVISION WAS MADE IN 2011 OF 1927.

THIS CERTIFICATION WAS MADE BY ME ON THIS 12 DAY OF JULY 19 2011.

Gerald W. Bayha
GERALD W. BAYHA, P.S.
OHIO PROFESSIONAL SURVEYOR NO. 6139

THIS IS NOT A VALID SURVEY WITHOUT THE SURVEYOR'S ORIGINAL SEAL AND ORIGINAL SIGNATURE AFFIXED HERETO, BOTH IN RED INK.

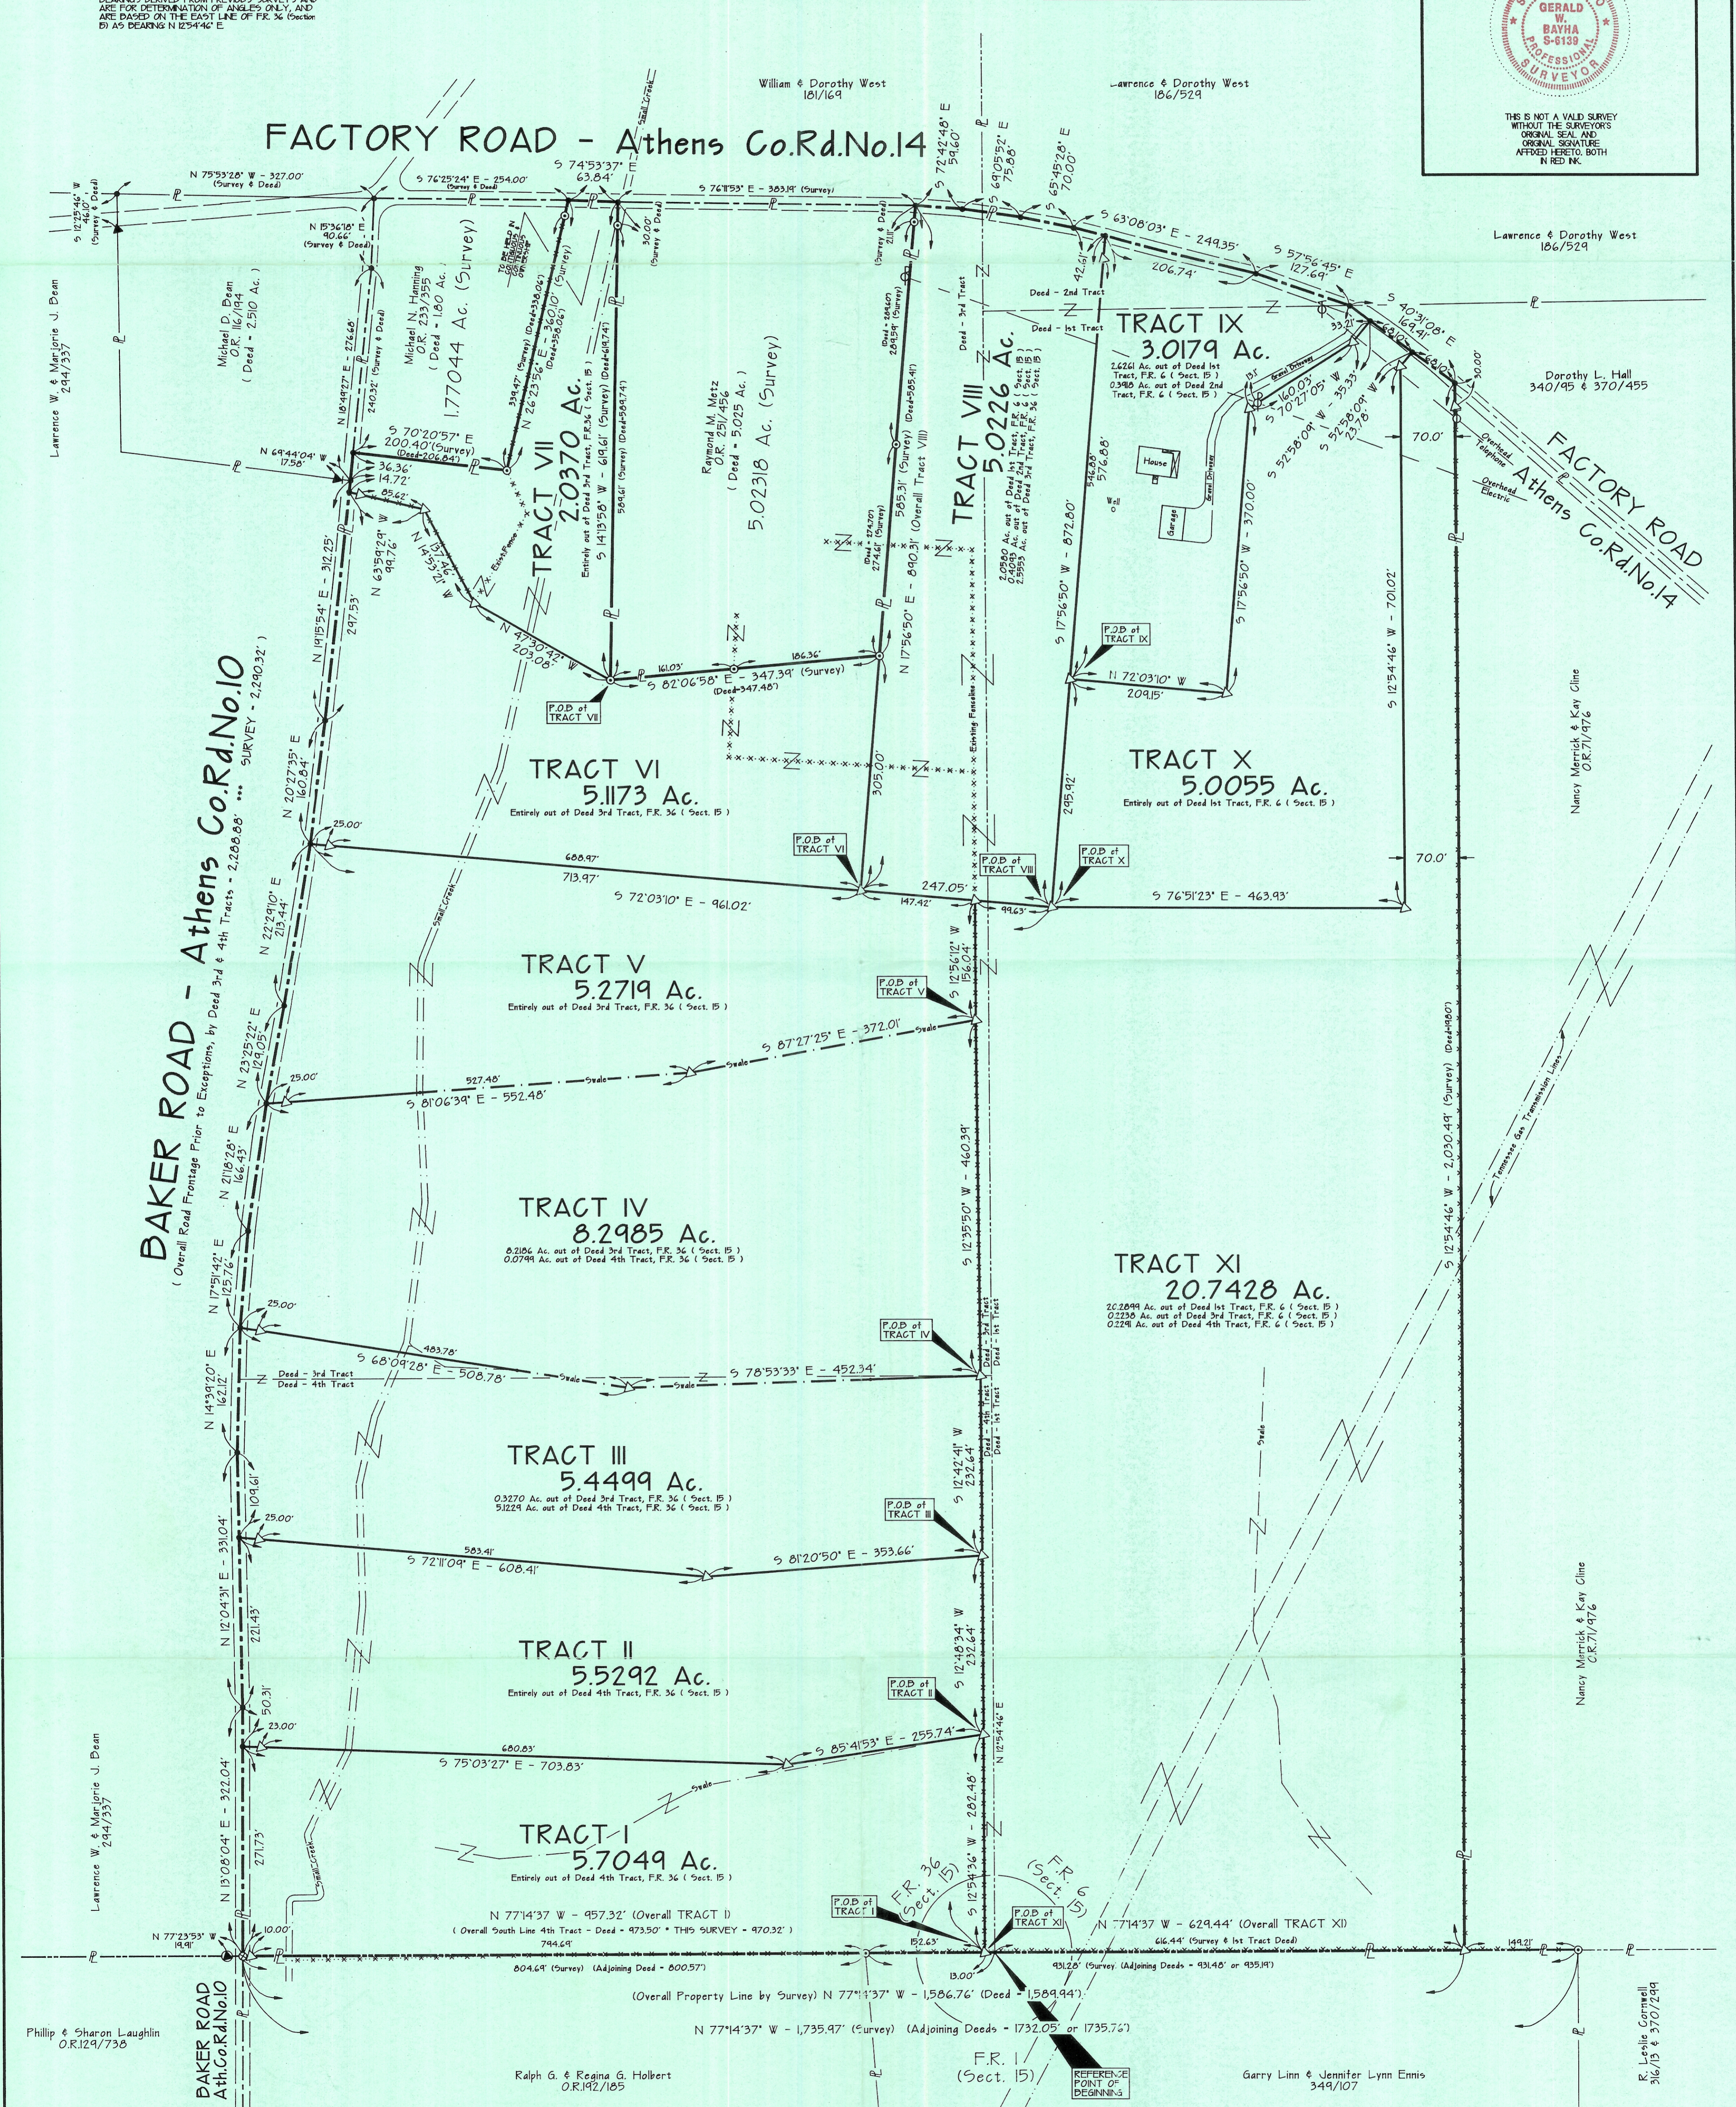

SHEET

REVISIONS

PLAT OF SURVEY

BEING PART OF F.R. 6 & F.R. 36 (SECTION 15),
TOWN-10-NORTH, RANGE-15-WEST, LEE TOWNSHIP,
ATHENS COUNTY, STATE OF OHIO, U.S.A., NORTH AMERICA, EARTH.

DESCRIPTION CHECKED FOR MATHEMATICAL ACCURACY
ATHENS COUNTY ENGINEERS' OFFICE
By: *S. B. Boggess*
DATE: 11-18-97

SURVEYED FOR: William E. (Everett) & Barbara J. Boggess

STATE OF OHIO
GERALD W. BAYHA
S-6139
PROFESSIONAL SURVEYOR

SEYMOUR & ASSOCIATES

PROFESSIONAL LAND SURVEYORS

- URBAN LOTS & FARM SURVEYS
- CONSTRUCTION STAKEOUT
- OIL WELL PERMITTING
- LAND PLANNING
- SUBDIVISIONS
- AERIAL GPS

Phone: 614.382.4349 Fax: 614.382.9964
830 W. Main St., P.O. Box 624, Logan, OH, 43138-0624

FILE: C:\GADD\GDD\ATHENS\AT97R.GCP - REV: 112.97 * 15.42

71.197 ac
29.82 ac
0.5 ac
24.16 ac
16.5 ac

Lee - 15