


GLENN L. & MILDRED E. McDANIEL
227-282

MAE WOOTEN
.187-555, 221-59

Stone

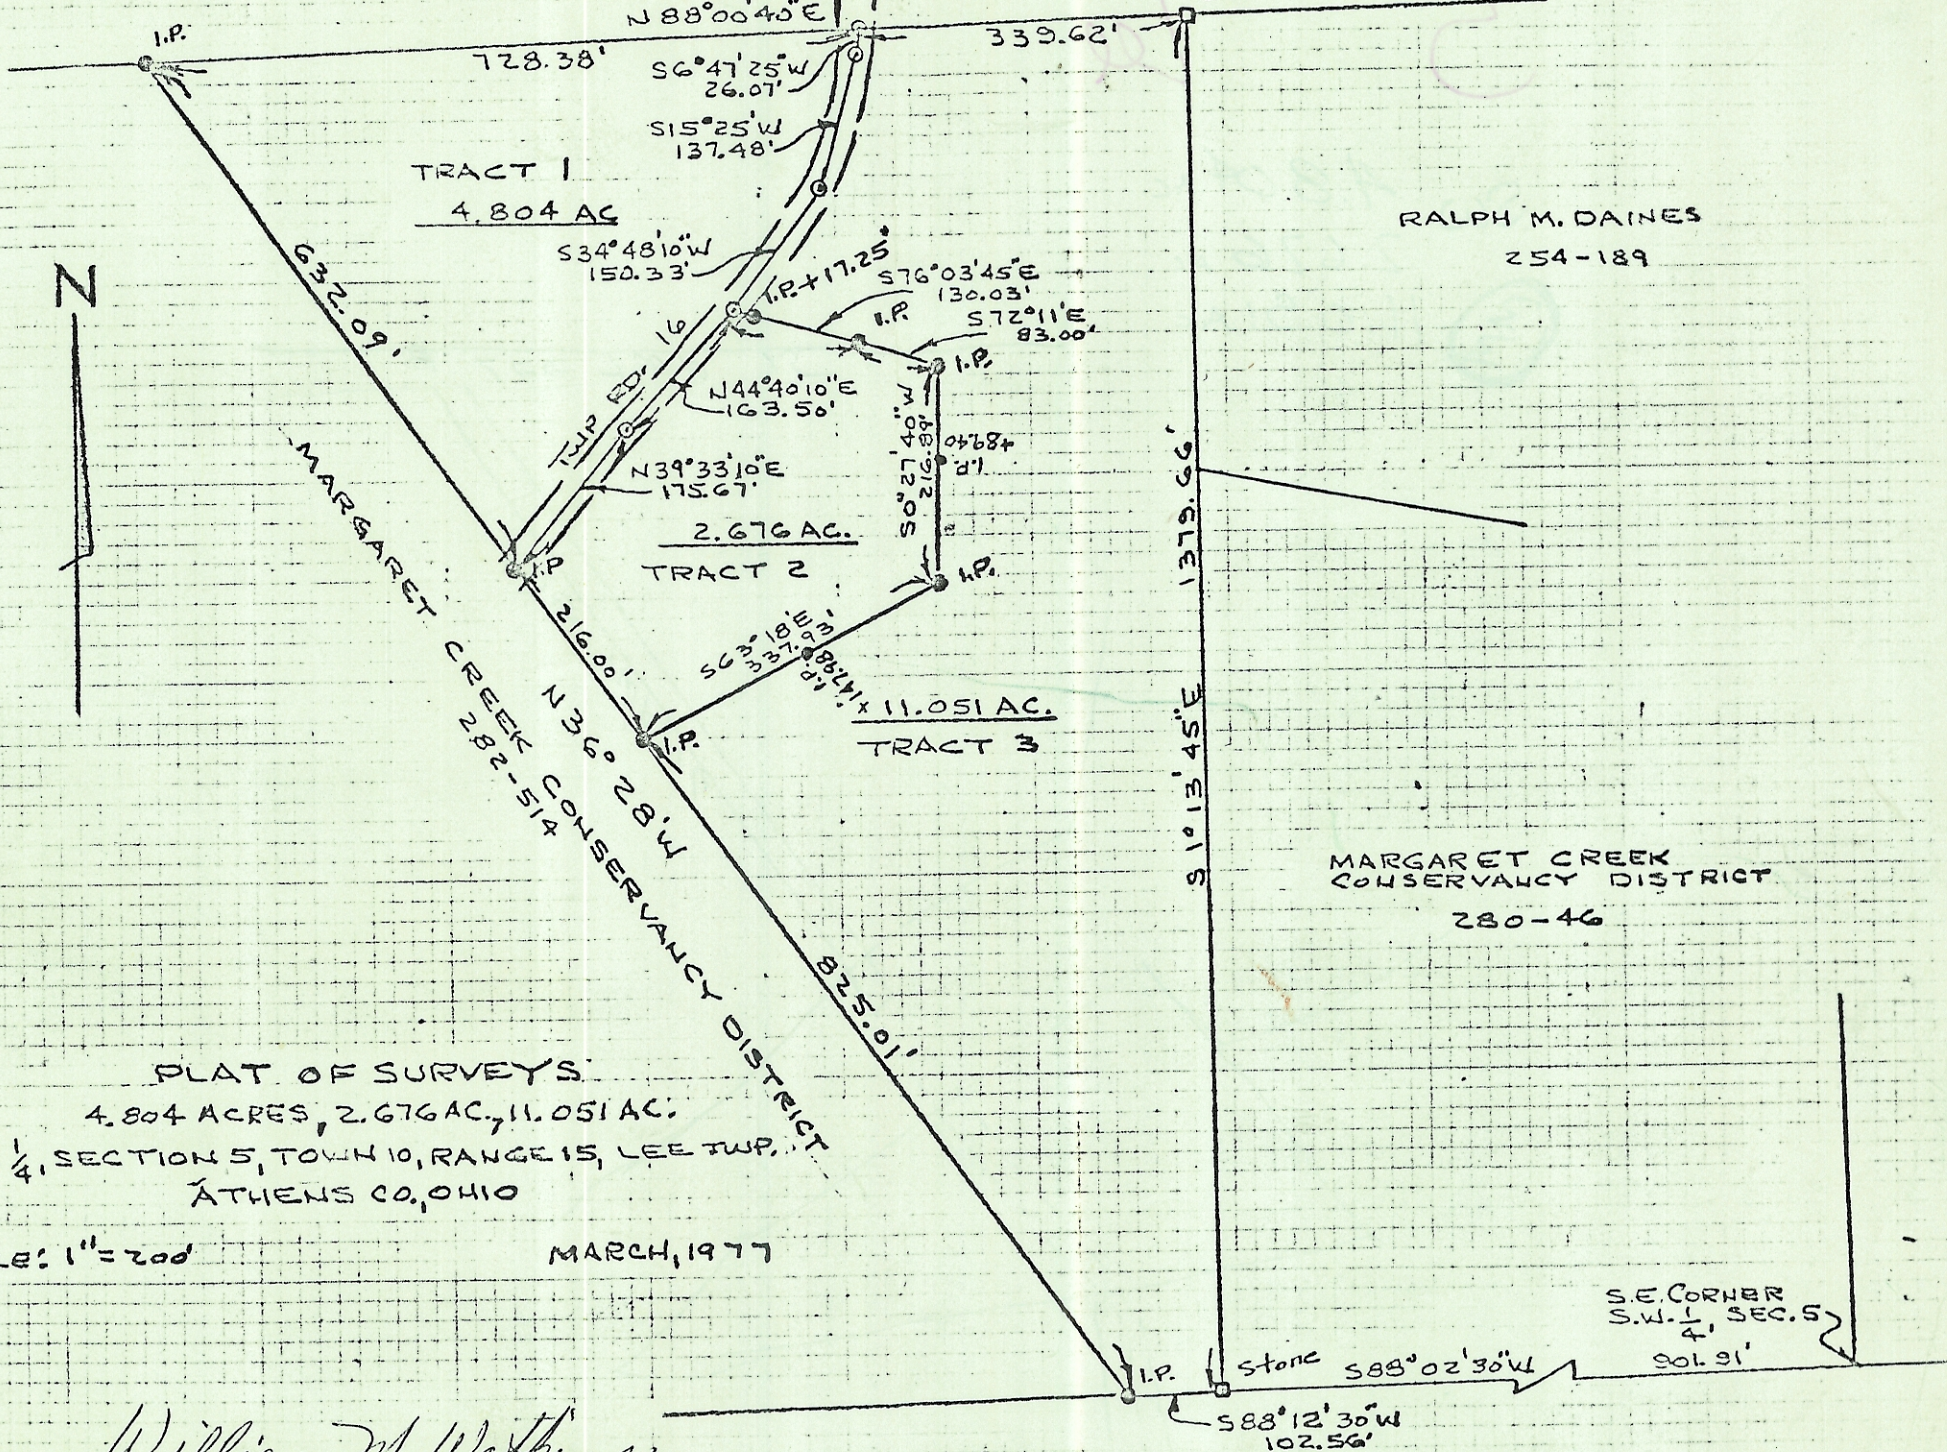

RALPH M. DAINES
254-189

MARGARET CREEK
CONSERVANCY DISTRICT
280-46

PLAT OF SURVEYS

4.804 ACRES, 2.676 AC, 11.051 AC

S.W. 1/4, SECTION 5, TOWN 10, RANGE 15, LEE TWP.
ATHENS CO., OHIO

SCALE: 1" = 200'

MARCH, 1977

William M. Watkins
REGIS. RED SURVEYOR #5216