
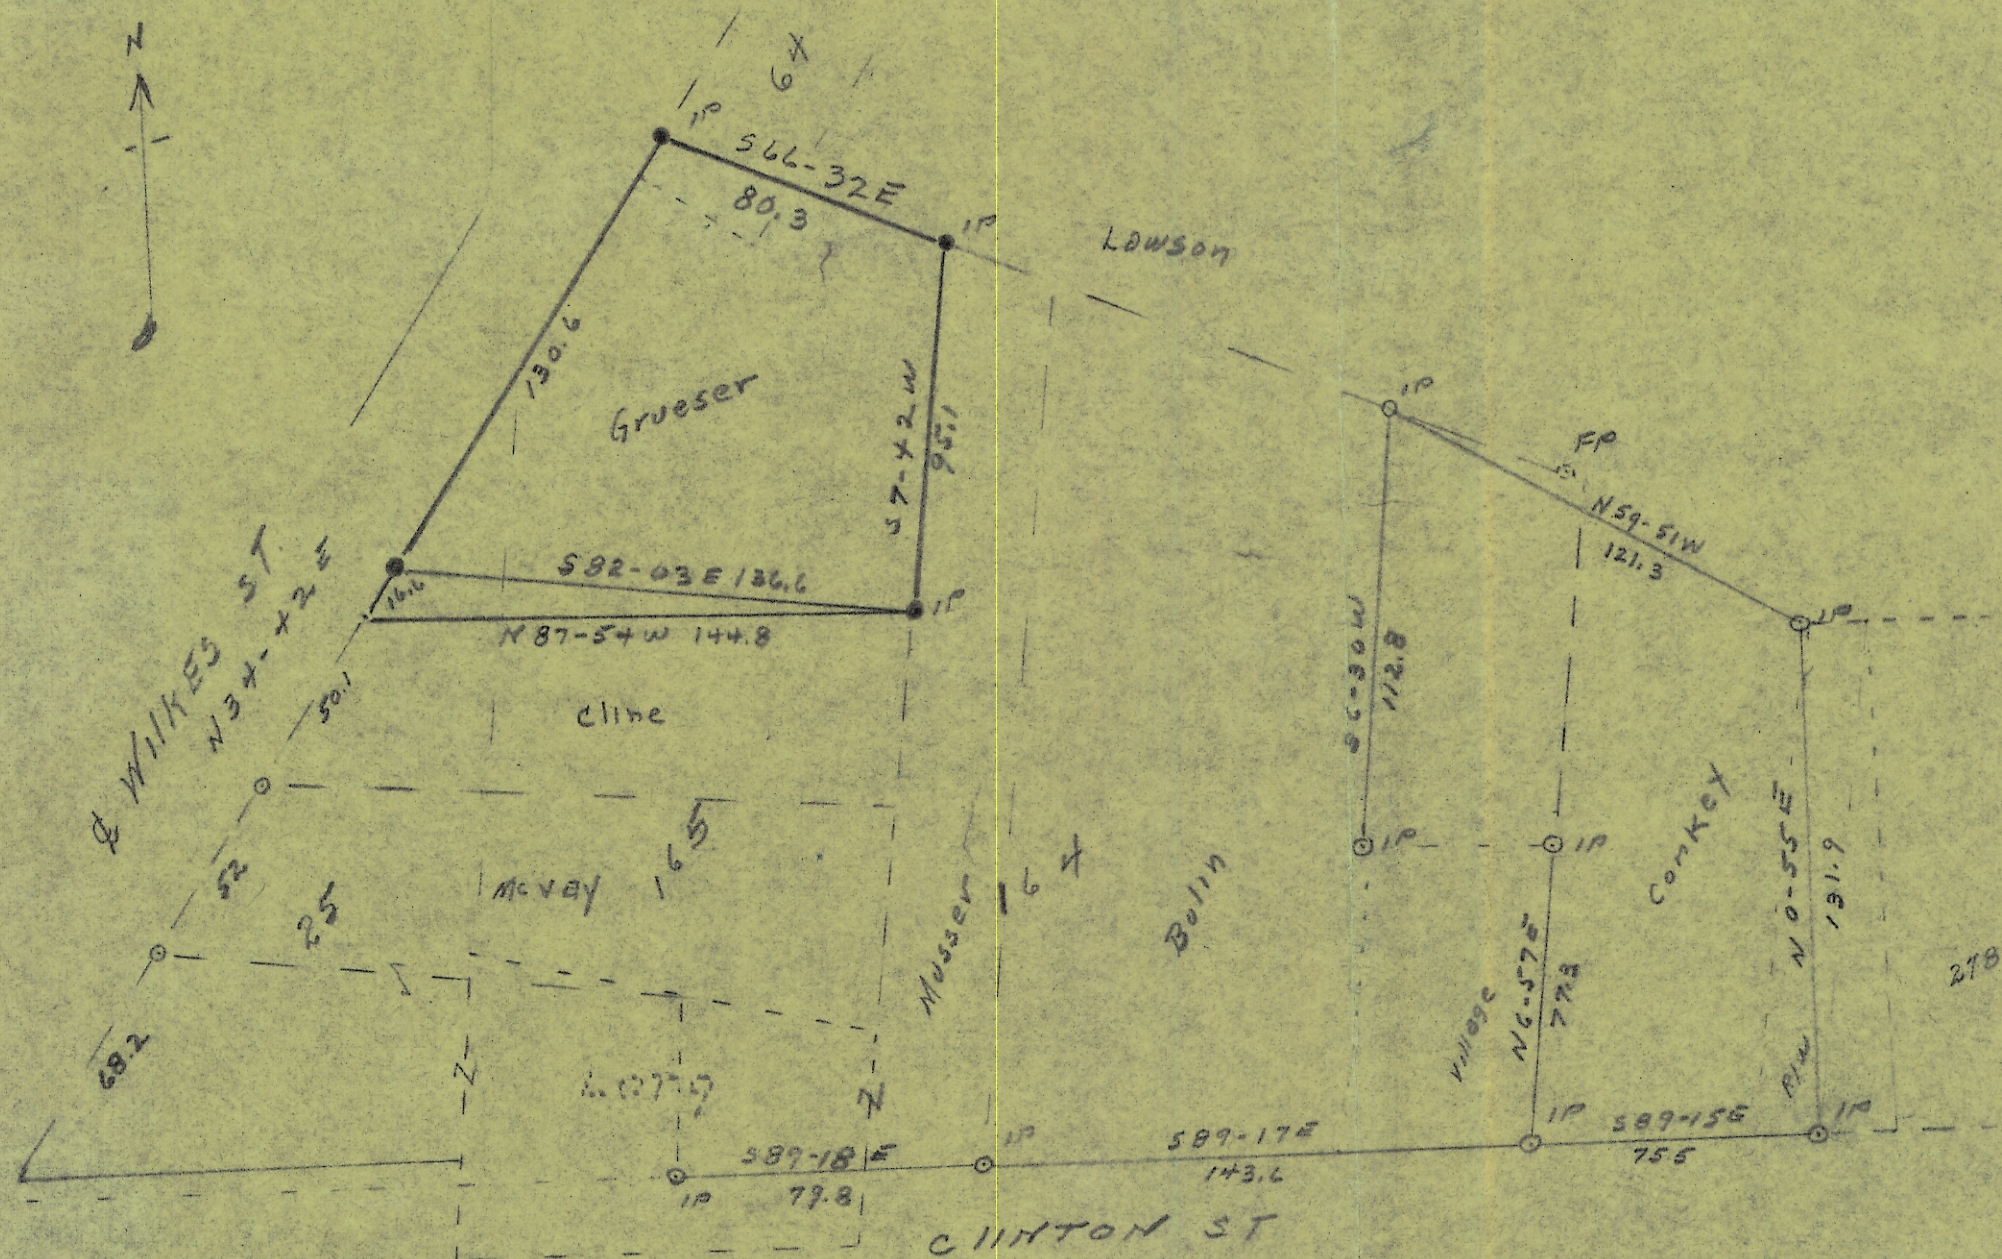


Albany

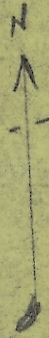

PLAT of Part of  
 Lots 25-64-165  
**ALBANY O**

surveyed Aug 5 1957  
 for Roger Grueser

Joe L. Galvin  
 Reg Sur 1684

- iron pins found
- iron pins set

scale 1" = 50'

Joe L. Galvin

JB  
 ALBANY  
 lots 25, 64, 165