

SOUTHEASTERN LAND SURVEYS

LEONARD F. SWOYER REGISTERED PROFESSIONAL LAND SURVEYOR Legal Description _ Approved Denied

3428 Pleasant Hill Road Athens, Ohio 45701 740/593-8701

JUL 2 **9** 2008


Jill A. Thompson

Situated in the southwest quarter of Section 29, Town 10, Range 13, Lodi Township, Athens County, Ohio and described as follows:

Commencing at the approximate northeast corner of the southwest quarter of said Section 29; thence on an assumed bearing of South 0 degrees 37 minutes 58 seconds East, a distance of 488.01 feet to a point at the northeast corner of a 5.73 acre tract described in Volume 385 Page 741 of the Athens County Deed Records; thence along the north line of said 5.73 acre tract South 84 degrees 56 minutes 00 seconds West (passing a found 1 inch pipe at 4.80 feet) for a total distance of 338.92 feet to a set iron pin, THE TRUE POINT OF BEGINNING; thence on a new line South 5 degrees 04 minutes 00 seconds East, a distance of 151.79 feet to a set iron pin on the south line of said 5.73 acre tract and the north line of a 10.68 acre tract described in Volume 108 Page 923 of the Athens County Official Records; thence along the south line of said 5.73 acre tract and the north line of said 10.68 acre tract South 85 degrees 02 minutes 36 seconds West (passing a found iron pin at 1380.81 feet) for a total distance of 1437.96 feet to a point in the center of Athens County Road 98; thence along the center of said Road and the west line of said 5.73 acre tract and the west line of a 20.18 acre tract describedin Volume 377 Page 589 of the Athens County Deed Records the following four bearings and distances 1. North 57 degrees 42 minutes 53 seconds East, a distance of 79.36 feet to a point; thence 2. North 50 degrees 47 minutes 17 seconds East, a distance of 100.17 feet to a point; thence 3. North 32 degrees 17 minutes 17 seconds East, a distance of 71.09 feet to a point; thence 4. North 21 degrees 15 minutes 37 seconds East, a distance of 15.42 feet to a point; thence leaving the west line of said 20.18 acre tact and the center of Athens County Road 98 and along a new line North 81 degrees 55 minutes 13 seconds East (passing a set iron pin at 32,34 feet) for a total distance of 279.49 feet to a set iron pin; thence North 86 degrees 38 minutes 33 seconds East, a distance of 955.83 feet to the point of beginning and containing 5.0136 acres, and being 4.5636 acres out of a 5.73 acre tract described in Volume 385 Page 741 of the Athens County Deed Records and 0.45 acres out of a 20.18 acre tract described in Volume 377 Page 589 of the Athens County Deed Records.

Description checked for Mathematical Accuracy ATHENS COUNTY ENGINEER'S OFFICE

BY: DATE:

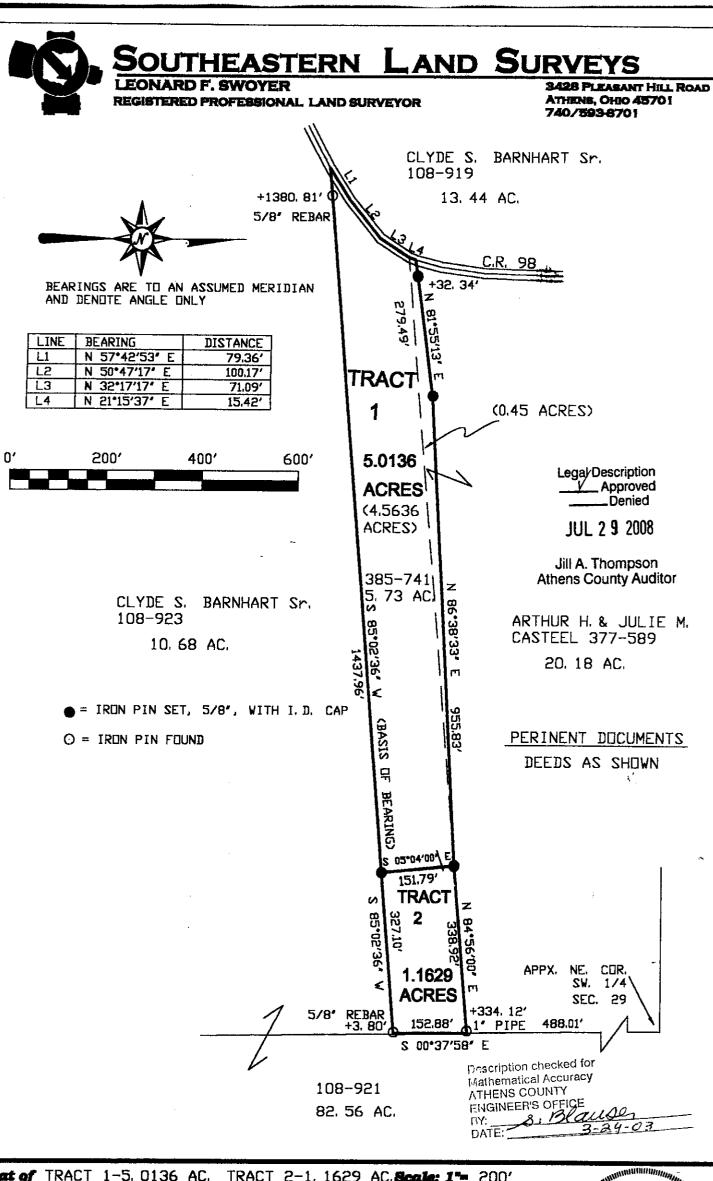

Plat of TRACT 1-5. 0136 AC. TRACT 2-1. 1629 AC. Scale: 1 200'
Surveyed for: ARTHUR & JULIE CASTEEL Date: MARCH 24, 2003
Subdivision SOUTHWEST QUARTER

Township LODI Bection 29 Town 10 Range 13
Corporation — County ATHENS State OHIO

Leonard F. Swoyer Jr. Registered Professional Land Surveyor No. 6765

故其