


Line	Bearing	Distance
5	N 61°47'45"W	9.87'
6	S 80°44'08"W	37.52'
7	S 41°11'31"E	49.75'
8	S 54°28'25"W	59.50'

**SURVEY OF A 5.00 ACRE TRACT
IN SECTION 26, T.4, R.13
LODI TOWNSHIP, ATHENS CO., O.
SURVEYED AUGUST 2007**

John M. Branner
**JOHN M. BRANNER P.S. 6805
12500 N. PEACH RIDGE ROAD
ATHENS, OHIO 45701
740-592-5778**



- = IRON PIN FOUND
- = IRON PIN SET 5/8"X30" REBAR
- △ = 60 PENNY SPIKE FD.

P.O.B.
BEARS
S 77 -58-38 E 731.28'
S 74-07-15 E 226.16'
FROM STONE AT
THE N.W. COR. OF
S 1/2 OF S.W 1/4
OF SEC. 26 T.4, R.13
LODI TWP.

**JACK CANTRELL
47-159**

(4.75 Acres)

**5.00 ACRES
TO BE CONTINUOUS AND CONTIGUOUS
WITH THE KROUTEL 4.00 ACRE TRACT**

**JOHN KROUTEL
4.00 AC.
296-1262 O.R.**

**TERRY W. BOSWORTH
96-577**

(0.25 Acres)

**TERRY W. BOSWORTH
47-155**

**TERRY W. BOSWORTH
47-155**

TWP RD 68

FENCE COR. POST

Description Checked for
Mathematical Accuracy
Athens County
ENGINEER'S OFFICE
BY: *S. Blausen*
DATE: *8-22-07*

N 7°09'07"E
727.81'

S 38°12'59"W
778.68'

S 74°09'21"E
714.45'

N 74°17'09"W
223.56'

N 46°00'18"E
209.65'

S 29°50'16"W
382.11'

N 24°22'41"E
376.37'

S 42°51'35"W
206.22'

50.00'
N 74°07'15"W
98.47'

N 79°51'10"W
182.02'

S 55°10'15"W
137.17'