


ADDITION

CHESTNUT ST.

L O N

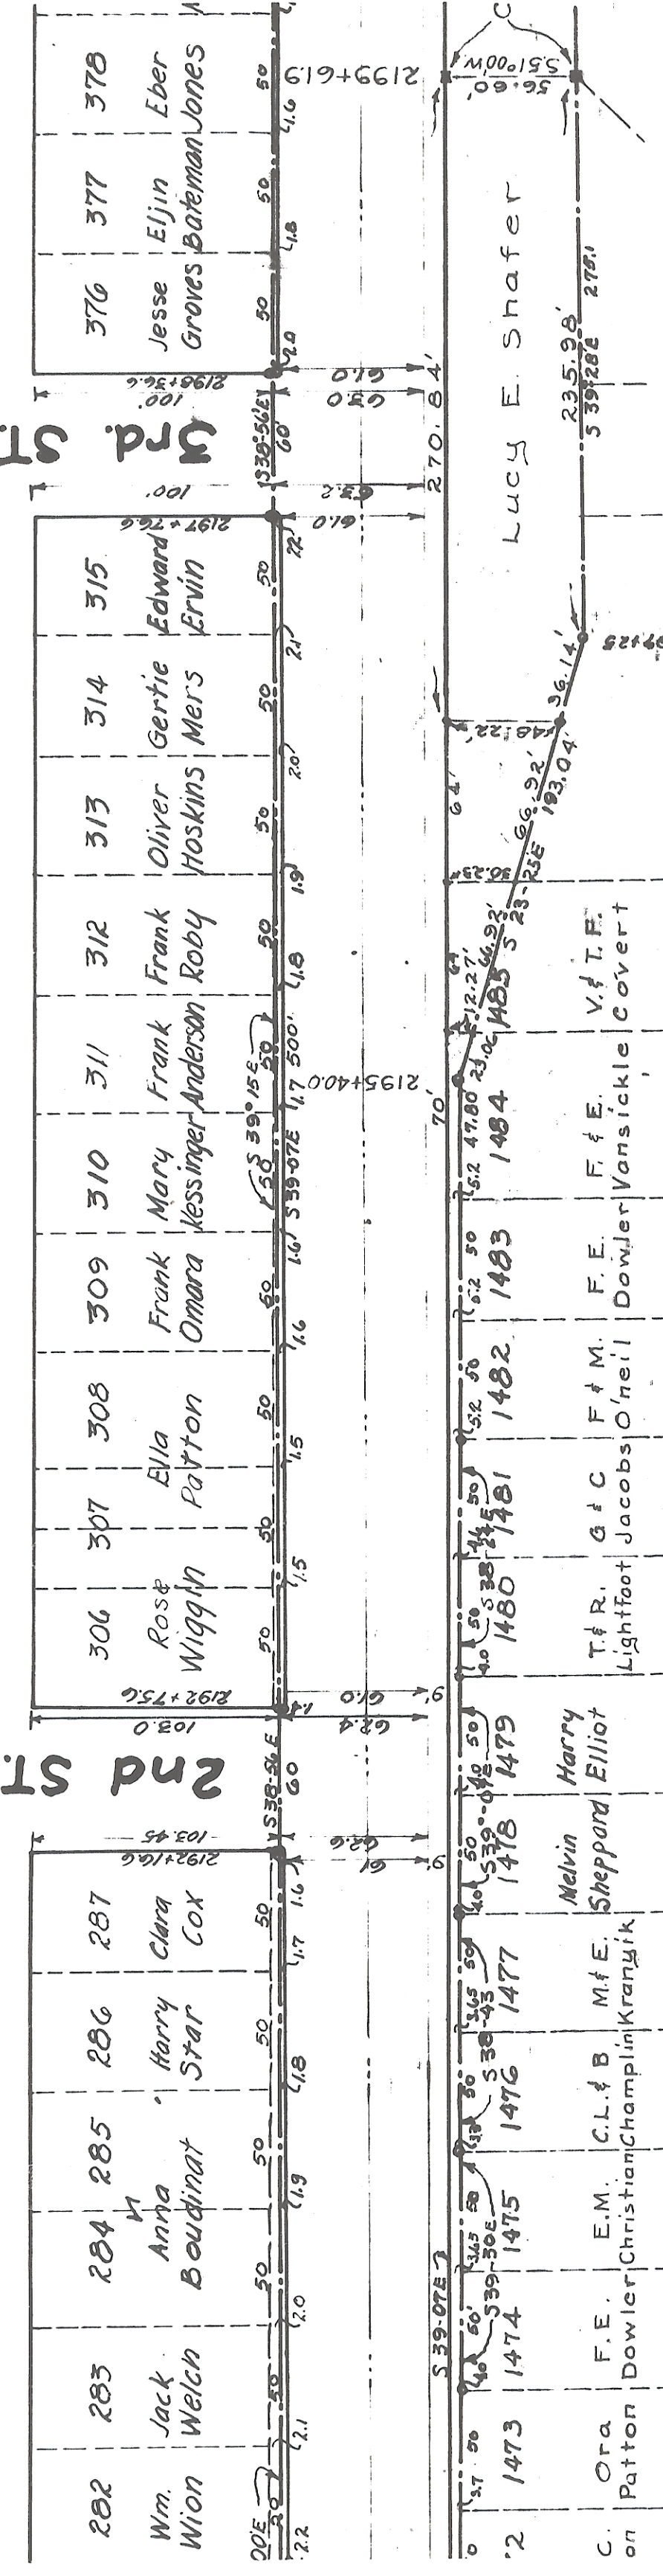


JACKSON ADDITION

JACKSON ST.

3
7
8

7
8
8

LONGSTRETH ADDITION

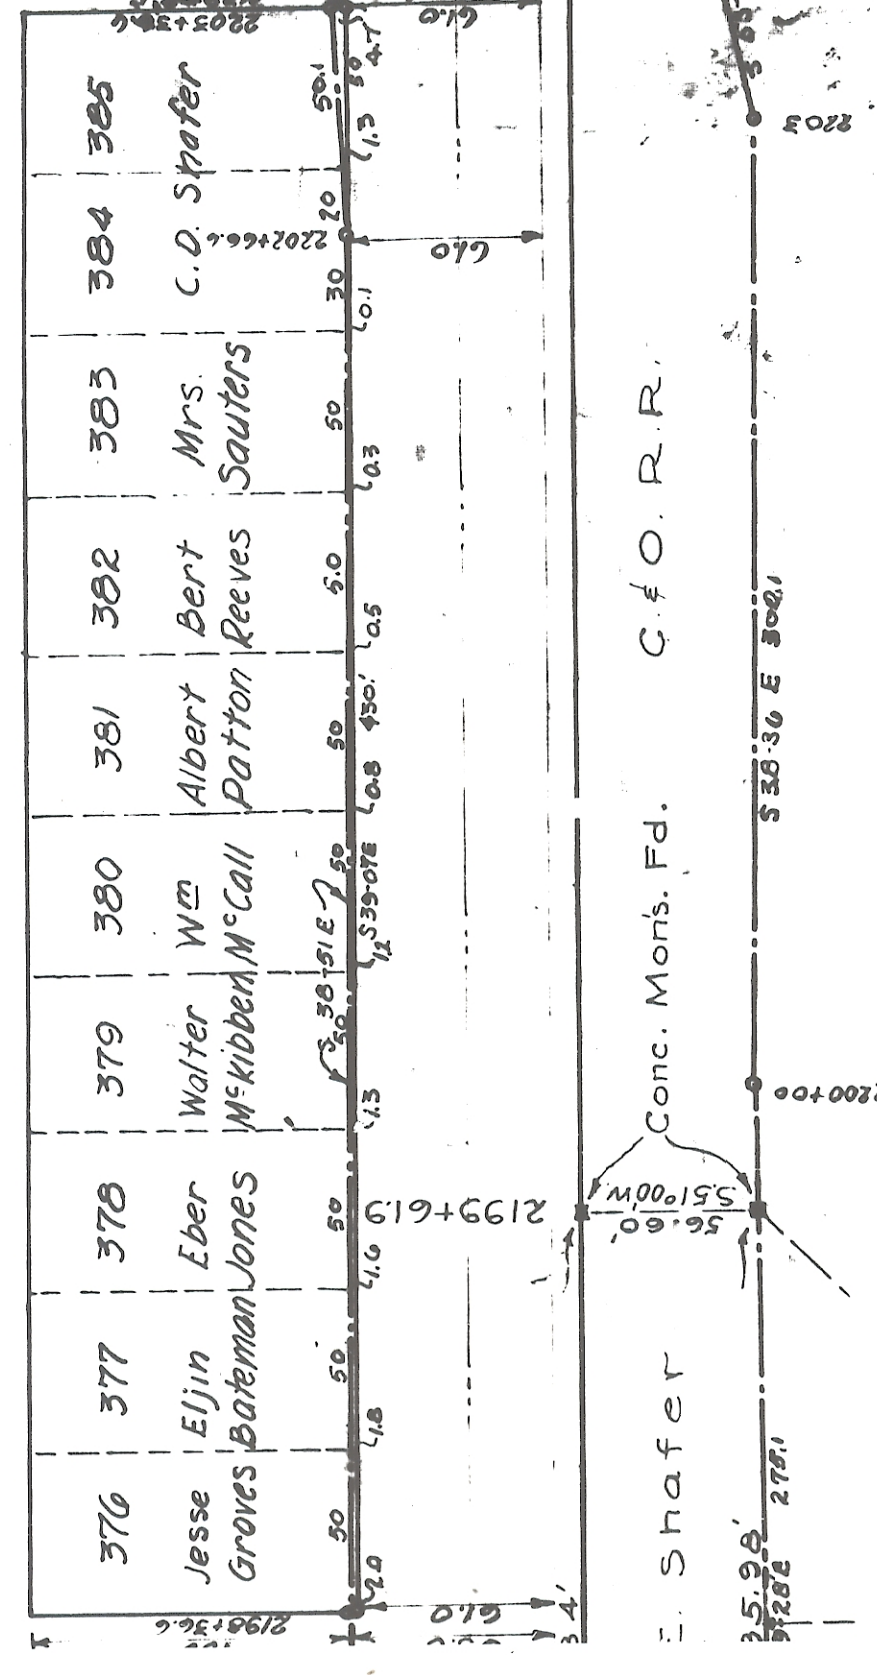

7
8
8

