

ENVELOPE: 183A  
MILL STREET ADDITION  
OUTLOT 15  
ATHENS


PLAT OF  
MILL STREET ADDITION  
TO THE  
VILLAGE OF ATHENS  
BEING A SUBDIVISION OF OUT LOT NUMBERED 15  
IN SAID VILLAGE

Know all men by these presents: That Maryde Steiguer one of the owners of the land described in this plat, do hereby acknowledge the making of the same to be my voluntary act and deed, and I do hereby dedicate Hocking Street to public use forever.  
In Testimony Whereof I hereunto set my hand this 21<sup>st</sup> day of March 1904.  
Signed & Acknowledged by: } Mary C. de Steiguer  
Anna B. Baker - E. B. Clarke

The State of Ohio, Athens County ss.  
On this 21<sup>st</sup> day of March 1904 before me a Notary Public in and for said county, personally came Mary C. de Steiguer who acknowledged the making, signing and execution of the foregoing plat to be her voluntary act and deed for the purposes shown thereon.  
In Testimony Whereof I have hereunto set my hand and official seal this 21<sup>st</sup> day of March 1904.  
E. B. Clarke  
Notary Public

Know all men by these presents: That E. Emma L. Carpenter, one of the owners of the land described in this plat, do hereby acknowledge the making of the same to be my voluntary act and deed and I do hereby dedicate Hocking Street to public use forever.  
In Testimony Whereof I hereunto set my hand the 20<sup>th</sup> day of March 1904.  
Signed & Acknowledged by Emma Carpenter in our presence.  
E. H. Baker - John M. Spears

The State of Ohio, Hamilton County ss.  
On this 20<sup>th</sup> day of March 1904, before me a Notary Public in and for said county, personally came Emma L. Carpenter, who acknowledged the making, signing and execution of the foregoing plat to be her voluntary act and deed, for the purposes shown thereon.  
In Testimony Whereof I have hereunto set my hand and official seal this 20<sup>th</sup> day of March 1904.  
E. H. Baker Notary Public  
in and for Hamilton Co. Ohio

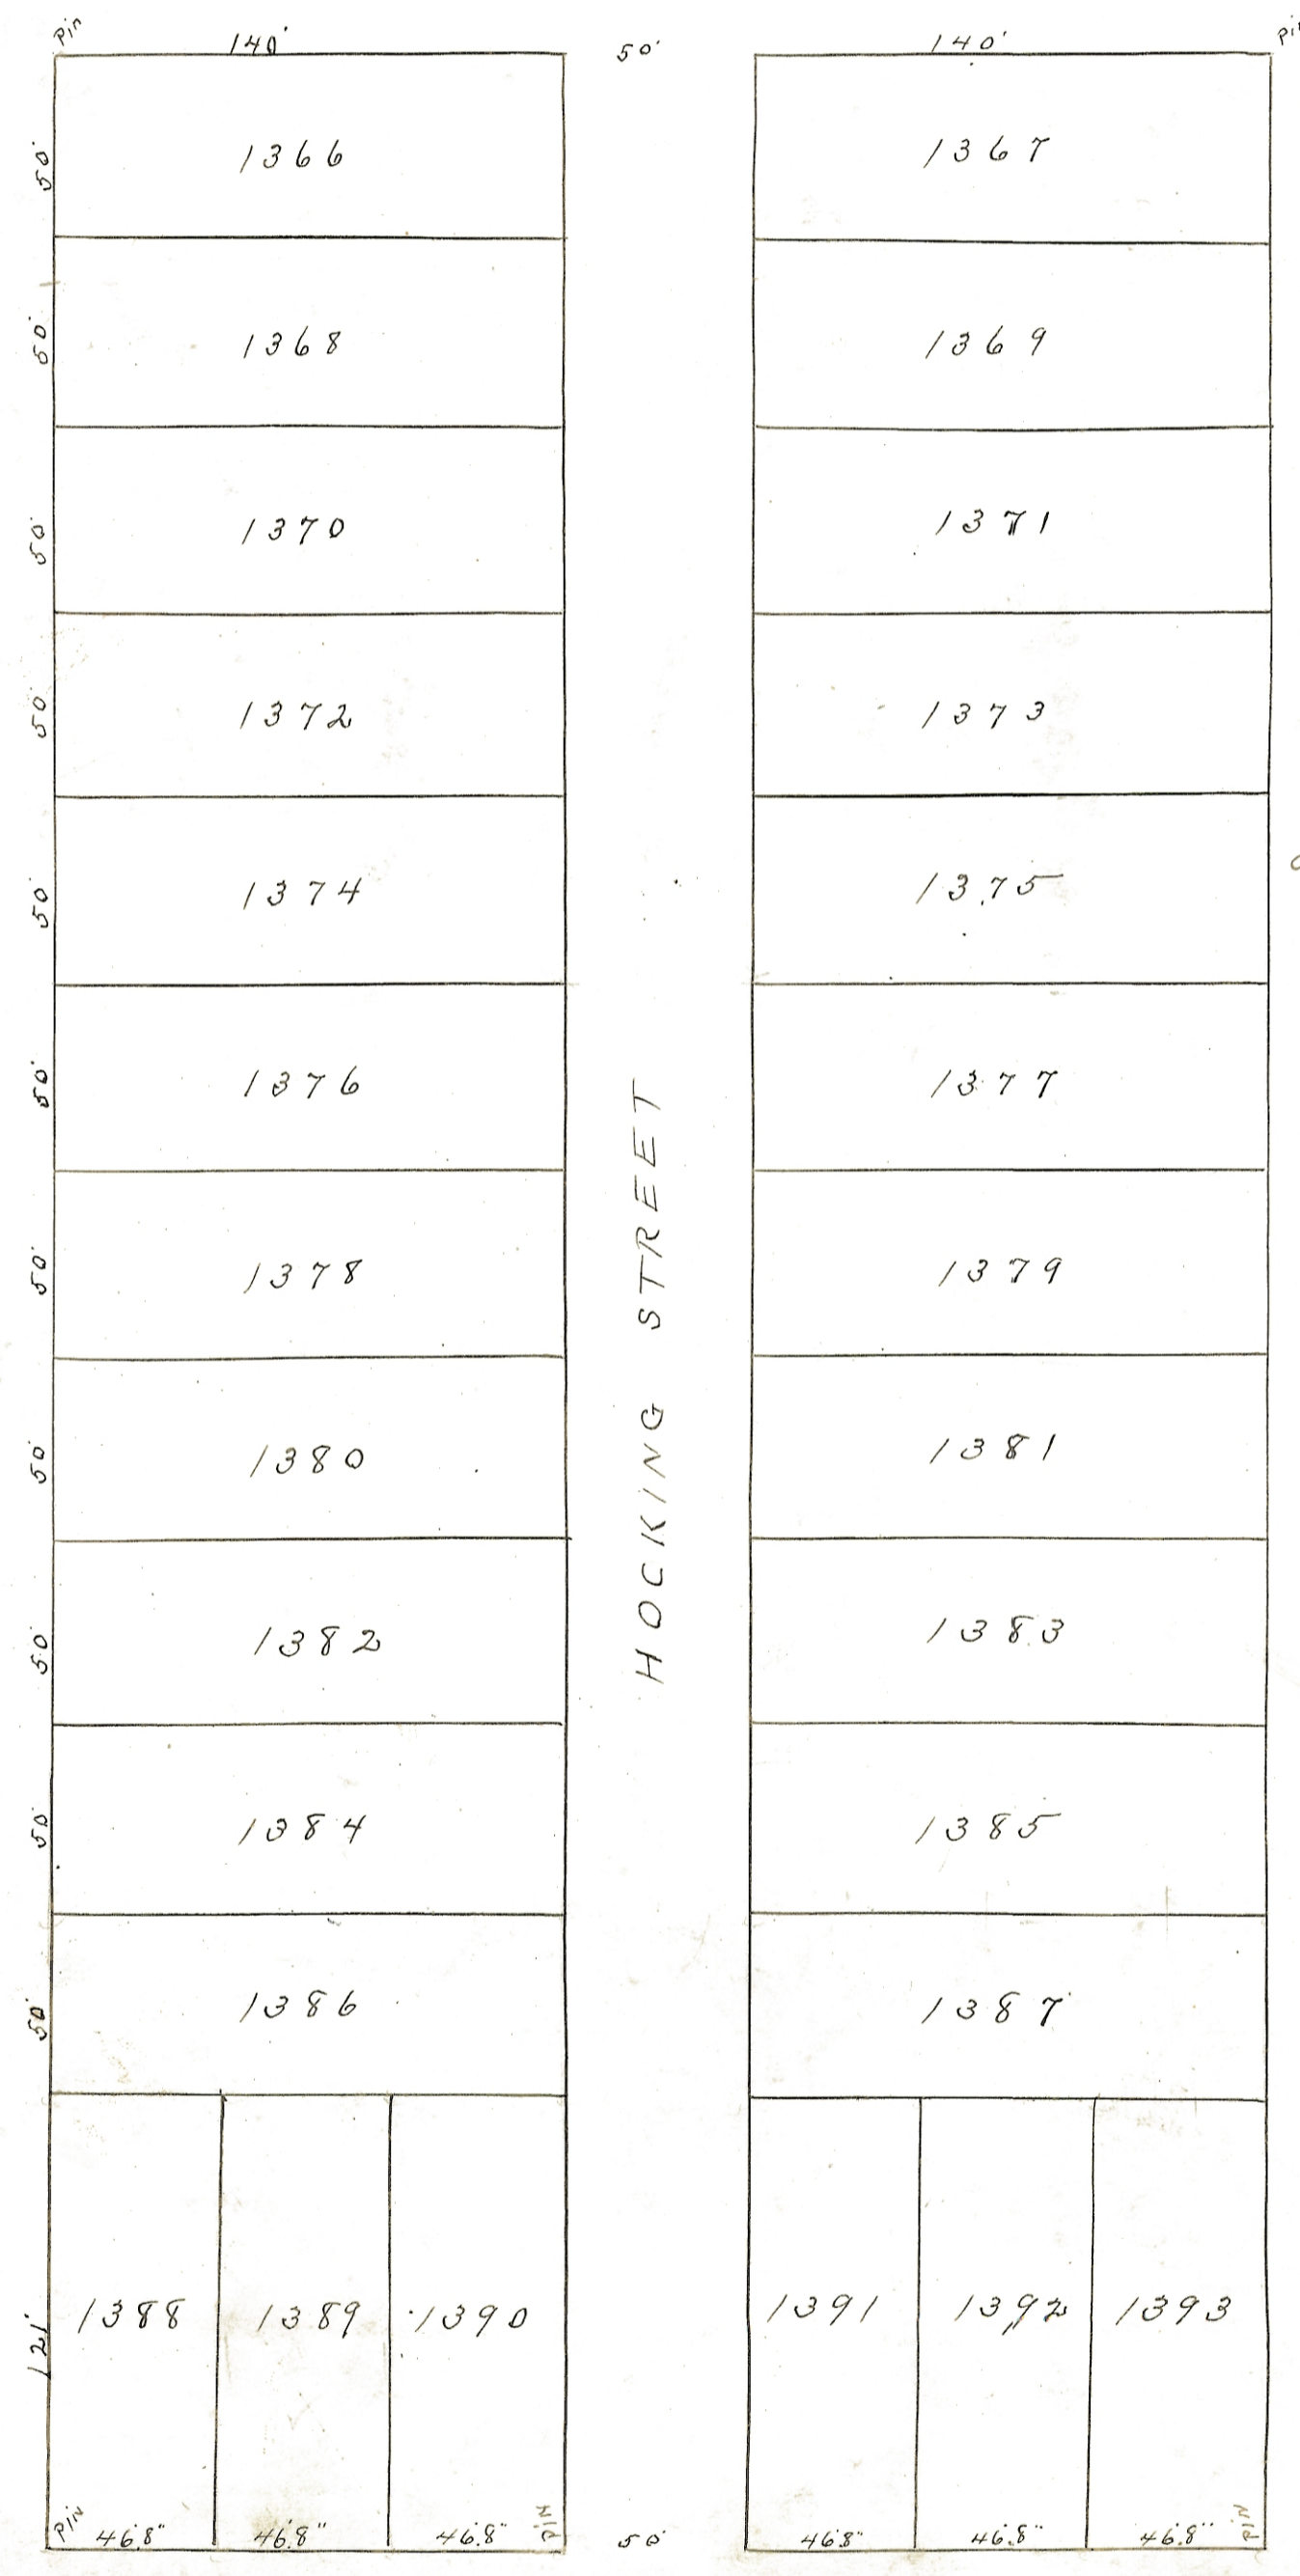

I hereby certify the accompanying plat to be correct as surveyed by me March 18+19-1904.  
J. O. Wright Jr.  
Surveyor.

The foregoing addition to the village of Athens, Athens County and State of Ohio, was accepted by Council of said village April 4<sup>th</sup> 1904.  
L. D. Henry Logan Mayor  
attest: W. B. Golden, Clerk.

Transferred April 5<sup>th</sup> 1904.  
E. P. Walker  
Auditor.

Received for record April 5<sup>th</sup> 1904 at 1<sup>st</sup> o'clock P. M.

Recorded April 8<sup>th</sup> 1904.  
Ebenzer Golden  
Recorder  
Athens Co. Ohio.

SCALE, 50' = 1 inch