

STATE OF OHIO,  
FRANKLIN COUNTY, SS.

I, W. E. COXE, VICE PRESIDENT OF THE COLUMBUS & HOCKING COAL & IRON COMPANY, hereby acknowledge the PLAT to which this is attached to be a correct PLAT of SUEY MURRAY CITY LOTS, AND HEREBY DEDICATE TO PUBLIC USES THE STREETS AND ALLEYS THEREIN.

ATTEST: S. A. McMANICAL  
Asst. Secy.

(Signed) THE COLUMBUS & HOCKING COAL & IRON CO.  
BY: W. E. COXE  
VICE PRESIDENT.

SUBSCRIBED AND ACKNOWLEDGED IN MY PRESENCE ON THE 23<sup>RD</sup> DAY OF MARCH, A. D. 1891.

FRANK W. MERRICK,  
NOTARY PUBLIC,  
FRANKLIN CO. O.

ENVELOPE: 136B

MURRAY CITY LOTS

FRACTIONAL LOT N<sup>o</sup> 1, SEC. N<sup>o</sup> 4, T. 13, R. 15,  
2.35 ACRES OF TOWN.

FRACTIONAL LOT N<sup>o</sup> 9, SEC. N<sup>o</sup> 3, T. 13, R. 15,  
4.20 ACRES OF TOWN.

FRACTIONAL LOT N<sup>o</sup> 8, SEC. N<sup>o</sup> 3, T. 13, R. 15,  
7.40 ACRES OF TOWN.


FRACTIONAL LOT N<sup>o</sup> 7, SEC. N<sup>o</sup> 3, T. 13, R. 15,

FRACTIONAL LOT N<sup>o</sup> 6, SEC. 3, T. 13, R. 15  
9.28 ACRES OF TOWN.

TR 21- DR. 5

ENTERED FOR TRANSFER  
APRIL 25 1891  
A. S. FRAME

Received, April 2<sup>nd</sup> 1891, at 1 P. M.  
Recorded April 4<sup>th</sup> 1891.

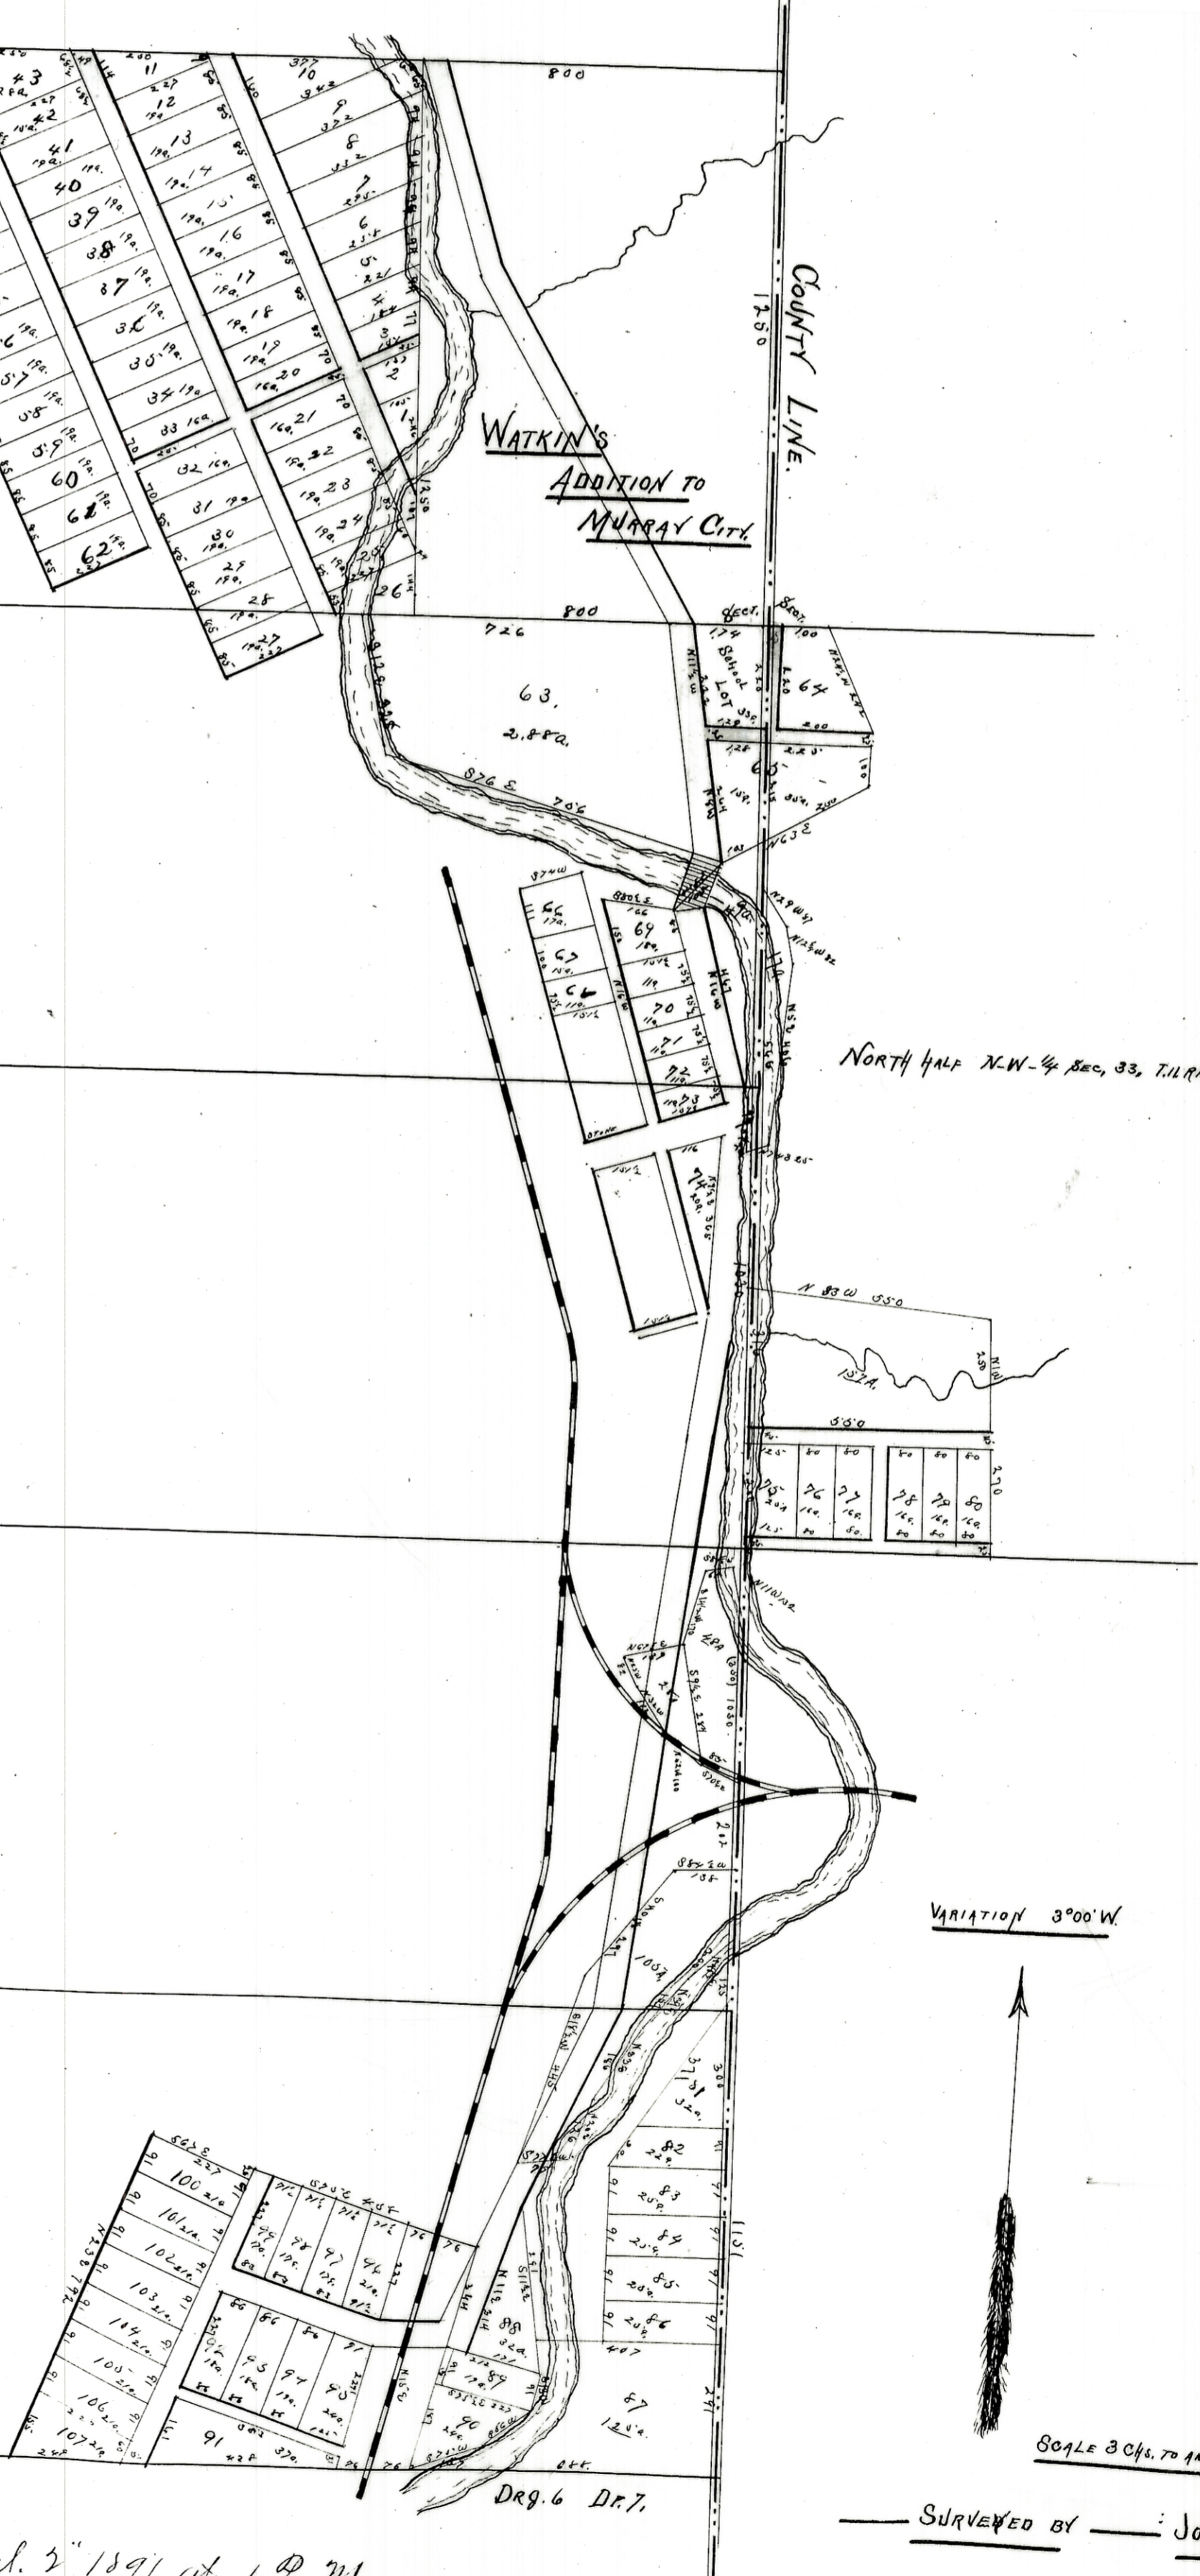

MURRAY CITY LOTS

SURVEYED BY James Davis.