


ENVELOPE: 191A

MAPLEWOOD PLACE
ATHENS

MAPLEWOOD PLACE

Scale 1 inch = 100 feet

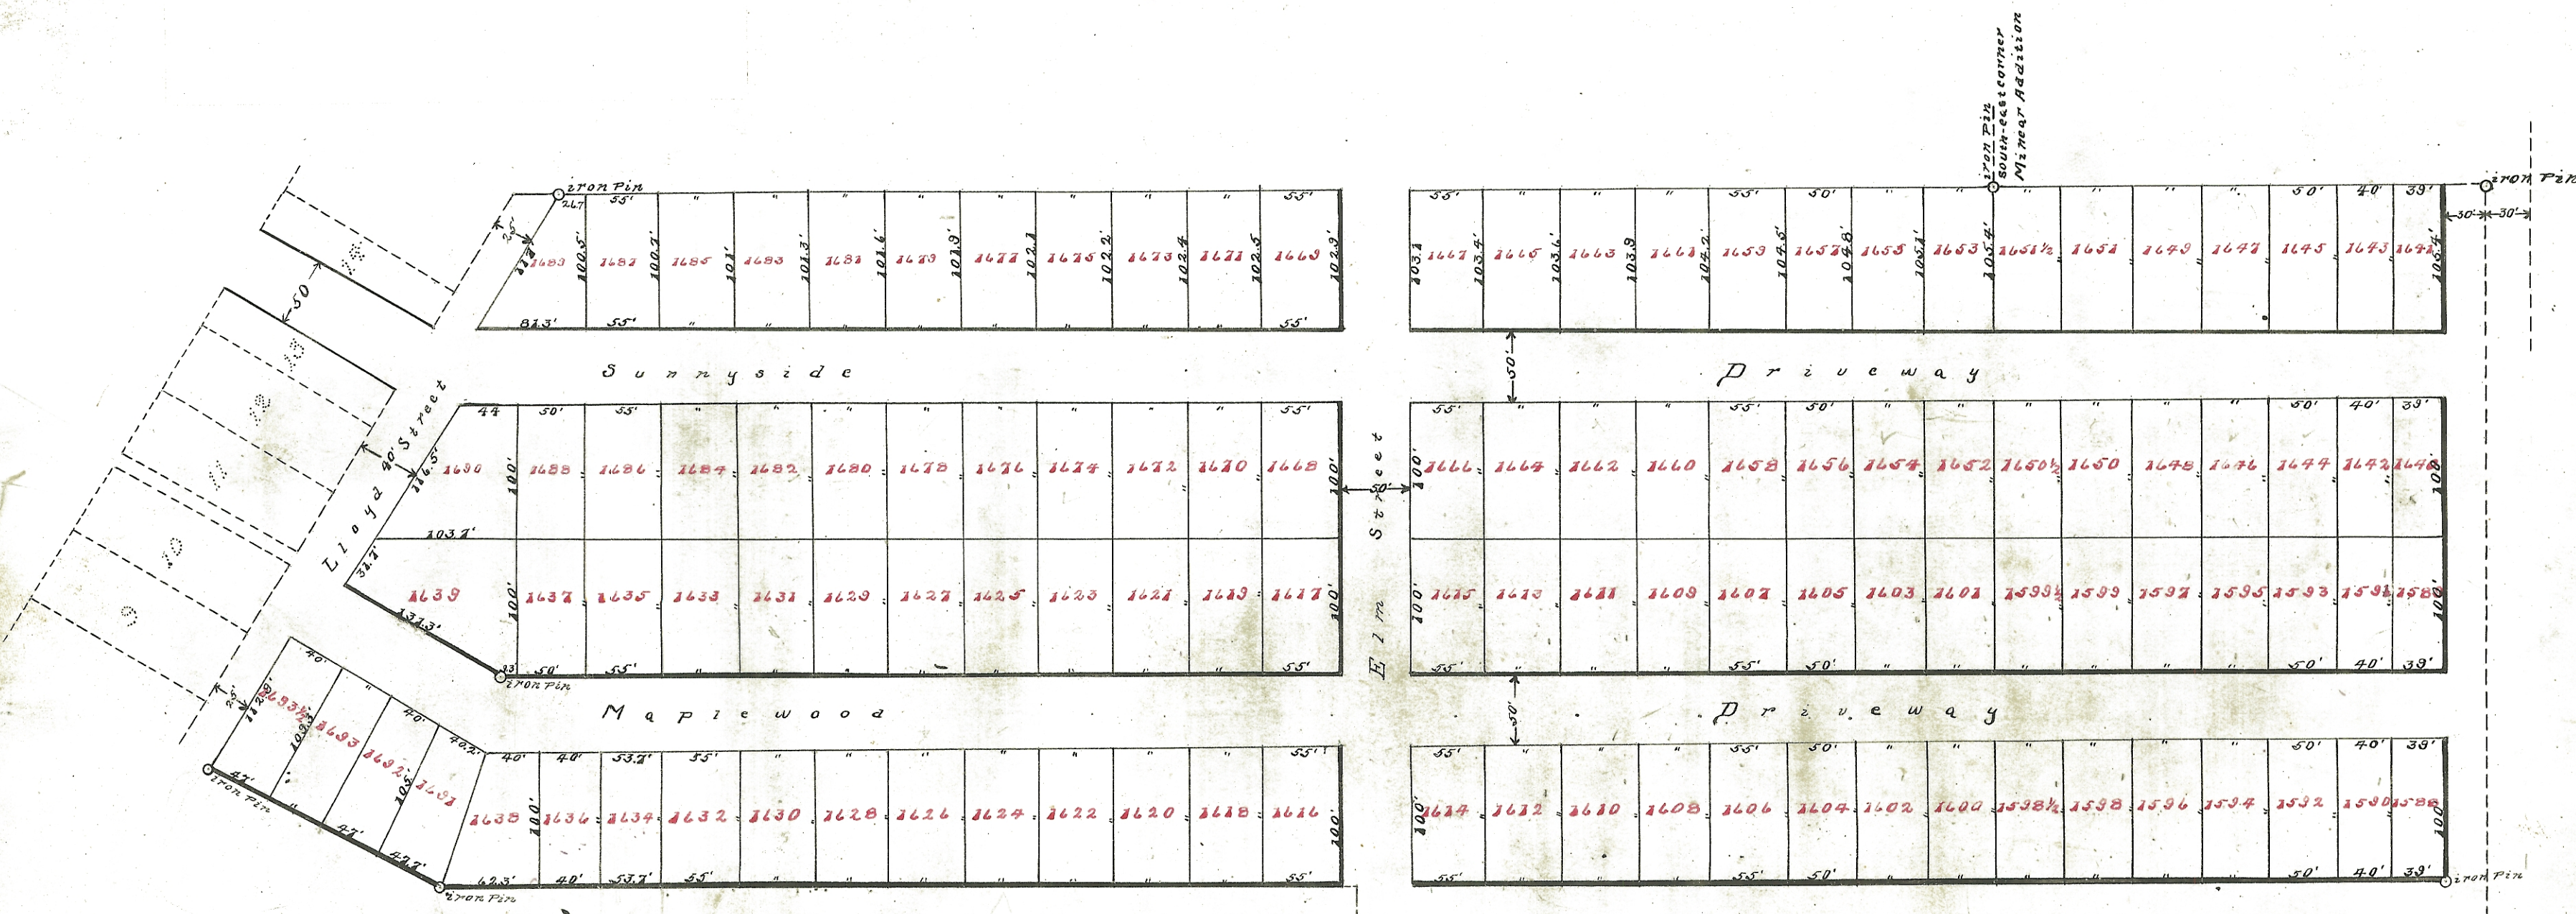

I certify the above plat and notes
to be correct.

F. R. Baker Engineer.

Know all men by these presents:
That I, Welford C. Hudson owner of
the lands described in this plat does
hereby acknowledge the same to be his
voluntary act and deed and does hereby
dedicate all streets and alleys to public
use forever.

His Testimony Whereof I hereunto
set my hand this 21st day of October 1904.

Witness: | Chas. L. Bean
 | Wesley B. Lawrence | W. C. Hudson

State of Ohio, Athens County ss.
On this 21st day of October 1904 before me a
Notary Public in and for said county personally
came the above named Welford C. Hudson
who acknowledged the signing and execution
of the foregoing plat to be his voluntary act and
for the purposes shown therein.

In Witness Whereof I have hereunto set my
hand and official seal this 21st day of October
1904.

[Signature]
Chas. L. Bean
Notary Public

Approved by the Council of the
village of Athens this 21st day of
October 1904.

Attest:
Geo. H. Junod
Clerk-Pro Tem
Henry Logan
Mayor

Transfer not necessary
A. J. Irvine
Tr. C. Co.

Transferred 12-21-1904
E. P. Walker
Athens Co. O.
Aud.

Received for record Dec. 21 - 1904
at 2⁴⁵ o'clock P. M.

Recorded Dec. 24th 1904
Chas. G. Galloway
Recorder