


ENVELOPE: 183B

NELLIE EARICH'S SUBDIVISION
OUTLOT 153 & 154
ATHENS

NELLIE EARICH'S
SUBDIVISION OF OUTLOT-153-154
IN
ATHENS

NELLIE EARICH SUBDIVISION OF OUTLOTS N^o 153-154 IS SITUATED IN THE
SOUTH SIDE OF SAID OUTLOTS AND IS NUMBERED FROM 1394 TO 1414 INCLUSIVE.

I CERTIFY THE WITHIN PLAT AND NOTES TO BE CORRECT ACCORDING TO
THE RECORDS OF MY SURVEY MADE 17th-22nd DEC. 24th 1904.
S.H. HIBBARD

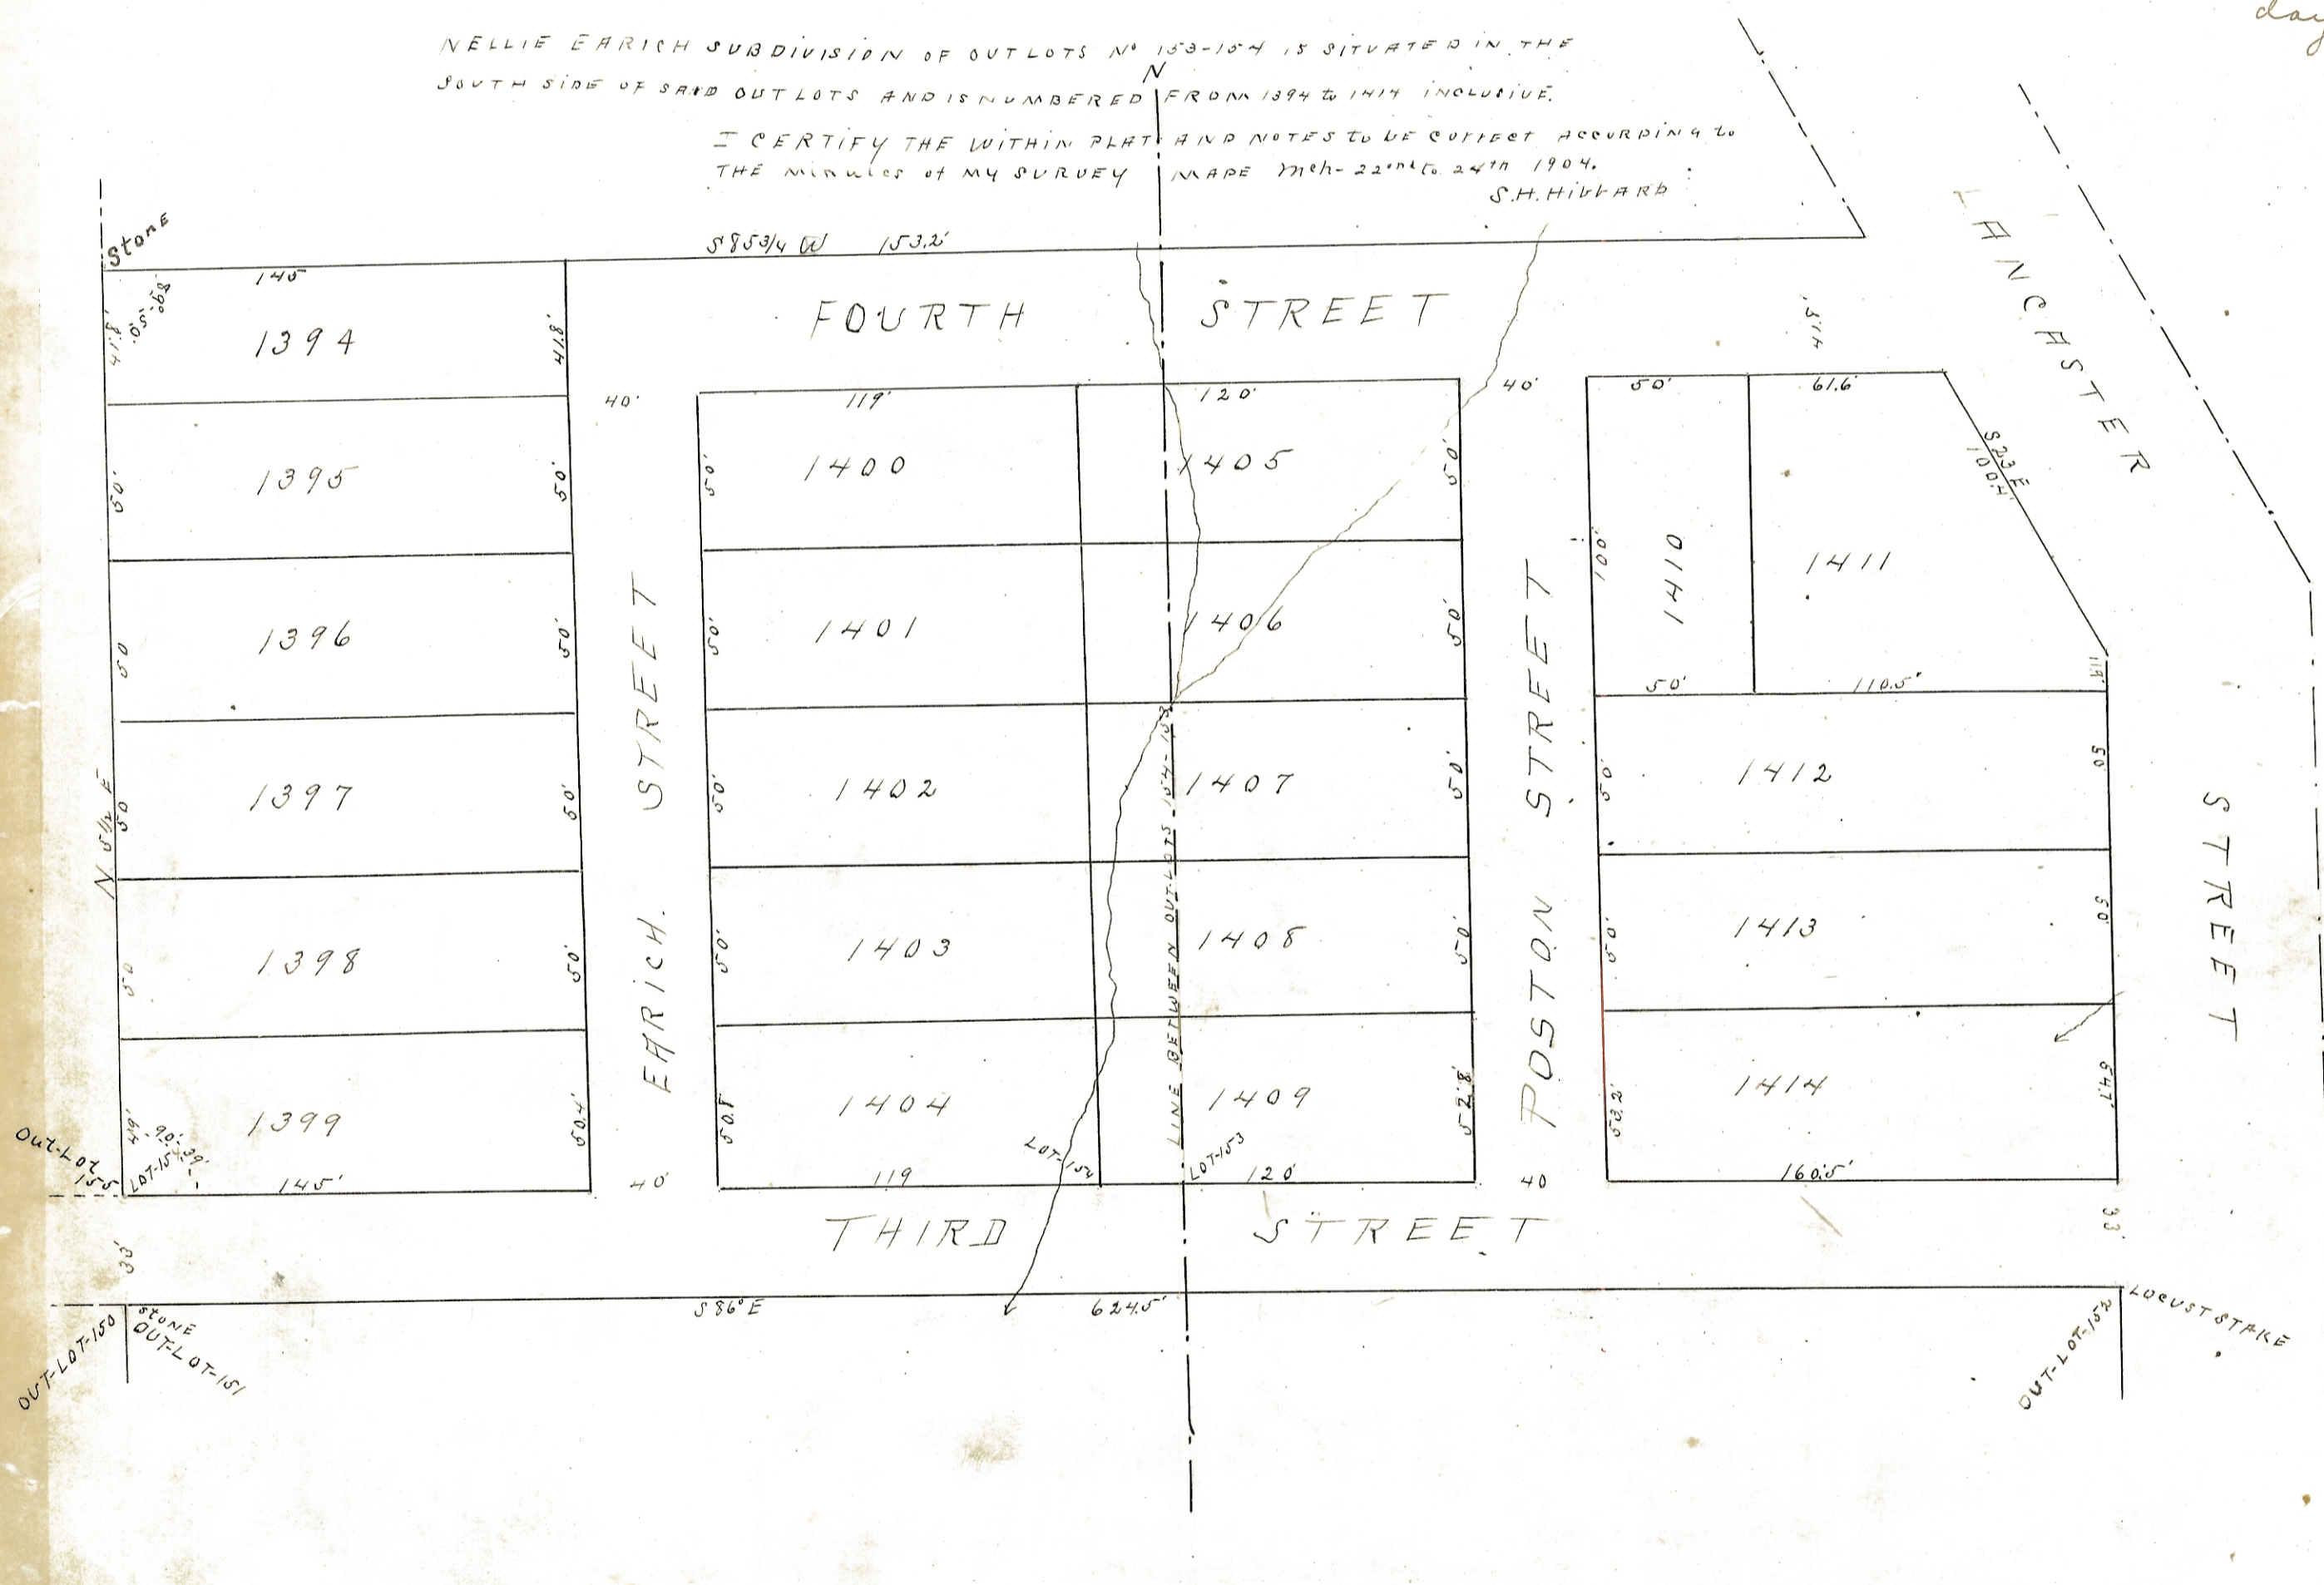

Know all men by these presents: That I, Nellie Earich the owner of the land delineated on this plat do hereby acknowledge the making of the same to be my voluntary act and deed and I do hereby dedicate the streets and alleys shown thereon to public use forever.

In Testimony Whereof I have hereunto set my hand this 20th day of March A.D. 1904.
Nellie Earich

The State of Ohio, Athens Co. ss.

Personally appeared before me the subscriber a county Surveyor in and for said county Nellie Earich who acknowledges this plat and survey to be her voluntary act and deed for the uses and purposes therein mentioned this 20th day of March A.D. 1904.

S. H. Hibbard
Surveyor of Athens Co.

The following addition to the village of Athens, Athens County and State of Ohio was accepted by Council of said village April 15th 1904.

Attest:
W. B. Golden, Clerk.
Seal Henry Logan Mayor

Transferred April 22nd A.D. 1904.
E. P. Walker
Auditor

Received for record April 24th 1904
at 1st 15th o'clock P. M.

Recorded May 14th 1904
Elmer Golden,
Recorder.