

Plat
of a part of the
Nye Addition to Cincinney Ohio.

situate in the North end of River Lots No 344, Sec. 20, Dover Twp.
Athens County Ohio.



Scale 1 inch = 50 feet.

I hereby certify the within plat and notes to be correct as
surveyed by me on April 4th 1905.

J.L. Murphy

ENVELOPE: 194A

NYE'S ADDITION TO NORTH END
RIVER LOTS 344
SECTION 20
DOVER TWP
(CORRECTED PLAT ON PAGE 60)

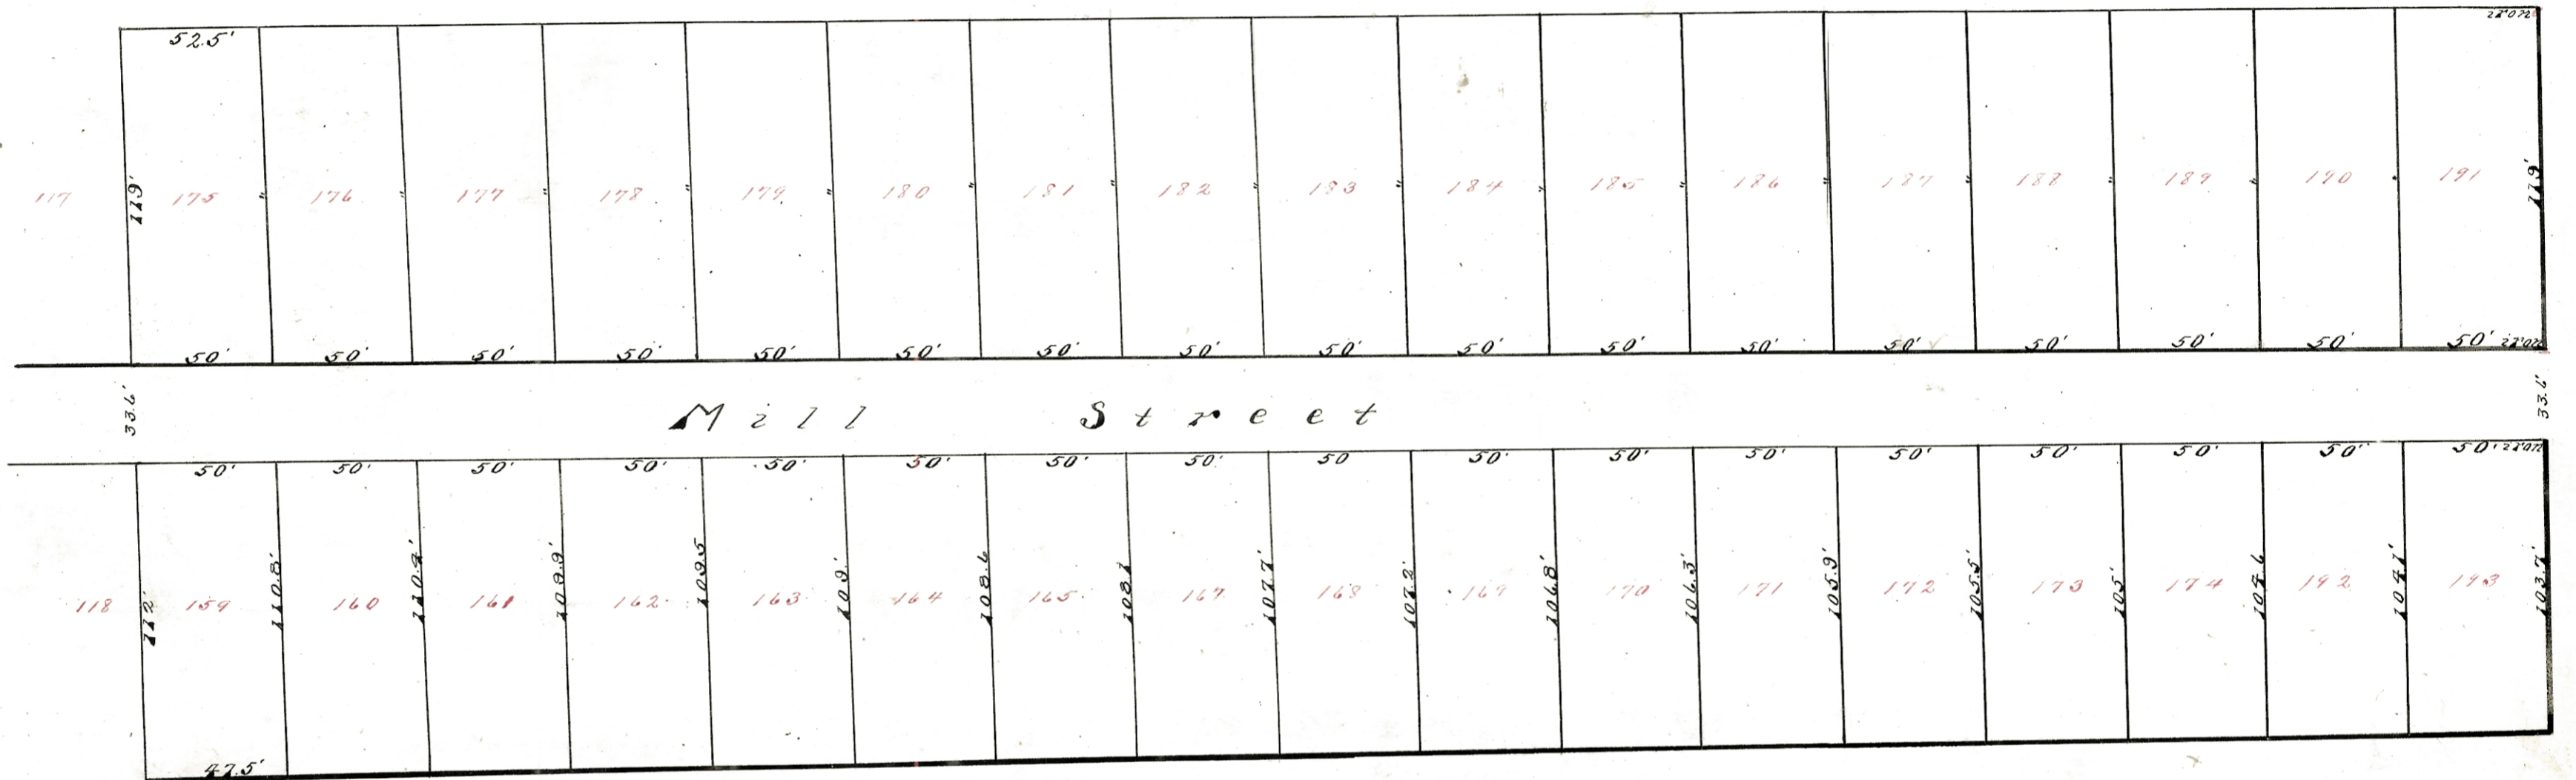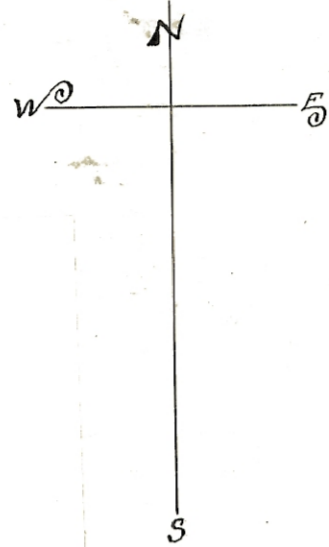

Know all men by these presents, That I,
George Harvey Nye the owner of the lands delineated and described
on the within plat do hereby acknowledge the making of the same
to be my act and deed and I do hereby dedicate the streets and
alleys shown thereon to and for public use forever.

Witness my hand this 14th day of April A.D. 1905.

George Harvey Nye.

Transferred 11/7/1905

E. P. Walker

Auditor

Received for record April 20th 1905, at
3¹⁵ o'clock P.M.

Recorded April 24th 1905.

E. L. Golden

Recorder

The State of Ohio, Athens County ss.
Be it remembered that on this 14th day of April 1905
before me the undersigned a Notary Public within and for
said county personally came George Harvey Nye who then
and there acknowledged the making and signing of the
foregoing plat to be his voluntary act and deed for the
purpose and uses shown herein.

Witness my hand and Notarial seal the day and year
aforesaid.

J. M. Foster
Notary Public