


ENVELOPE: 216B

NYES ADDITION  
CHAUNCEY

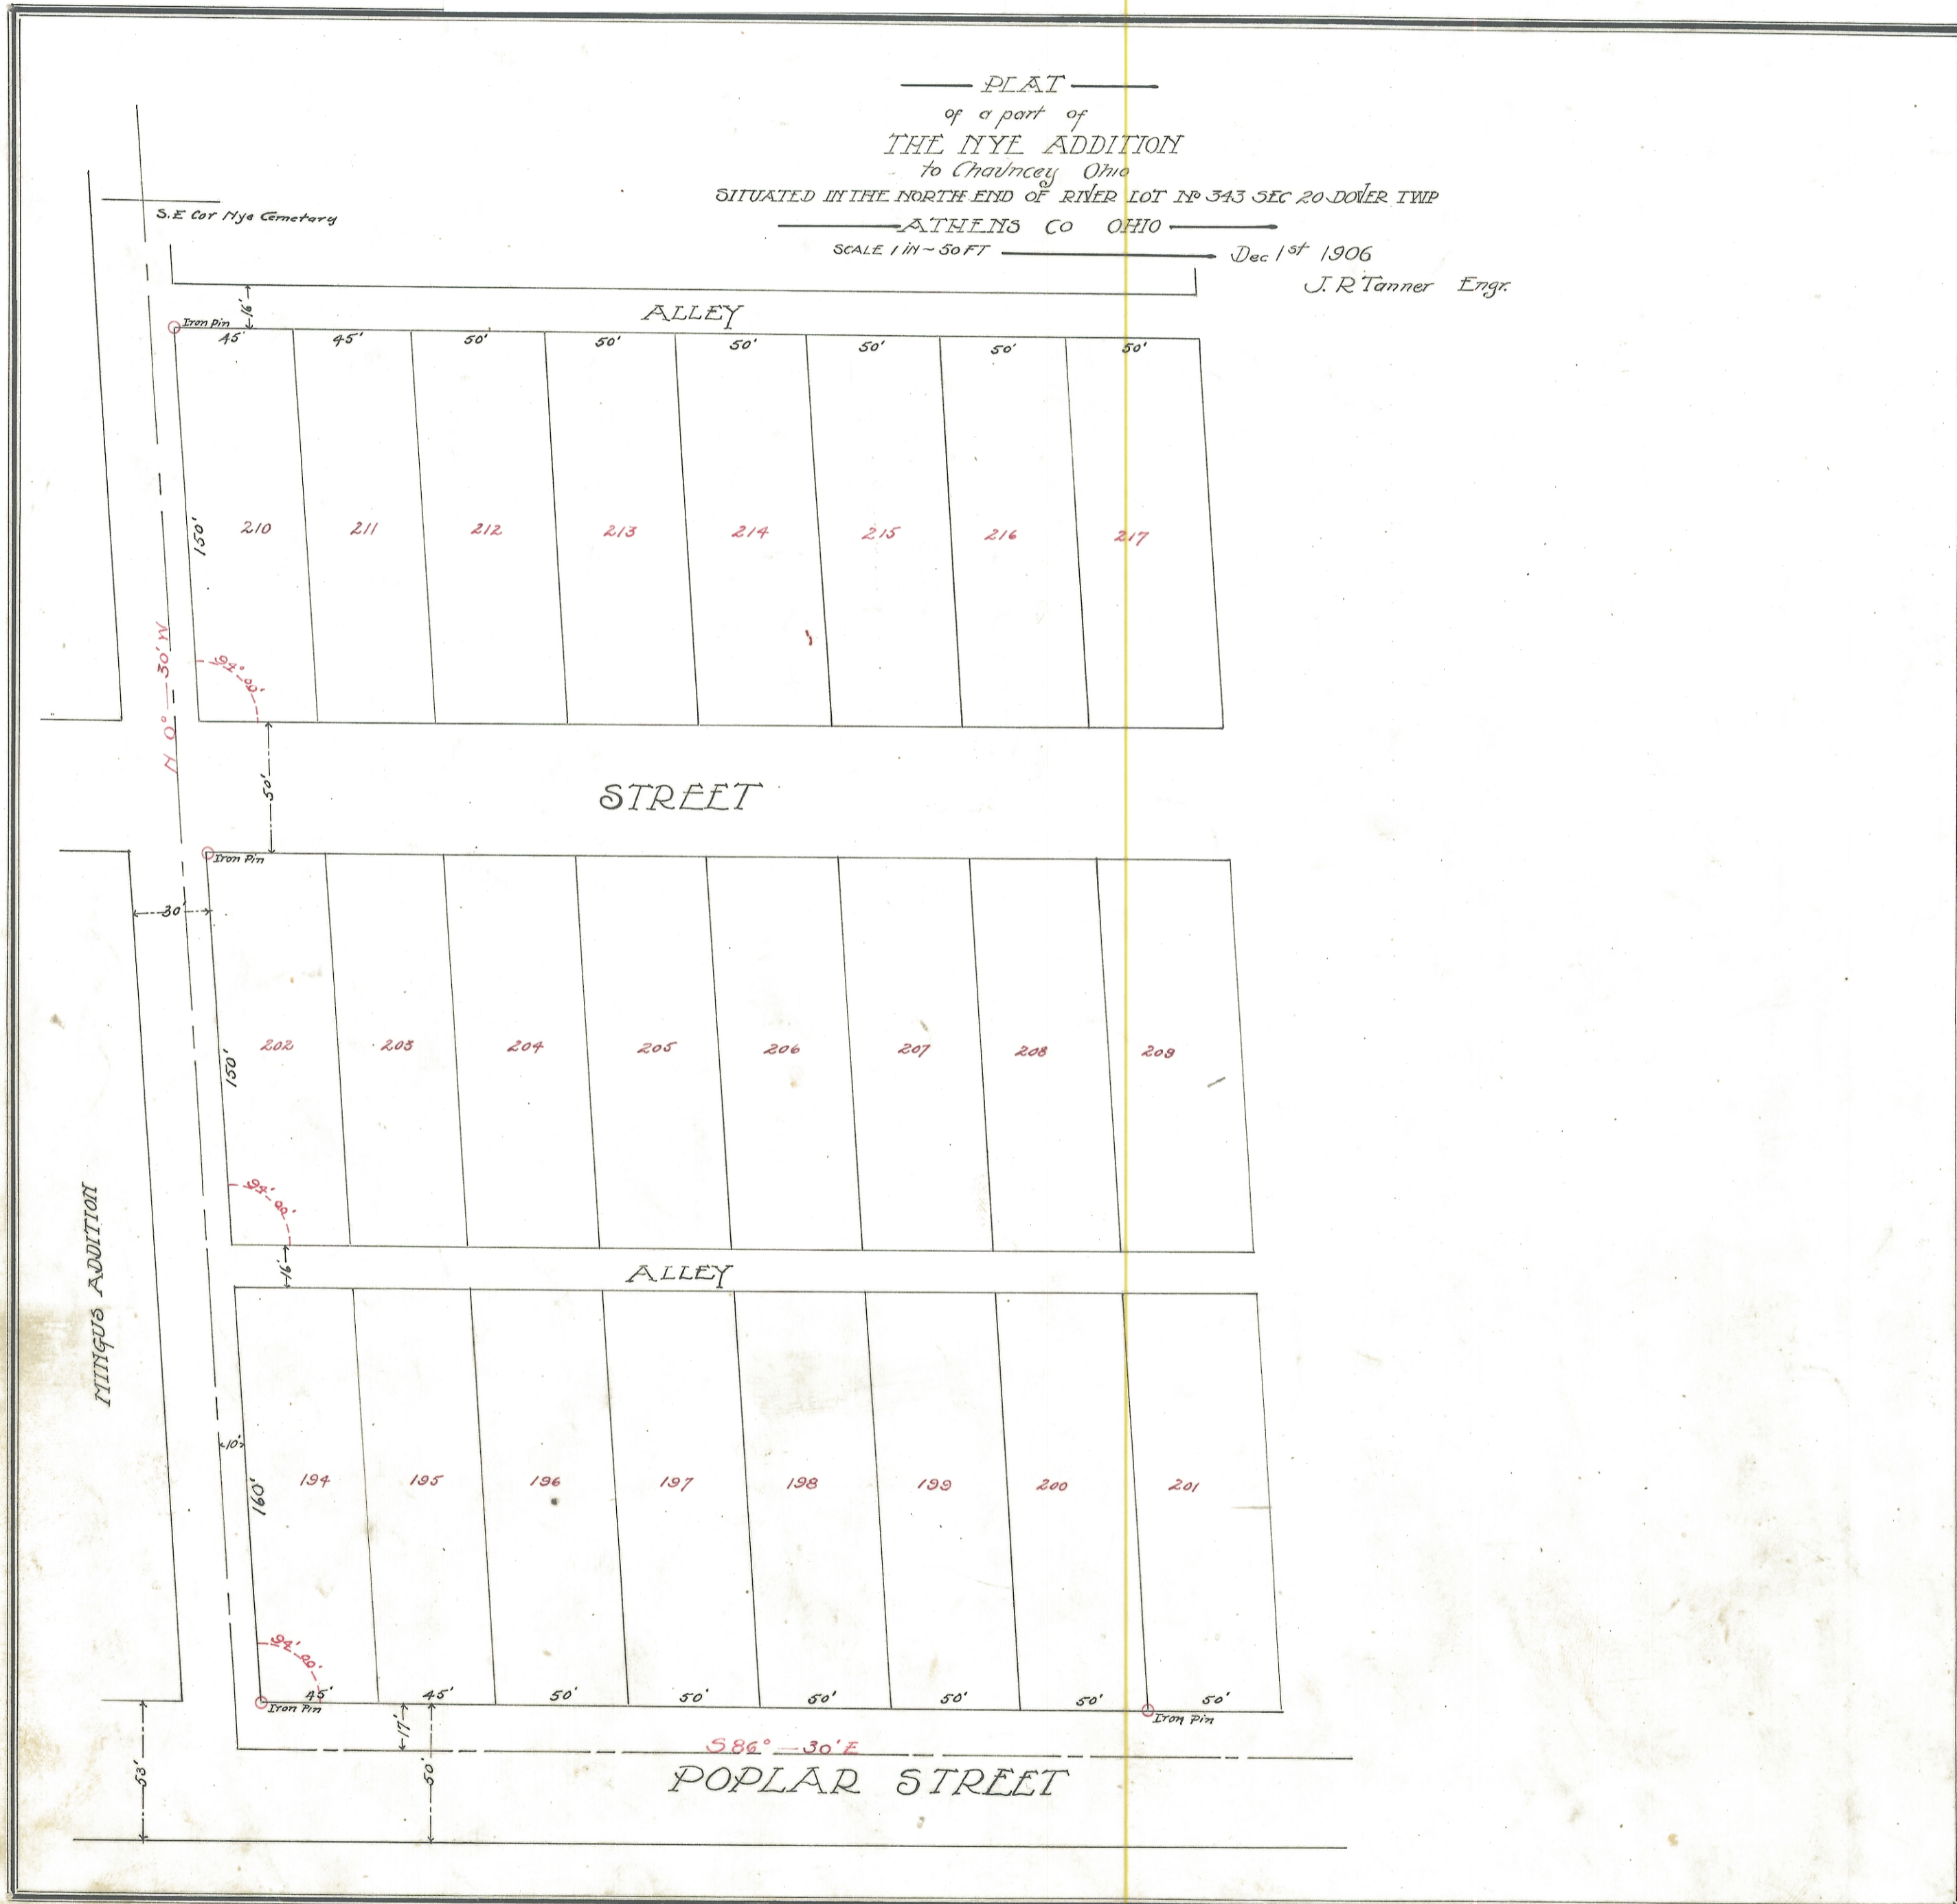

Chauncey Ohio, Dec. 29-1906

I hereby certify the within plat and use to be correct as surveyed and platted by me on November 30<sup>th</sup> 1906.

J. R. Tanner  
Surveyor

Know all men by these presents, That I, George Harvey Nye, the owner of the lands delineated and described on the within plat do hereby acknowledge the making of the same to be my act and deed and I do hereby dedicate the streets & alleys shown thereon to and for public use forever.

Witness my hand this 29<sup>th</sup> day of December 1906.

George Harvey Nye

The State of Ohio, Athens County:  
Be it remembered that on this 29<sup>th</sup> day of December, 1906 before me the undersigned a Notary Public within and said county personally came George Harvey Nye, who there and there acknowledged the making and signing of the foregoing plat to be his voluntary act and deed for the purposes and shown thereon.

Witness my hand & Notarial seal the day & year aforesaid.

C. D. Hopkins  
Notary Public

The within plat hereby approved and accepted by the council of the village of Chauncey Jan 14<sup>th</sup> 1907.

John M. DeHugh  
Mayor  
attest: Ray L. Gardner Clerk.

Transferred Feb. 9<sup>th</sup> 1907  
C. R. Walker Auditor  
Received Feb. 11 - 1907 - at 4<sup>25</sup> P.M.  
Recorded Feb. 14 - 1907  
Claver Golden Rec.