

ENVELOPE: 305B
 OSCAR PORTER ADDITION
 FARM LOT 68
 ATHENS TWP

OSCAR PORTER SUBDIVISION

LOCATED IN FARM LOT NO. 68 ATHENS TWP.
 ATHENS COUNTY OHIO

SCALE 1" = 50'
 H. J. DUSZ, ENGINEER
 P.E. 5513

Know all men by these presents:-

That I, Oscar Porter, unmarried owner of the land delineated on this plat, do hereby acknowledge the making of the same to be my voluntary act and deed.

WITNESS

ORLAND GANDEE

OSCAR PORTER

Certified to before me a Notary Public this ___ day of ___ 19__

NOTARY PUBLIC

H. J. DUSZ (SEAL)

I hereby certify that the above plats and notes are correct as surveyed by me JUNE 6, 1950 ENGINEER

Certified to before me a Notary Public this 10 day of JUNE 1950

NOTARY PUBLIC

My Commission Expires Dec 9, 1950 FLORENCE H. VAN DYKE (SEAL)
 Accepted by the Commissioners of ATHENS COUNTY

CHARLES E. BOLIN

W. H. WAKEFIELD

FRED C. SWAPER

TRANSFERRED JUNE 12 1950

RECEIVED JUN 12 1950 12:10 P.M.

RALPH ELLIOTT AUDITOR

RECORDED JUN 15 1950

THE ABOVE SUBDIVISION CONTAINS 4.54 ACRES


LOTS 5-11-12-13-14-15-16-17-18 have right of ingress and egress over abonded S.R. 33

o Denotes iron pin © Denotes concrete right of way marker

Handwritten signature

\$ 7.50

CLAUDIS E. CHAPPEL
 ATHENS CO. RECORDER
 ATHENS, OHIO

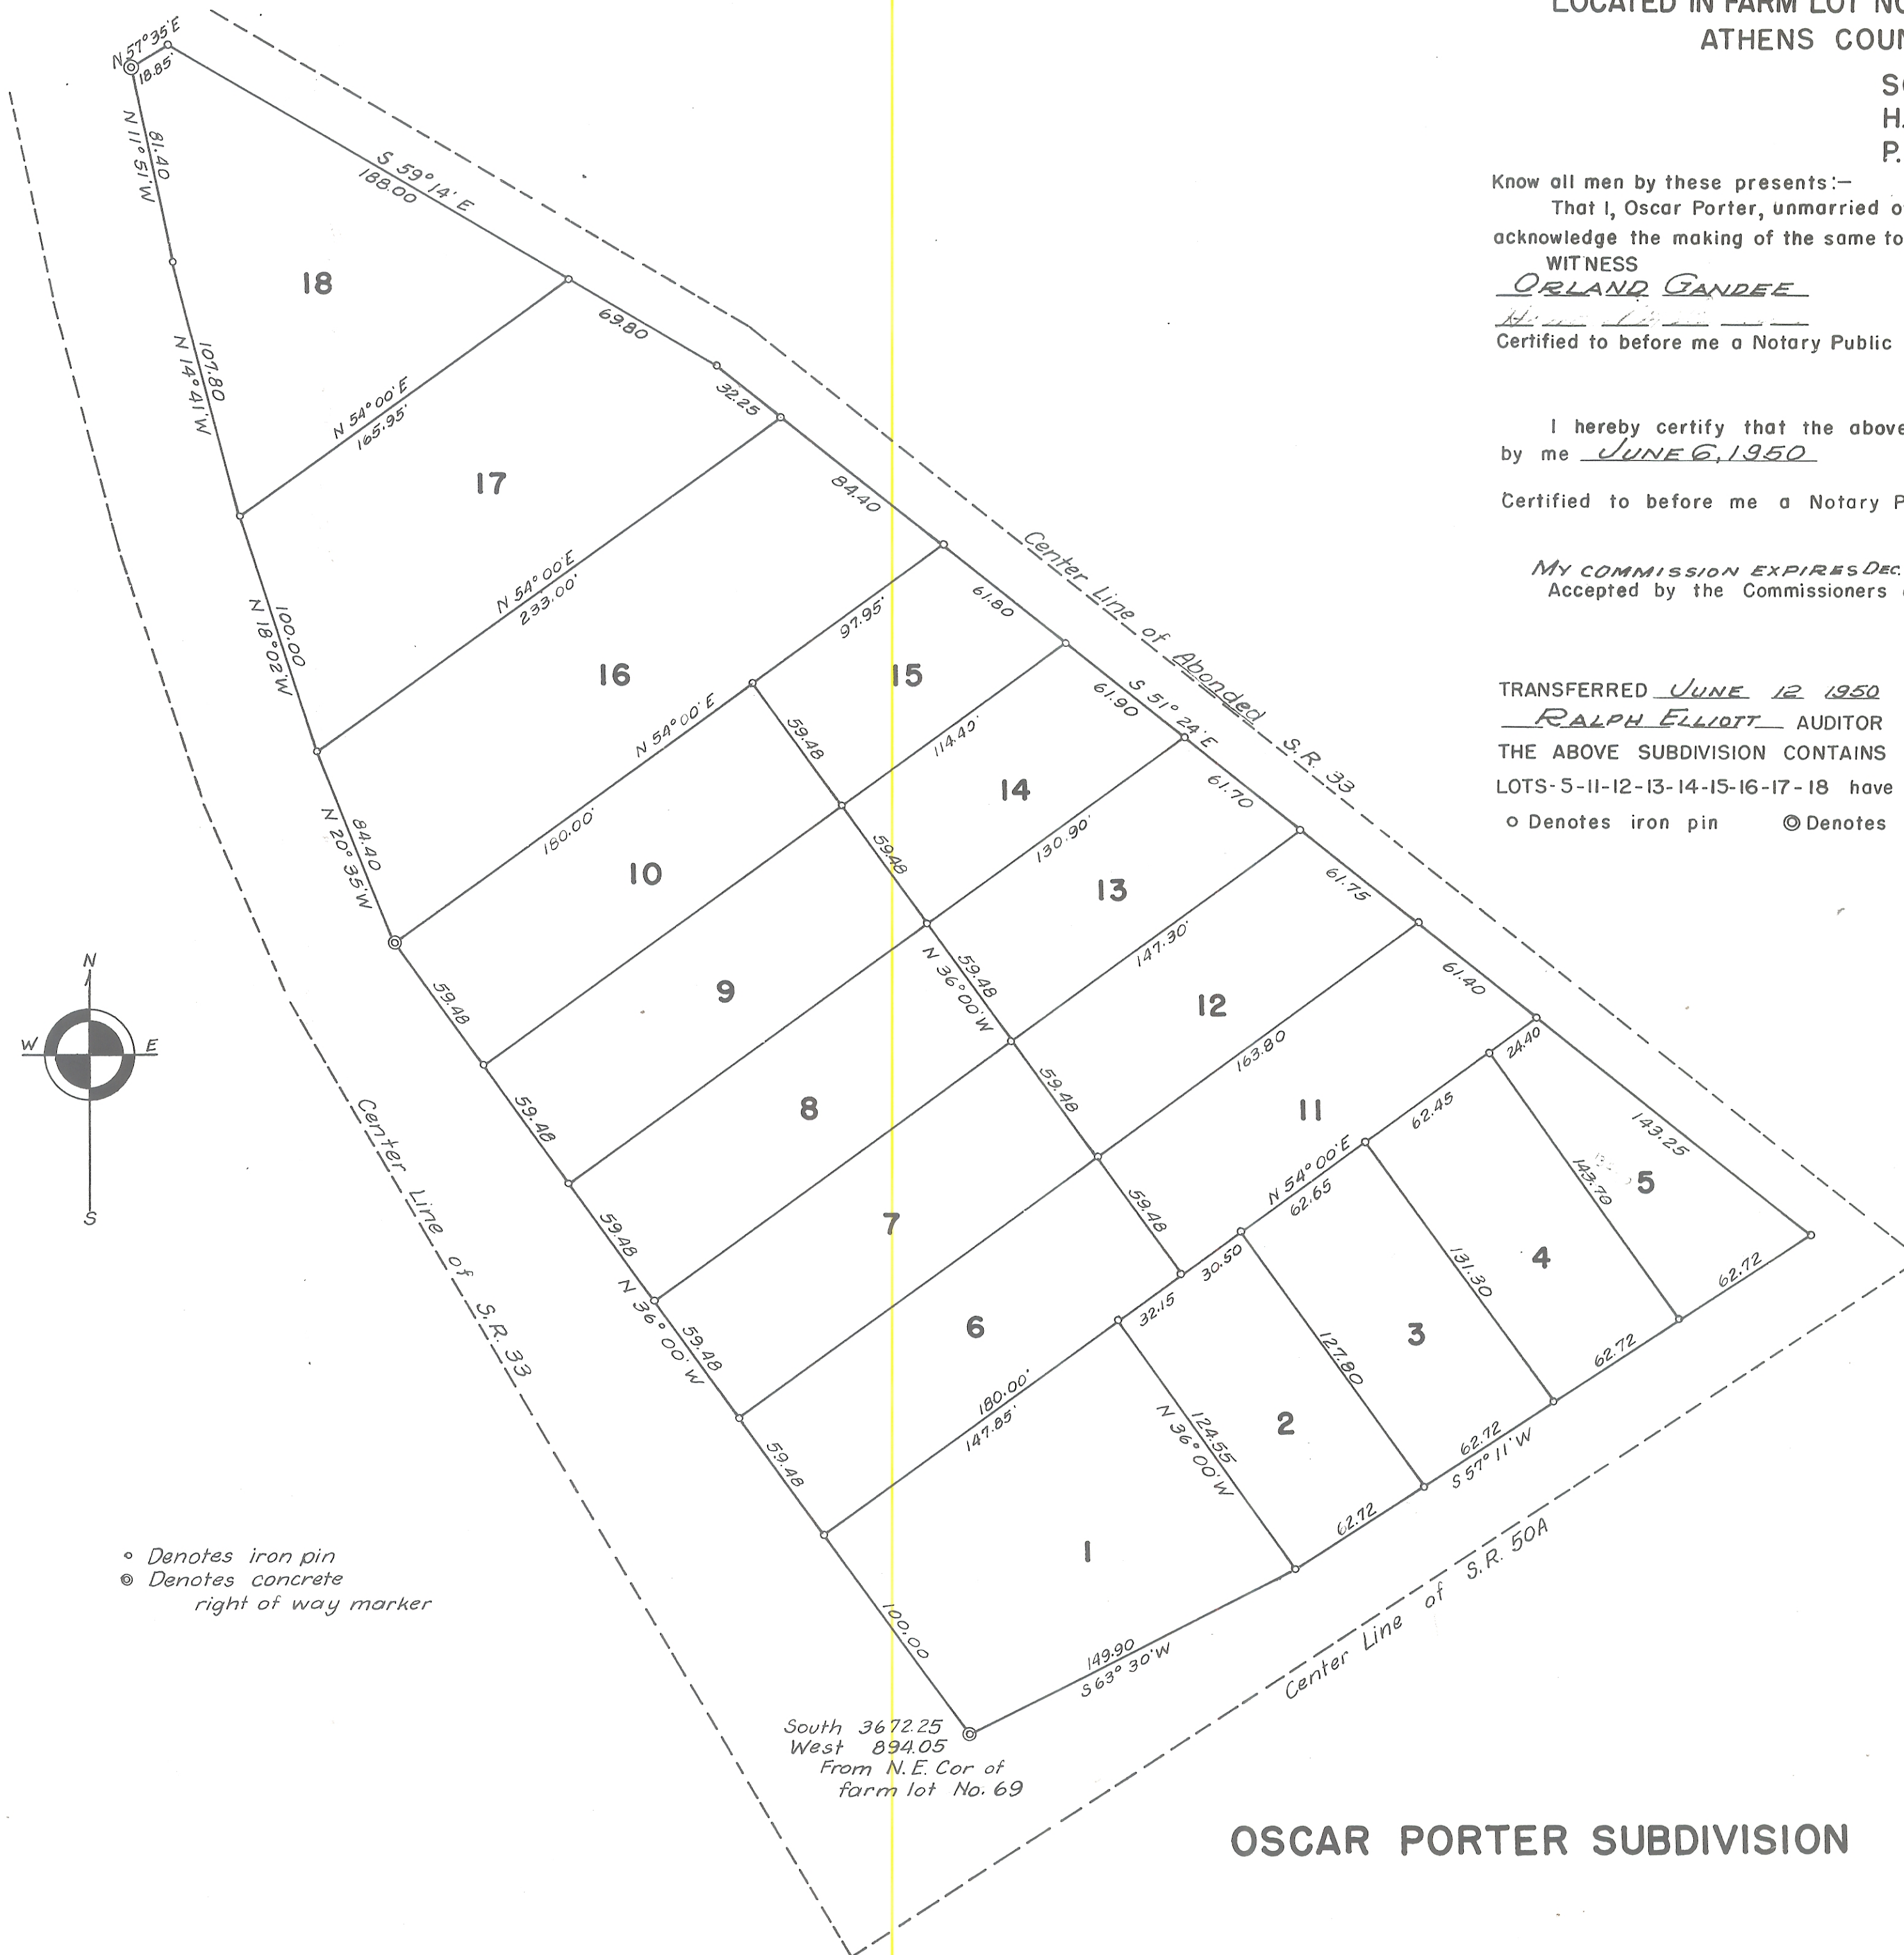

OSCAR PORTER SUBDIVISION