
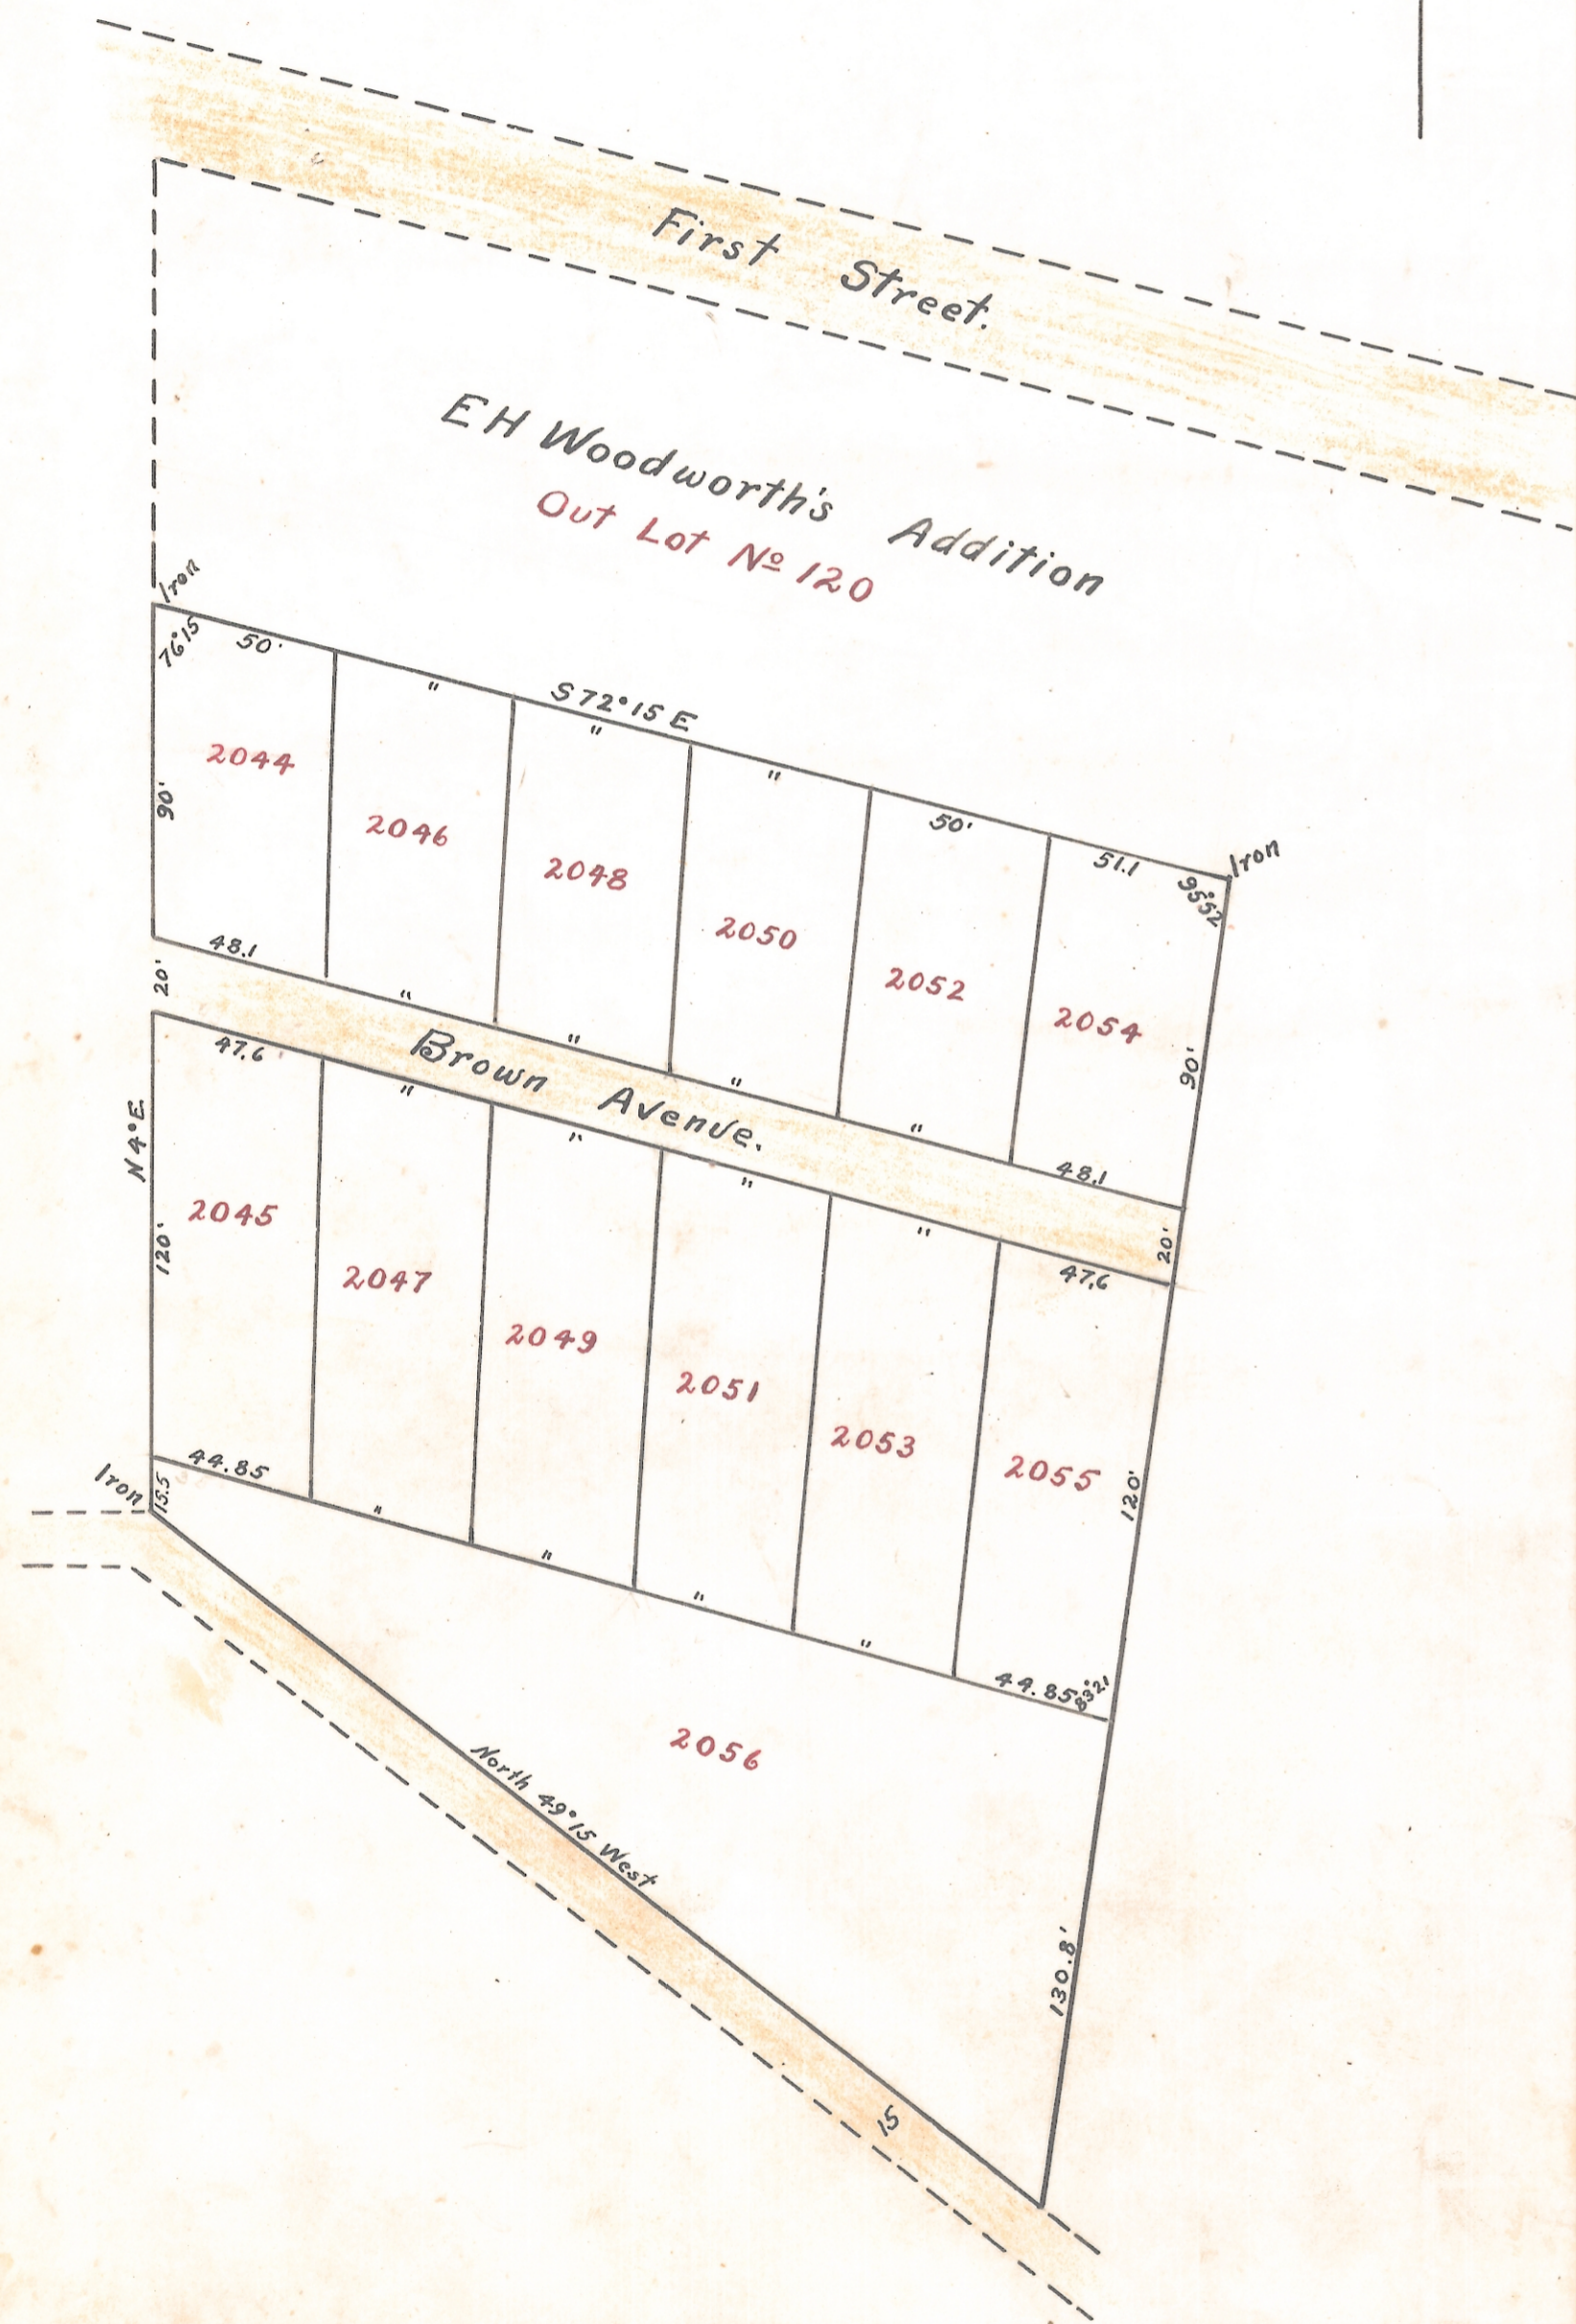


POTTER-Webb

Addition to

ATHENS, O.

Scale 1 in = 50 ft.

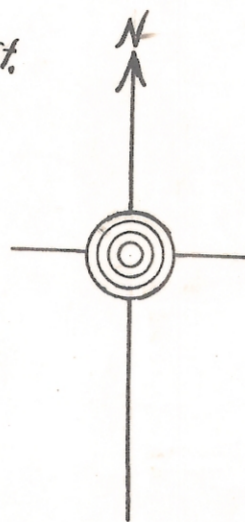

ENVELOPE: 235B

POTTER-WEBB ADDITION
ATHENS

I hereby certify the accompanying plat and notes to be correct according to my survey made June 2-1906.

C. L. Biddison, Engr.

The Potter-Webb Addition to the Village of Athens is situated in Out-lot No. 120 consisting of thirteen lots numbered from 2044 to 2056 both inclusive and contains two acres, more or less.

Know all men by these presents: That we P.A. Potter, Harry Webb, Fred Webb, and Fred Pomm, owners of the land delineated on this plat do hereby acknowledge the making of the same to be our voluntary act and deed and we do hereby dedicate the streets and alleys shown hereon to and for public use forever. Witness our hands this 8th day of June 1906.

Witnesses: C. L. Bean

P. B. Lawrence

P. A. Potter

Harry Webb

Signed: Fred Webb

Fred Pomm

State of Ohio, Athens County, ss: Be it Remembered that before me, a Notary Public in and for said county, personally came P.A. Potter, Harry Webb, Fred Webb, and Fred Pomm, who acknowledged the signing of the foregoing deed of dedication to be their voluntary act and deed.

In Witness Whereof, I have hereunto set my hand and affixed my Notarial seal this 8th day of June 1906.

C. L. Bean, Notary Public

Ordinance of Acceptance passed by the Council of the Village of Athens, this 15th day of May 1911.

Attest: W. B. Golden, Clerk,

C. H. Slaughter, Mayor

Transferred by the Auditor of Athens County, this 31st day of May 1911.

E. T. Walker, Auditor (D).

Presented for Record this 31st day of May 1911 at 4 P.M.

Recorded this 8th day of June 1911.

Attest: D. P. Richards Recorder.