


WEST 1240.00 (NOT TO SCALE) ——— ALLEGHENY LOT 49

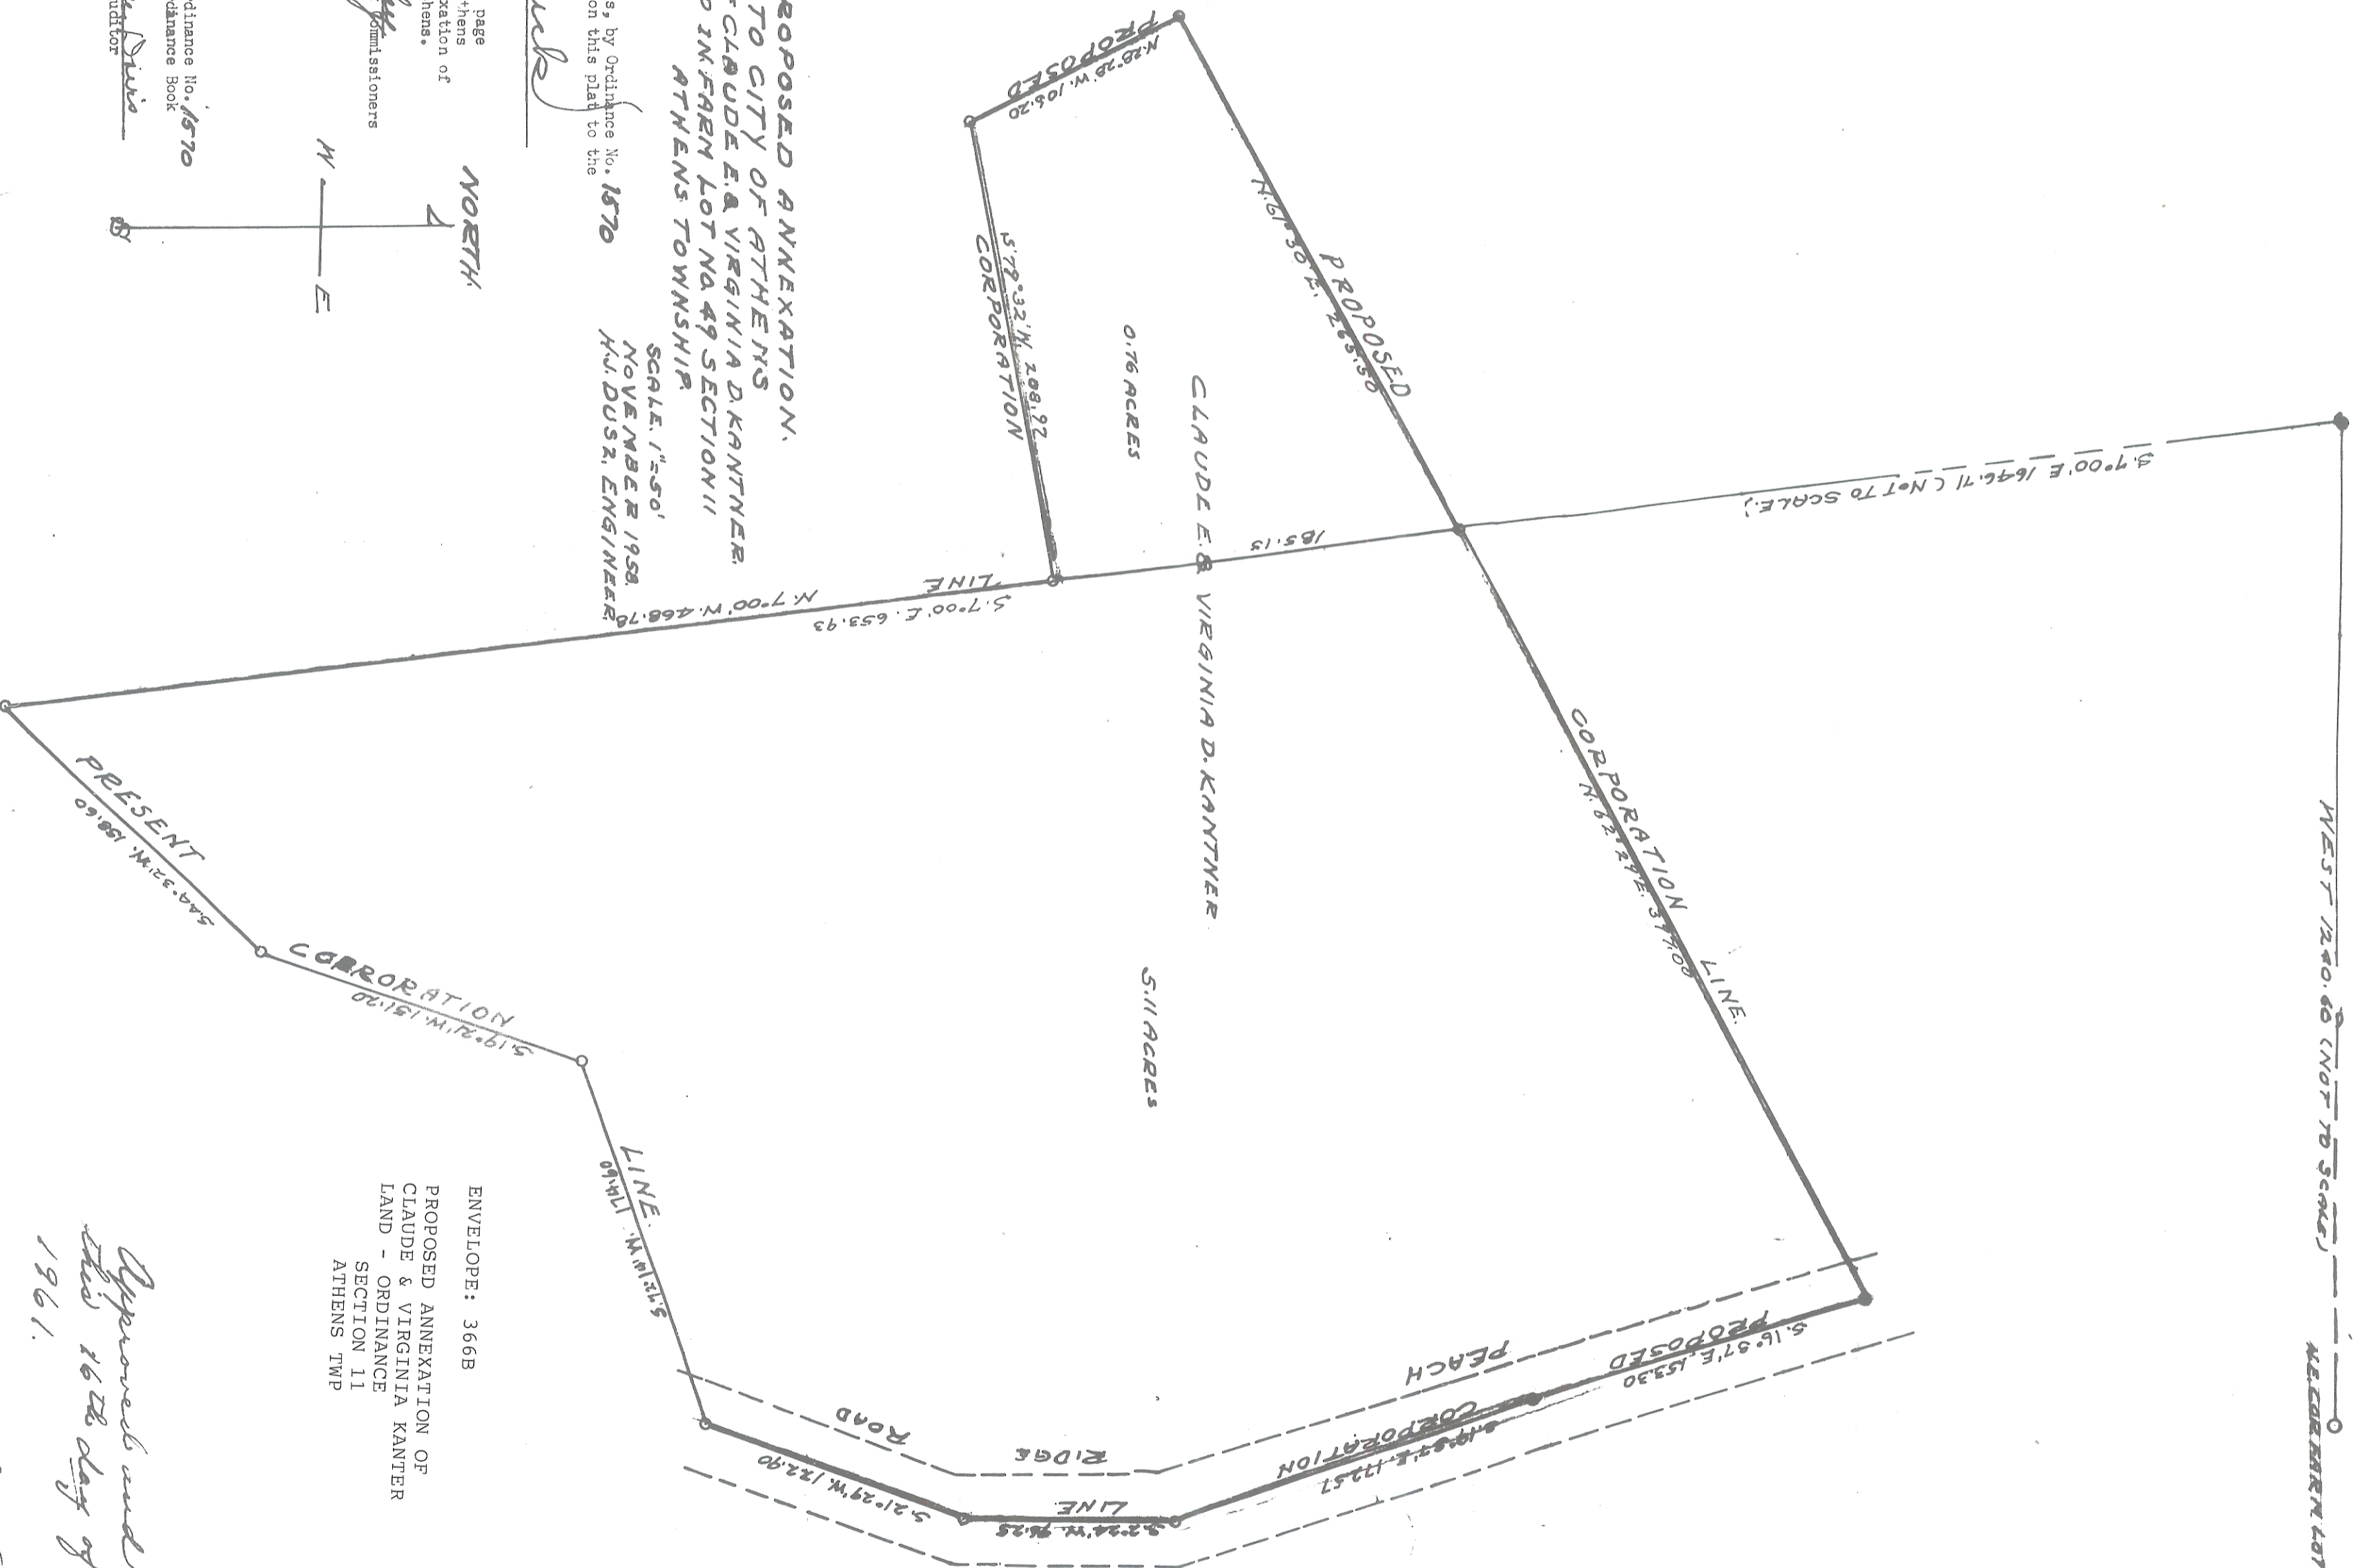

**PROPOSED ANNEXATION,
TO CITY OF ATHENS
LANDS OF CLAUDE E. & VIRGINIA D. KANTNER
LOCATED IN FAIR LOT NO. 49 SECTION 11
ATHENS TOWNSHIP**

SCALE: 1"=50'
NOVEMBER 1958
H.J. DUSZ, ENGINEER

I certify that the Council of the City of Athens, by Ordinance No. 1570 authorized the annexation of the property delineated on this plat to the City of Athens on January 15, 1962.

[Signature]
Clark of Council

I certify that by proceedings recorded Volume 24, page 515 Commissioners' Journal, Athens County, Ohio, The Athens County Board of County Commissioners approved the Annexation of the property delineated on this plat to the City of Athens.

[Signature]
Clark, Board of County Commissioners

Approved for transfer:
[Signature]
Athens County Commissioners

Accepted by Council of City of Athens, Ohio by Ordinance No. 1570 dated January 15, 1962 and recorded in City Council Ordinance Book Volume page 6.

[Signature]
Athens City Auditor

[Signature]
Athens City Auditor

ENVELOPE: 366B
PROPOSED ANNEXATION OF
CLAUDE & VIRGINIA KANTNER
LAND - ORDINANCE
SECTION 11
ATHENS TWP

Approved and accepted
this 16th day of January
1961.

[Signature]
Athens City Planning
Commission

ATHENS COUNTY, OHIO

Received for Record
9 4 1962
SEP 25 1962

Book No. _____ Page _____
CLAUDE E. CHAPPEL, Recorder
6 170

See page 42