

**LEGEND**

- △ - 5/8" x 30" IRON PIN SET w/ID.CAP STAMPED "G.W.BAYHA - P.S. 6139"
- ▲ - 3/4" ID. x 5' Long - SCHED. 40 WHITE PVC POST SET ON PL.
- ⊙ - MAGNET SET
- - IRON PIN FOUND (5/8" if size not noted)
- ⊖ - IRON PIPE FOUND (ID Size Noted)
- ▲ - IRON PIN FOUND w/ID. CAP STAMPED "HIGHLAND 5-7501"
- ▲ - IRON PIN FOUND w/ID. CAP STAMPED "PRICE - P.S. 8362"
- ⊖ - STONE w/ "X" FOUND
- - STONE FOUND (No "X")
- ⊕ - 5' LONG MAGNET SET
- - POINT
- ⊕ - POWER POLE
- (D) - DEED DIST. (S) - THIS SURVEY DIST.

**REFERENCES**

DEEDS AS NOTED  
COUNTY TAX MAPS & AERIALS  
PREVIOUS SURVEYS  
THE SLATER POSITION ADDTN.  
TO CHAUNCEY, OHIO as recorded  
in Plat Book 4/18/11 and presently  
Employees 17-D & 17-A IN THE  
ATHENS CO. RECORDER'S OFFICE  
EXISTING MONUMENTS

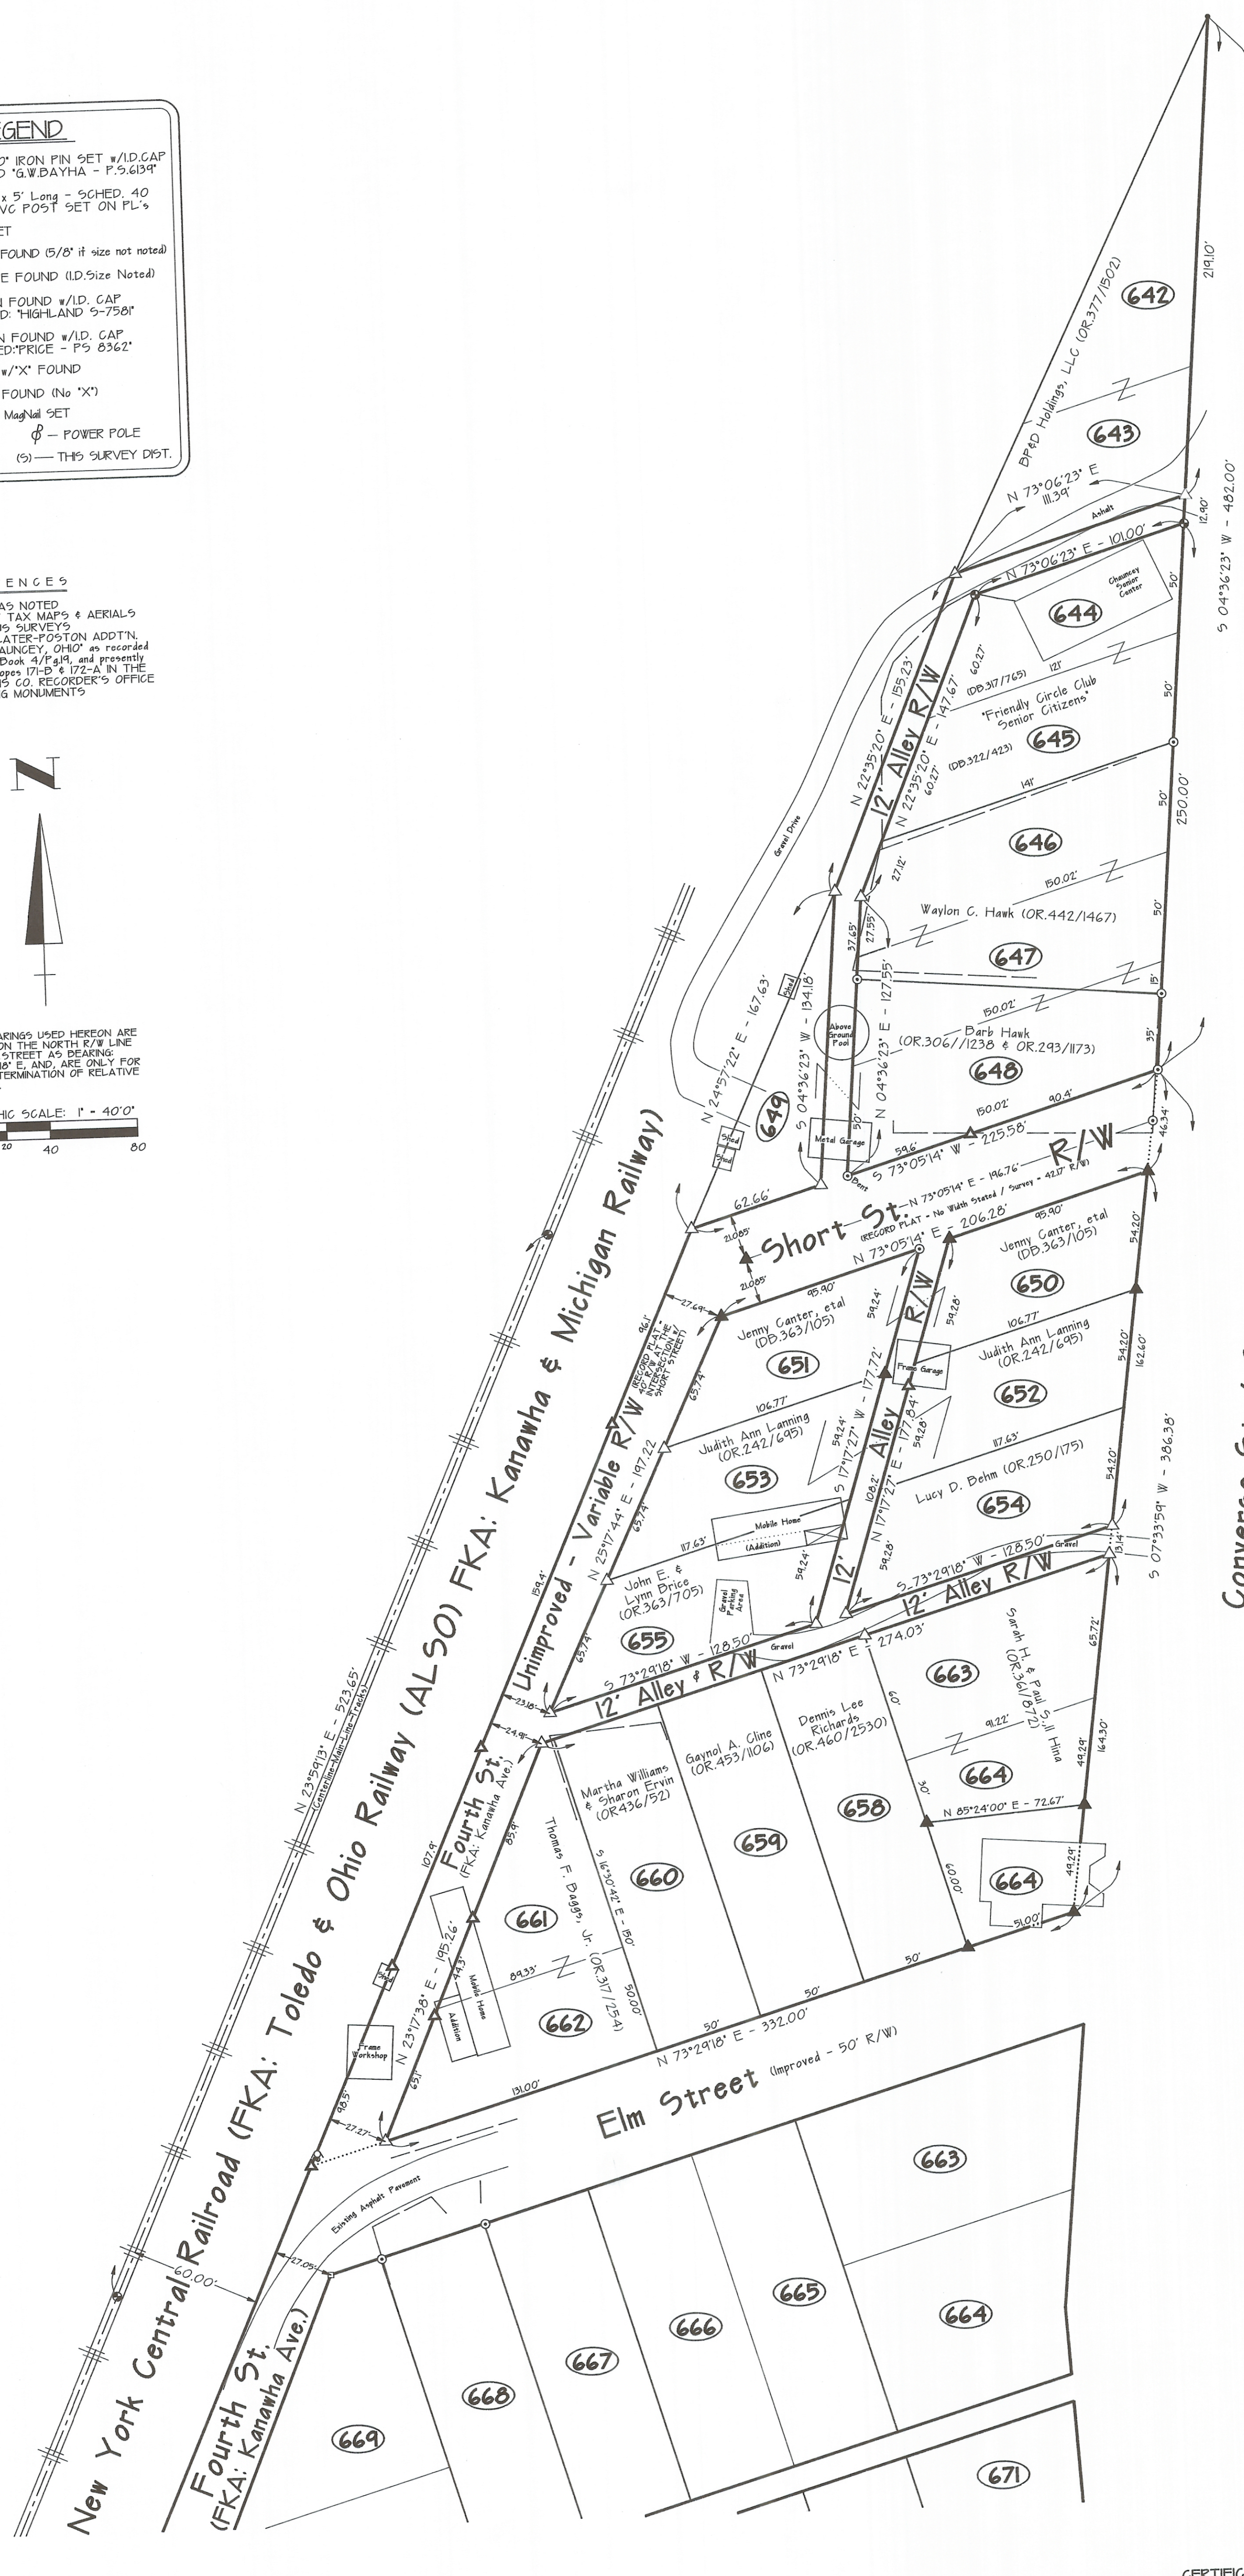
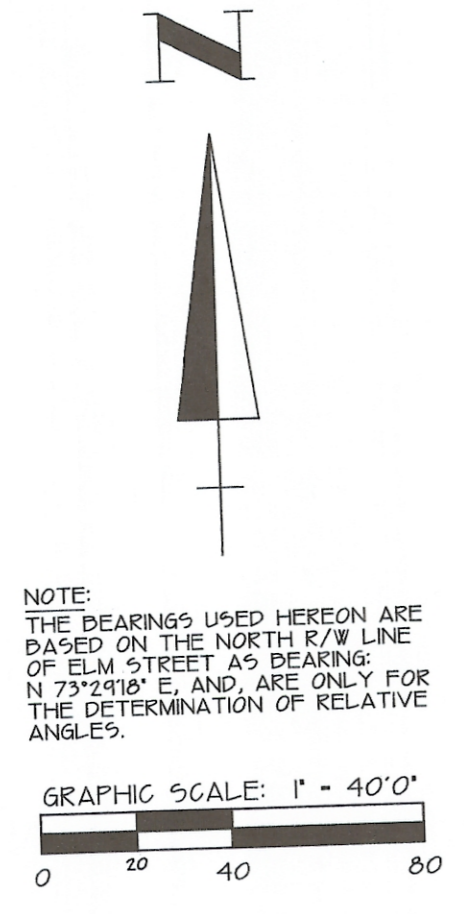


EXHIBIT "A"

EXHIBIT "A"

20120003841  
Filed for Record in  
ATHENS COUNTY, OHIO  
JESSICA HARKINS, RECORDER  
07-16-2012 At 01:40 pm  
PLAT  
86.40  
ENV 571A

**MATHEMATICAL CLOSURE APPROVAL**  
Mathematically approved this N/A day of N/A, N/A.

**NOT REQUIRED**  
Athens County Engineer's Office

**CERTIFICATE OF SURVEYOR**  
I hereby certify that the above plat is the true and correct result of a survey made by me, with the field work being completed on 14 OCTOBER, 2011, and that all monuments called for hereon are set as shown.


Gerald W. Bayha, P.S.  
Ohio Registered Professional Surveyor No. 5-6139



SHEET	REVISIONS
1	

**PLAT OF SURVEY**

Of Various Partially Improved & Unimproved Public Rights-of-Way Situate In  
Section 20, T.10.N, R.14.W, Village of Chauncey, Dover Township,  
Athens County, State of Ohio, U.S.A.

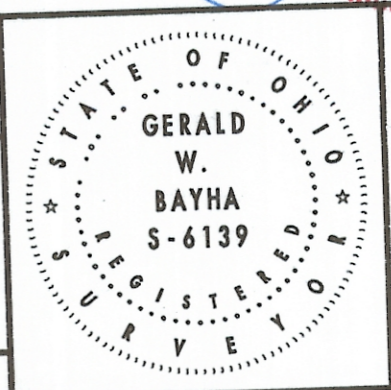

**Gerald W. Bayha, P.S.**  
Registered Professional Surveyor No. 5-6139  
1096 Pleasanton Road  
Athens, OH 45701-9557  
Voice: 740.543.5666 Fax: 740.544.7361  
E-mail: jbayha@hughes.net

BILLING JOB NO. 062-01  
DRAWN BY [Signature]  
PLAT DATE: 10 Oct. 11  
SURVEYED FOR: Village of Chauncey, c/o Jett Traugh - Village Administrator, P.O. Box 227, Chauncey, OH - 45714

© 2011 Gerald W. Bayha, P.S.